



Side elevation (north) to Lon Capel

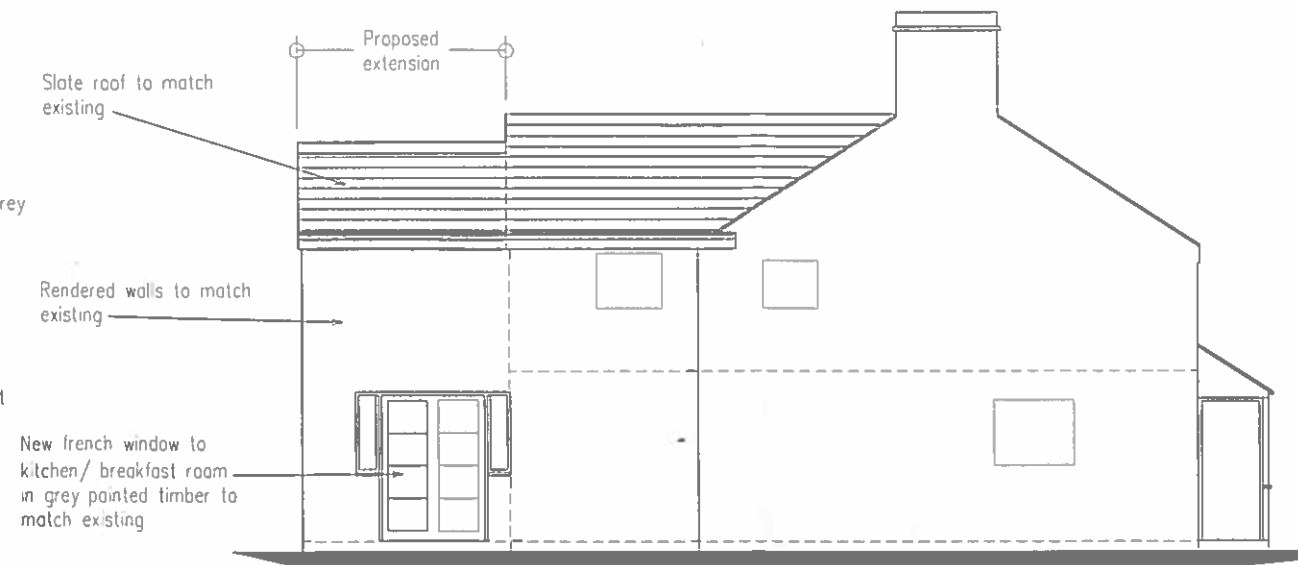


Side elevation (south) to garden

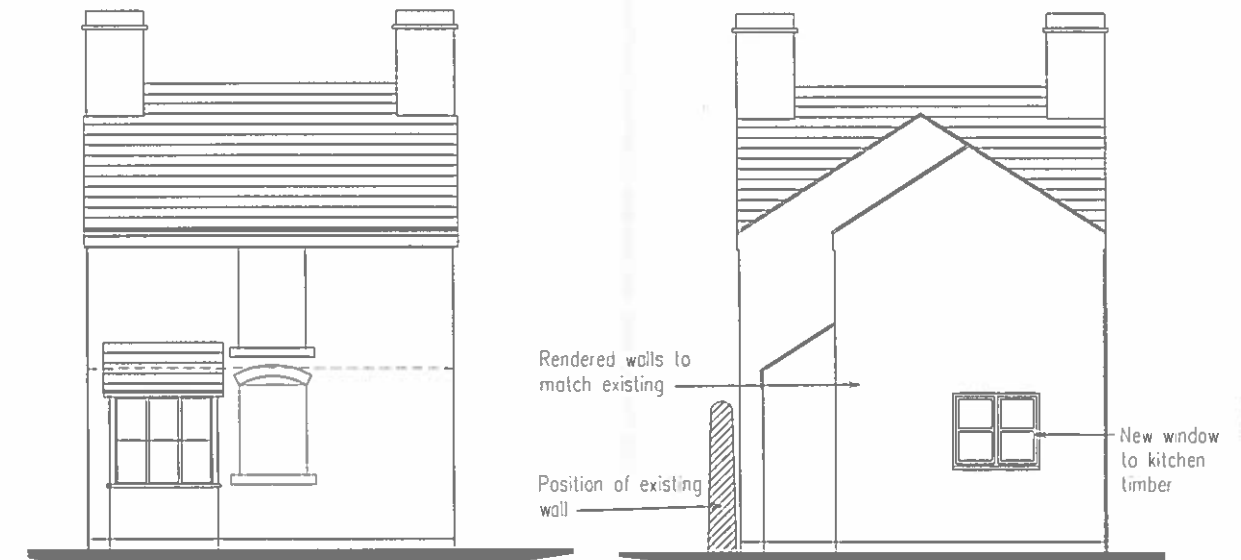

Front (east) elevation (unchanged)

Rear (west) elevation

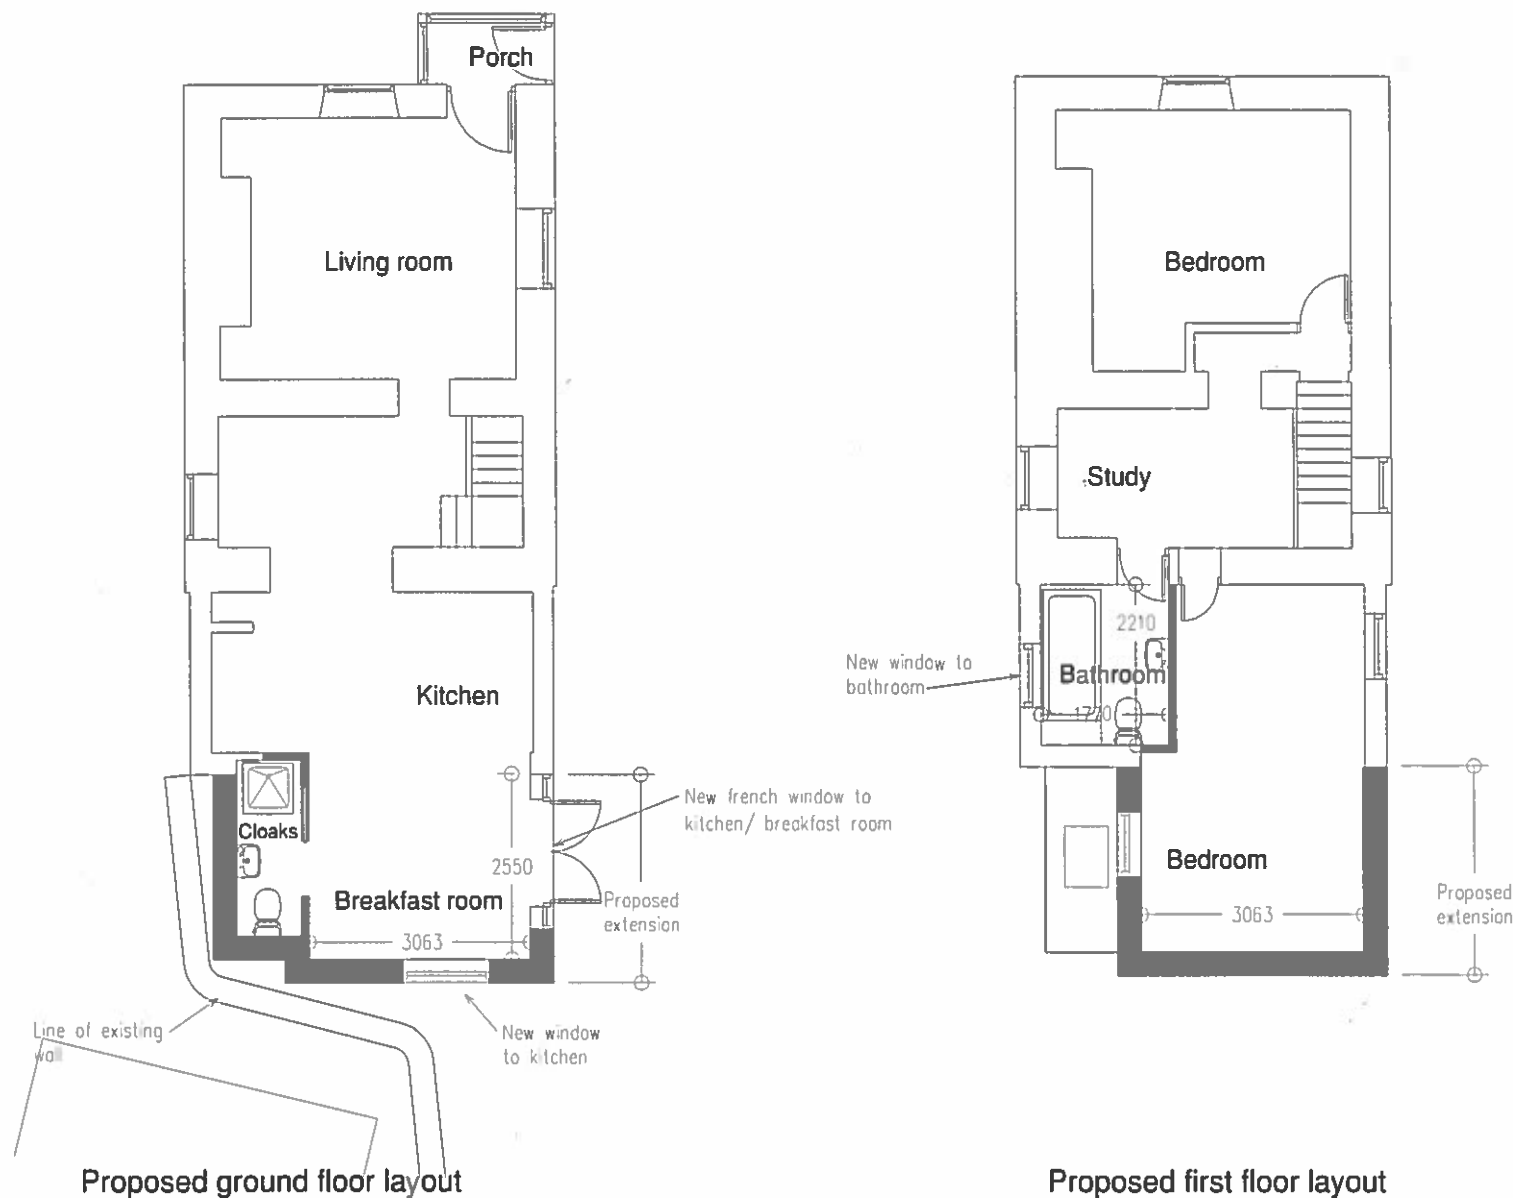

054199

29 OCT 2015

B Window to first floor rear deleted. 06/09/15
 C Window to first floor rear reinstated and window to first floor south side deleted. 13/09/15
 D Window to first floor bedroom moved to north elevation. No FF windows to south or west elevations. Extension reduced in length 13/10/15
 E Position of existing wall confirmed. Oct 2015

PROPOSED LAYOUT
 Ty Capel, Lon Capel
 Gwaenysgor LL18 6EJ

SCALE 1:100 @ A3
 DATE May 2015

DRWG. No 3949/03E

0mm 50mm 100mm

This scale will measure 100mm when the drawing sheet has been printed on A3 paper at 1:1 scale