

Planning, Environment & Economy,
 Flintshire County Council, County Hall,
 Mold, Flintshire, CH7 6NF.

Chief Officer: Mr Andrew Farrow

Legend



Planning Application Site




Adopted Flintshire Unitary
 Development Plan
 Settlement Boundary

This plan is based on Ordnance Survey Material with the permission of the Controller of Her Majesty's Stationery Office, © Crown Copyright. Unauthorised reproduction infringes Crown Copyright and may lead to prosecution or civil proceedings.
 Licence number: 100023386.
 Flintshire County Council, 2019.

Map Scale 1:1250

OS Map ref SJ 2759

Planning Application **58946**

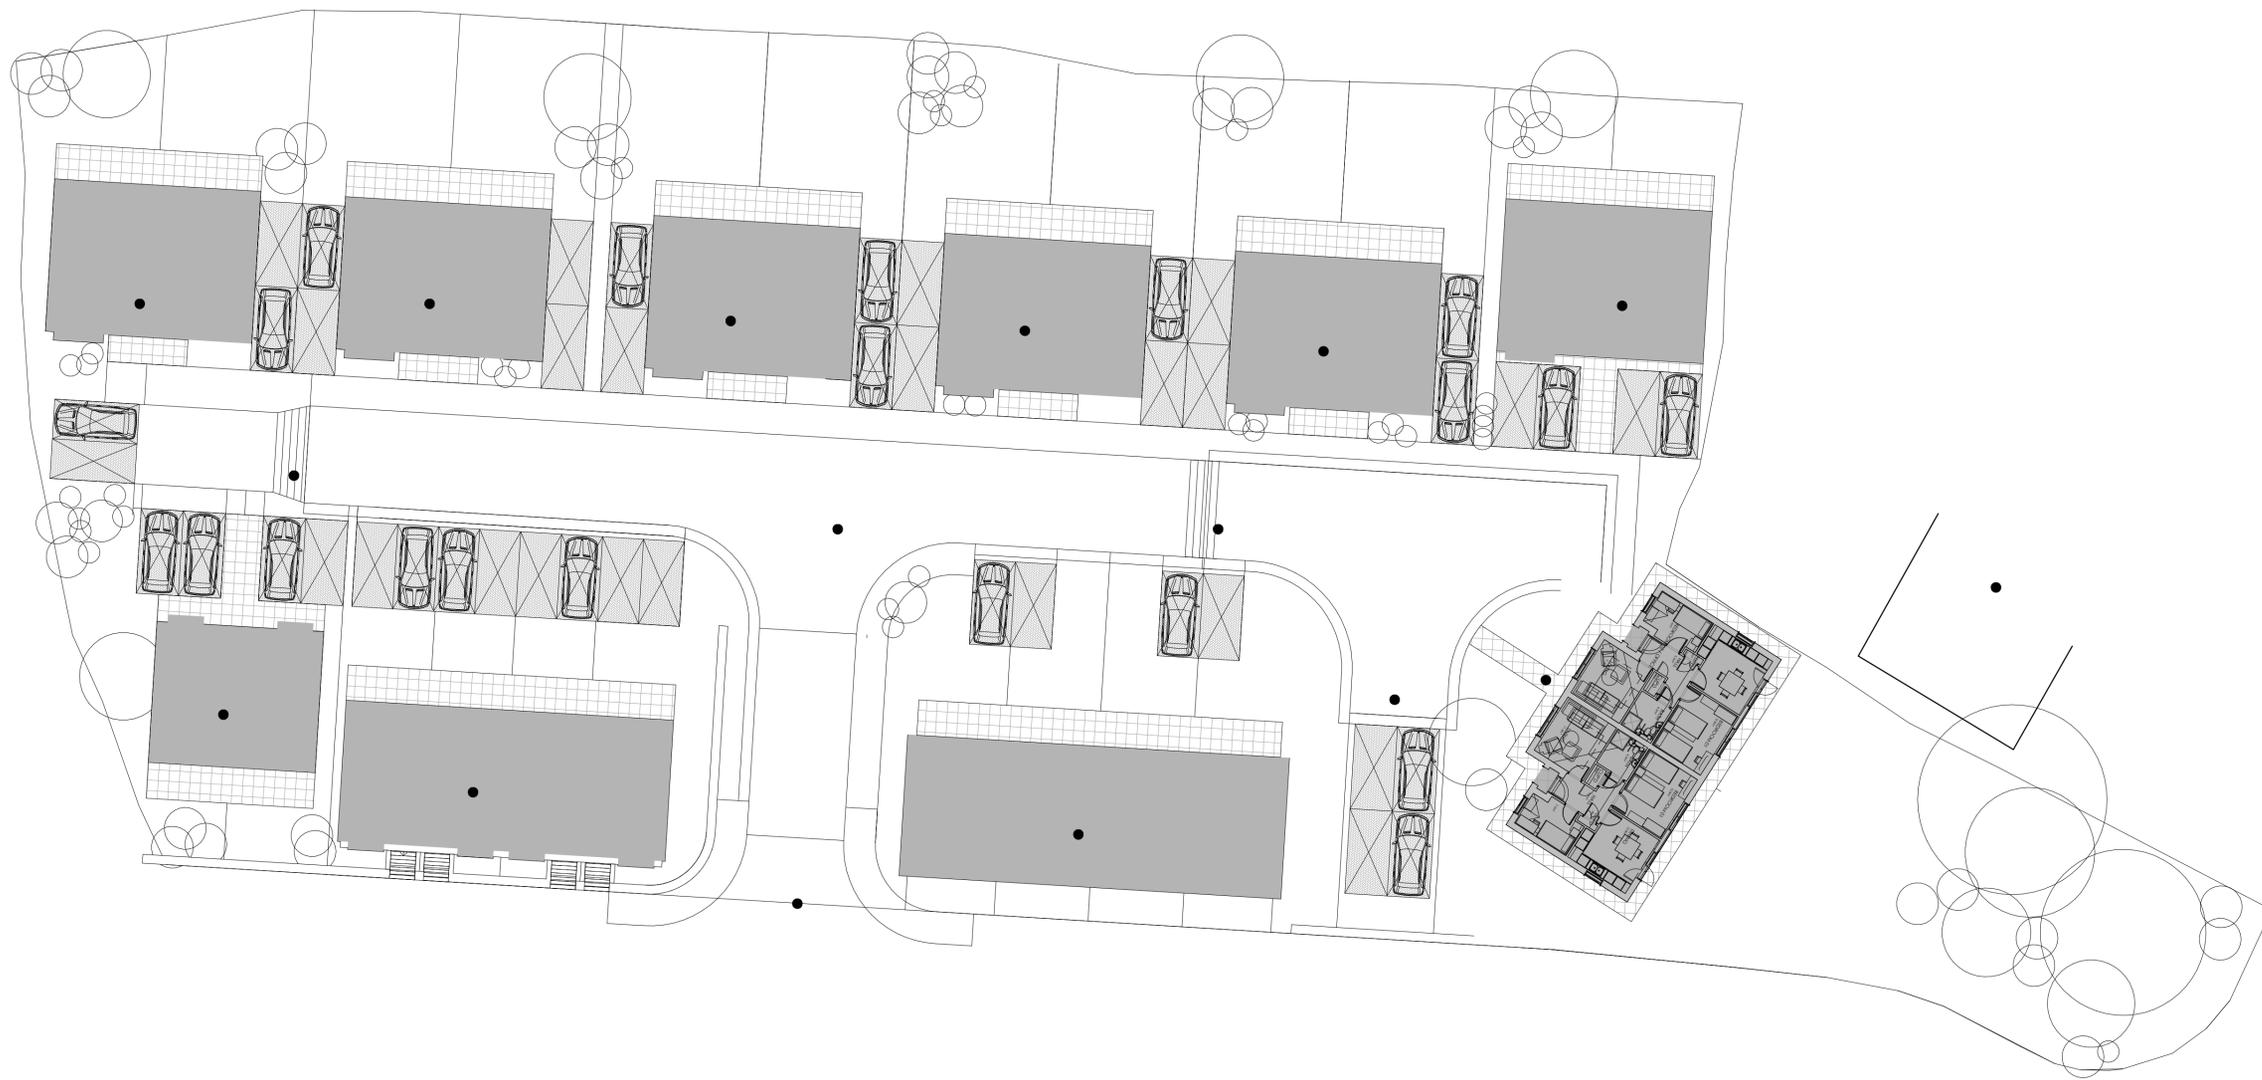



Front View A

Scale: 1 : 1

GENERAL NOTE:

1. UNDER NO CIRCUMSTANCES SHOULD DIMENSIONS BE SCALED FROM THIS DRAWING 'IF IN DOUBT ASK'.
2. THE DRAWINGS ARE TO BE READ IN CONJUNCTION WITH ALL OTHER RELEVANT DRAWINGS/SPECIFICATION. ANY DISCREPANCIES, ERRORS OR OMISSIONS TO BE BROUGHT TO THE ATTENTION OF 'd2 architects'.
3. ALL DIMENSIONS ARE TO BE CHECKED PRIOR TO COMMENCEMENT.
4. THIS DRAWING IS THE PROPERTY OF 'd2 architects' AND MUST NOT BE COPIED OR REPRODUCED EITHER IN WHOLE OR IN PART WITHOUT WRITTEN PERMISSION.

Rev:	Description:	Date:
X	Planning Issue.	18.06.18
A	Planning Sub.	05.09.18

Scheme Title:
Pontybodkin - Housing Development
 Drawing Reference:
Front View A

Scale @ A3: **1 : 1**
 Drawn by: **RAL**
 Checked by: **MOH**

Project Number:	Drawing Number:	Revision:
5494	PL13	A

d2 architects

Soughton House
 2 Nicholas Street Mews
 Chester
 Cheshire
 CH1 2NS

Hirdir Studio
 Pentre Celyn
 Ruthin
 Denbighshire
 LL15 2HF

T: 01244 326 347 / 01824 562012
 E: admin@d2architects.co.uk
 W: www.d2architects.co.uk



Front View B

Scale: 1 : 1

GENERAL NOTE:

1. UNDER NO CIRCUMSTANCES SHOULD DIMENSIONS BE SCALED FROM THIS DRAWING 'IF IN DOUBT ASK'.
2. THE DRAWINGS ARE TO BE READ IN CONJUNCTION WITH ALL OTHER RELEVANT DRAWINGS/SPECIFICATION. ANY DISCREPANCIES, ERRORS OR OMISSIONS TO BE BROUGHT TO THE ATTENTION OF 'd2 architects'.
3. ALL DIMENSIONS ARE TO BE CHECKED PRIOR TO COMMENCEMENT.
4. THIS DRAWING IS THE PROPERTY OF 'd2 architects' AND MUST NOT BE COPIED OR REPRODUCED EITHER IN WHOLE OR IN PART WITHOUT WRITTEN PERMISSION.

Rev:	Description:	Date:
X	Planning Issue.	18.06.18
A	Planning Sub.	05.09.18

Scheme Title:
Pontybodkin - Housing Development
 Drawing Reference:
Front View B

Scale @ A3: **1 : 1**
 Drawn by: **RAL**
 Checked by: **MOH**

Project Number:	Drawing Number:	Revision:
5494	PL14	A

d2 architects

Soughton House
 2 Nicholas Street Mews
 Chester
 Cheshire
 CH1 2NS

Hirdir Studio
 Pentre Celyn
 Ruthin
 Denbighshire
 LL15 2HF

T: 01244 326 347 / 01824 562012
 E: admin@d2architects.co.uk
 W: www.d2architects.co.uk



Front View A

Scale: 1 : 1

GENERAL NOTE:

1. UNDER NO CIRCUMSTANCES SHOULD DIMENSIONS BE SCALED FROM THIS DRAWING 'IF IN DOUBT ASK'.
2. THE DRAWINGS ARE TO BE READ IN CONJUNCTION WITH ALL OTHER RELEVANT DRAWINGS/SPECIFICATION. ANY DISCREPANCIES, ERRORS OR OMISSIONS TO BE BROUGHT TO THE ATTENTION OF 'd2 architects'.
3. ALL DIMENSIONS ARE TO BE CHECKED PRIOR TO COMMENCEMENT.
4. THIS DRAWING IS THE PROPERTY OF 'd2 architects' AND MUST NOT BE COPIED OR REPRODUCED EITHER IN WHOLE OR IN PART WITHOUT WRITTEN PERMISSION.

Rev:	Description:	Date:
X	Planning Issue.	18.06.18
A	Planning Sub.	05.09.18

Scheme Title:
Pontybodkin - Housing Development
 Drawing Reference:
Front View A

Scale @ A3: **1 : 1**
 Drawn by: **RAL**
 Checked by: **MOH**

Project Number:	Drawing Number:	Revision:
5494	PL20	A

d2 architects

Soughton House
 2 Nicholas Street Mews
 Chester
 Cheshire
 CH1 2NS

Hirdir Studio
 Pentre Celyn
 Ruthin
 Denbighshire
 LL15 2HF

T: 01244 326 347 / 01824 562012
 E: admin@d2architects.co.uk
 W: www.d2architects.co.uk



Front View B

Scale: 1 : 1

GENERAL NOTE:

1. UNDER NO CIRCUMSTANCES SHOULD DIMENSIONS BE SCALED FROM THIS DRAWING 'IF IN DOUBT ASK'.
2. THE DRAWINGS ARE TO BE READ IN CONJUNCTION WITH ALL OTHER RELEVANT DRAWINGS/SPECIFICATION. ANY DISCREPANCIES, ERRORS OR OMISSIONS TO BE BROUGHT TO THE ATTENTION OF 'd2 architects'.
3. ALL DIMENSIONS ARE TO BE CHECKED PRIOR TO COMMENCEMENT.
4. THIS DRAWING IS THE PROPERTY OF 'd2 architects' AND MUST NOT BE COPIED OR REPRODUCED EITHER IN WHOLE OR IN PART WITHOUT WRITTEN PERMISSION.

Rev:	Description:	Date:
X	Planning Issue.	18.06.18
A	Planning Sub.	05.09.18

Scheme Title:
Pontybodkin - Housing Development
 Drawing Reference:
Front View B

Scale @ A3: **1 : 1**
 Drawn by: **RAL**
 Checked by: **MOH**

Project Number:	Drawing Number:	Revision:
5494	PL21	A

d2 architects

Soughton House
 2 Nicholas Street Mews
 Chester
 Cheshire
 CH1 2NS

Hirdir Studio
 Pentre Celyn
 Ruthin
 Denbighshire
 LL15 2HF

T: 01244 326 347 / 01824 562012
 E: admin@d2architects.co.uk
 W: www.d2architects.co.uk



Front View A

Scale: 1 : 1

GENERAL NOTE:

1. UNDER NO CIRCUMSTANCES SHOULD DIMENSIONS BE SCALED FROM THIS DRAWING 'IF IN DOUBT ASK'.
2. THE DRAWINGS ARE TO BE READ IN CONJUNCTION WITH ALL OTHER RELEVANT DRAWINGS/SPECIFICATION. ANY DISCREPANCIES, ERRORS OR OMISSIONS TO BE BROUGHT TO THE ATTENTION OF 'd2 architects'.
3. ALL DIMENSIONS ARE TO BE CHECKED PRIOR TO COMMENCEMENT.
4. THIS DRAWING IS THE PROPERTY OF 'd2 architects' AND MUST NOT BE COPIED OR REPRODUCED EITHER IN WHOLE OR IN PART WITHOUT WRITTEN PERMISSION.

Rev:	Description:	Date:
X	Planning Issue.	18.06.18
A	Planning Sub.	05.09.18

Scheme Title:
Pontybodkin - Housing Development
 Drawing Reference:
Front View A

Scale @ A3: **1 : 1**
 Drawn by: **RAL**
 Checked by: **MOH**

Project Number:	Drawing Number:	Revision:
5494	PL26	A

d2 architects

Soughton House
 2 Nicholas Street Mews
 Chester
 Cheshire
 CH1 2NS

Hirdir Studio
 Pentre Celyn
 Ruthin
 Denbighshire
 LL15 2HF

T: 01244 326 347 / 01824 562012
 E: admin@d2architects.co.uk
 W: www.d2architects.co.uk



Front View B

Scale: 1 : 1

GENERAL NOTE:

1. UNDER NO CIRCUMSTANCES SHOULD DIMENSIONS BE SCALED FROM THIS DRAWING 'IF IN DOUBT ASK'.
2. THE DRAWINGS ARE TO BE READ IN CONJUNCTION WITH ALL OTHER RELEVANT DRAWINGS/SPECIFICATION. ANY DISCREPANCIES, ERRORS OR OMISSIONS TO BE BROUGHT TO THE ATTENTION OF 'd2 architects'.
3. ALL DIMENSIONS ARE TO BE CHECKED PRIOR TO COMMENCEMENT.
4. THIS DRAWING IS THE PROPERTY OF 'd2 architects' AND MUST NOT BE COPIED OR REPRODUCED EITHER IN WHOLE OR IN PART WITHOUT WRITTEN PERMISSION.

Rev:	Description:	Date:
X	Planning Issue.	18.06.18
A	Planning Sub.	05.09.18

Scheme Title:
Pontybodkin - Housing Development
 Drawing Reference:
Front View B

Scale @ A3: **1 : 1**
 Drawn by: **RAL**
 Checked by: **MOH**

Project Number:	Drawing Number:	Revision:
5494	PL27	A

d2 architects

Soughton House
 2 Nicholas Street Mews
 Chester
 Cheshire
 CH1 2NS

Hirdir Studio
 Pentre Celyn
 Ruthin
 Denbighshire
 LL15 2HF

T: 01244 326 347 / 01824 562012
 E: admin@d2architects.co.uk
 W: www.d2architects.co.uk



Front View A

Scale: 1 : 1

GENERAL NOTE:

1. UNDER NO CIRCUMSTANCES SHOULD DIMENSIONS BE SCALED FROM THIS DRAWING 'IF IN DOUBT ASK'.
2. THE DRAWINGS ARE TO BE READ IN CONJUNCTION WITH ALL OTHER RELEVANT DRAWINGS/SPECIFICATION. ANY DISCREPANCIES, ERRORS OR OMISSIONS TO BE BROUGHT TO THE ATTENTION OF 'd2 architects'.
3. ALL DIMENSIONS ARE TO BE CHECKED PRIOR TO COMMENCEMENT.
4. THIS DRAWING IS THE PROPERTY OF 'd2 architects' AND MUST NOT BE COPIED OR REPRODUCED EITHER IN WHOLE OR IN PART WITHOUT WRITTEN PERMISSION.

Rev:	Description:	Date:
X	Planning Issue.	18.06.18
A	Planning Sub.	05.09.18

Scheme Title:
Pontybodkin - Housing Development
 Drawing Reference:
Front View A

Scale @ A3: **1 : 1**
 Drawn by: **RAL**
 Checked by: **MOH**

Project Number:	Drawing Number:	Revision:
5494	PL34	A

d2 architects

Soughton House
 2 Nicholas Street Mews
 Chester
 Cheshire
 CH1 2NS

Hirdir Studio
 Pentre Celyn
 Ruthin
 Denbighshire
 LL15 2HF

T: 01244 326 347 / 01824 562012
 E: admin@d2architects.co.uk
 W: www.d2architects.co.uk



Front View B

Scale: 1 : 1

GENERAL NOTE:

1. UNDER NO CIRCUMSTANCES SHOULD DIMENSIONS BE SCALED FROM THIS DRAWING 'IF IN DOUBT ASK'.
2. THE DRAWINGS ARE TO BE READ IN CONJUNCTION WITH ALL OTHER RELEVANT DRAWINGS/SPECIFICATION. ANY DISCREPANCIES, ERRORS OR OMISSIONS TO BE BROUGHT TO THE ATTENTION OF 'd2 architects'.
3. ALL DIMENSIONS ARE TO BE CHECKED PRIOR TO COMMENCEMENT.
4. THIS DRAWING IS THE PROPERTY OF 'd2 architects' AND MUST NOT BE COPIED OR REPRODUCED EITHER IN WHOLE OR IN PART WITHOUT WRITTEN PERMISSION.

Rev:	Description:	Date:
X	Planning Issue.	18.06.18
A	Planning Sub.	05.09.18

Scheme Title:
Pontybodkin - Housing Development
 Drawing Reference:
Front View B

Scale @ A3: **1 : 1**
 Drawn by: **RAL**
 Checked by: **MOH**

Project Number:	Drawing Number:	Revision:
5494	PL35	A



Soughton House
 2 Nicholas Street Mews
 Chester
 Cheshire
 CH1 2NS

Hirdir Studio
 Pentre Celyn
 Ruthin
 Denbighshire
 LL15 2HF

T: 01244 326 347 / 01824 562012
 E: admin@d2architects.co.uk
 W: www.d2architects.co.uk



Front View A

Scale: 1 : 1

GENERAL NOTE:

1. UNDER NO CIRCUMSTANCES SHOULD DIMENSIONS BE SCALED FROM THIS DRAWING 'IF IN DOUBT ASK'.
2. THE DRAWINGS ARE TO BE READ IN CONJUNCTION WITH ALL OTHER RELEVANT DRAWINGS/SPECIFICATION. ANY DISCREPANCIES, ERRORS OR OMISSIONS TO BE BROUGHT TO THE ATTENTION OF 'd2 architects'.
3. ALL DIMENSIONS ARE TO BE CHECKED PRIOR TO COMMENCEMENT.
4. THIS DRAWING IS THE PROPERTY OF 'd2 architects' AND MUST NOT BE COPIED OR REPRODUCED EITHER IN WHOLE OR IN PART WITHOUT WRITTEN PERMISSION.

Rev:	Description:	Date:
X	Planning Issue.	18.06.18
A	Planning Sub.	05.09.18

Scheme Title:
Pontybodkin - Housing Development
 Drawing Reference:
Front View A

Scale @ A3: **1 : 1**
 Drawn by: **RAL**
 Checked by: **MOH**

Project Number:	Drawing Number:	Revision:
5494	PL41	A

d2 architects

Soughton House
 2 Nicholas Street Mews
 Chester
 Cheshire
 CH1 2NS

Hirdir Studio
 Pentre Celyn
 Ruthin
 Denbighshire
 LL15 2HF

T: 01244 326 347 / 01824 562012
 E: admin@d2architects.co.uk
 W: www.d2architects.co.uk



Front View B

Scale: 1 : 1

GENERAL NOTE:

1. UNDER NO CIRCUMSTANCES SHOULD DIMENSIONS BE SCALED FROM THIS DRAWING 'IF IN DOUBT ASK'.
2. THE DRAWINGS ARE TO BE READ IN CONJUNCTION WITH ALL OTHER RELEVANT DRAWINGS/SPECIFICATION. ANY DISCREPANCIES, ERRORS OR OMISSIONS TO BE BROUGHT TO THE ATTENTION OF 'd2 architects'.
3. ALL DIMENSIONS ARE TO BE CHECKED PRIOR TO COMMENCEMENT.
4. THIS DRAWING IS THE PROPERTY OF 'd2 architects' AND MUST NOT BE COPIED OR REPRODUCED EITHER IN WHOLE OR IN PART WITHOUT WRITTEN PERMISSION.

Rev:	Description:	Date:
X	Planning Issue.	18.06.18
A	Planning Sub.	05.09.18

Scheme Title:
Pontybodkin - Housing Development
 Drawing Reference:
Front View B

Scale @ A3: **1 : 1**
 Drawn by: **RAL**
 Checked by: **MOH**

Project Number:	Drawing Number:	Revision:
5494	PL42	A



Soughton House
 2 Nicholas Street Mews
 Chester
 Cheshire
 CH1 2NS


Hirdir Studio
 Pentre Celyn
 Ruthin
 Denbighshire
 LL15 2HF

T: 01244 326 347 / 01824 562012
 E: admin@d2architects.co.uk
 W: www.d2architects.co.uk

GENERAL NOTE:


1. UNDER NO CIRCUMSTANCES SHOULD DIMENSIONS BE SCALED FROM THIS DRAWING 'IF IN DOUBT ASK'.
2. THE DRAWINGS ARE TO BE READ IN CONJUNCTION WITH ALL OTHER RELEVANT DRAWINGS/SPECIFICATION. ANY DISCREPANCIES, ERRORS OR OMISSIONS TO BE BROUGHT TO THE ATTENTION OF 'd2 architects'.
3. ALL DIMENSIONS ARE TO BE CHECKED PRIOR TO COMMENCEMENT.
4. THIS DRAWING IS THE PROPERTY OF 'd2 architects' AND MUST NOT BE COPIED OR REPRODUCED EITHER IN WHOLE OR IN PART WITHOUT WRITTEN PERMISSION.

Rev:	Description:	Date:
X	Planning Issue.	18.06.18
A	Planning Sub.	05.09.18

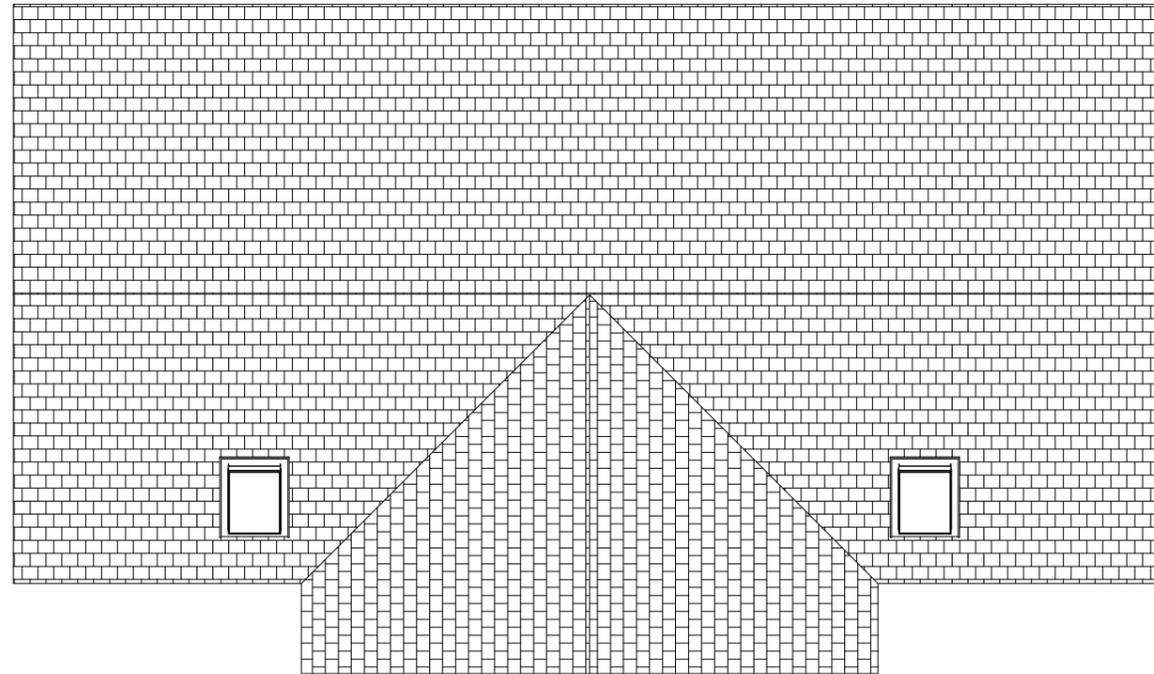

Proposed - First Floor Plan

Scale: 1 : 100

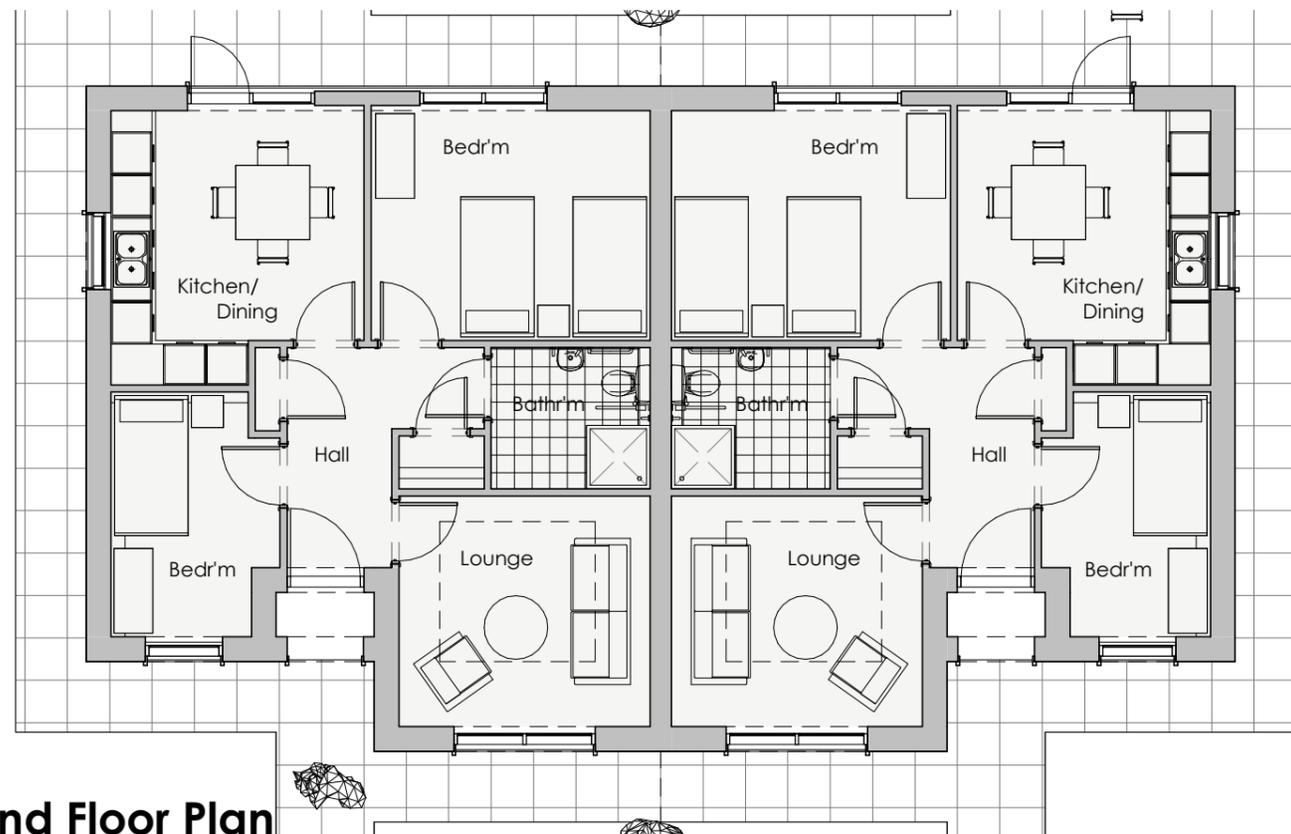

Proposed - Ground Floor Plan

Scale: 1 : 100

Scheme Title:
Pontybodkin - Housing Development
Drawing Reference:
HT 01 - Floor Plans

Scale @ A3: **1 : 100**
Drawn by: **RAL**
Checked by: **MOH**

Project Number:	Drawing Number:	Revision:
5494	PL45	A



Soughton House
2 Nicholas Street Mews
Chester
Cheshire
CH1 2NS

Hirdir Studio
Pentre Celyn
Ruthin
Denbighshire
LL15 2HF

T: 01244 326 347 / 01824 562012
E: admin@d2architects.co.uk
W: www.d2architects.co.uk

GENERAL NOTE:


1. UNDER NO CIRCUMSTANCES SHOULD DIMENSIONS BE SCALED FROM THIS DRAWING 'IF IN DOUBT ASK'.
2. THE DRAWINGS ARE TO BE READ IN CONJUNCTION WITH ALL OTHER RELEVANT DRAWINGS/SPECIFICATION. ANY DISCREPANCIES, ERRORS OR OMISSIONS TO BE BROUGHT TO THE ATTENTION OF 'd2 architects'.
3. ALL DIMENSIONS ARE TO BE CHECKED PRIOR TO COMMENCEMENT.
4. THIS DRAWING IS THE PROPERTY OF 'd2 architects' AND MUST NOT BE COPIED OR REPRODUCED EITHER IN WHOLE OR IN PART WITHOUT WRITTEN PERMISSION.

Rev:	Description:	Date:
X	Planning Issue.	18.06.18
A	Planning Sub.	05.09.18



Proposed - Front Elevation

Scale: 1 : 100

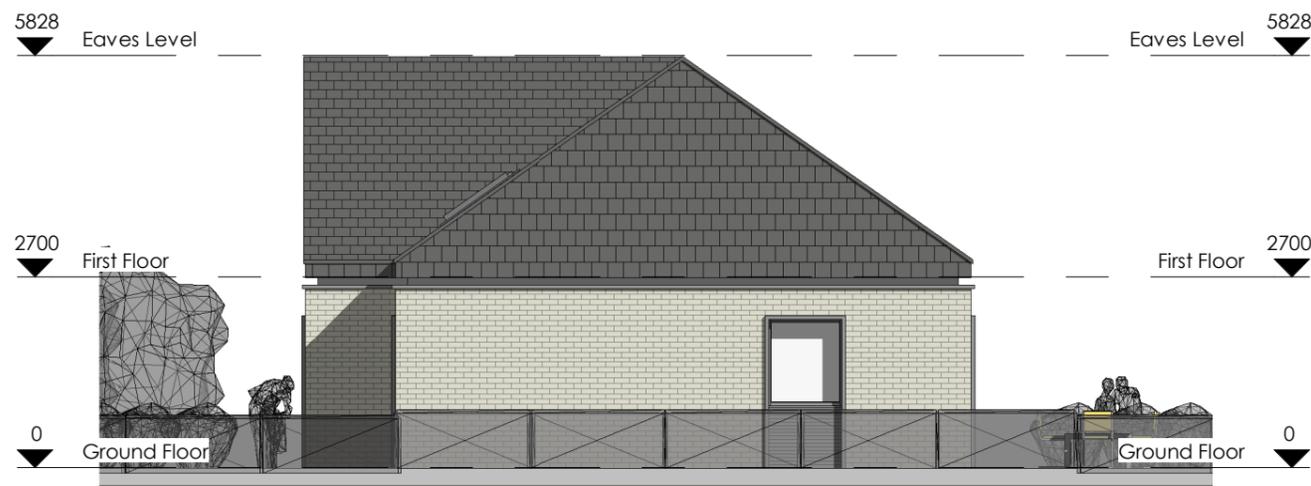

Proposed - Side Elevation A

Scale: 1 : 100

Scheme Title:
Pontybodkin - Housing Development
Drawing Reference:
HT 01 - Elevations

Scale @ A3: **1 : 100**
Drawn by: **RAL**
Checked by: **MOH**

Project Number:	Drawing Number:	Revision:
5494	PL46	A

d2 architects

Soughton House
2 Nicholas Street Mews
Chester
Cheshire
CH1 2NS

Hirdir Studio
Pentre Celyn
Ruthin
Denbighshire
LL15 2HF

T: 01244 326 347 / 01824 562012
E: admin@d2architects.co.uk
W: www.d2architects.co.uk

GENERAL NOTE:


1. UNDER NO CIRCUMSTANCES SHOULD DIMENSIONS BE SCALED FROM THIS DRAWING 'IF IN DOUBT ASK'.
2. THE DRAWINGS ARE TO BE READ IN CONJUNCTION WITH ALL OTHER RELEVANT DRAWINGS/SPECIFICATION. ANY DISCREPANCIES, ERRORS OR OMISSIONS TO BE BROUGHT TO THE ATTENTION OF 'd2 architects'.
3. ALL DIMENSIONS ARE TO BE CHECKED PRIOR TO COMMENCEMENT.
4. THIS DRAWING IS THE PROPERTY OF 'd2 architects' AND MUST NOT BE COPIED OR REPRODUCED EITHER IN WHOLE OR IN PART WITHOUT WRITTEN PERMISSION.

Rev:	Description:	Date:
X	Planning Issue.	18.06.18
A	Planning Sub.	05.09.18



Proposed - Rear Elevation

Scale: 1 : 100

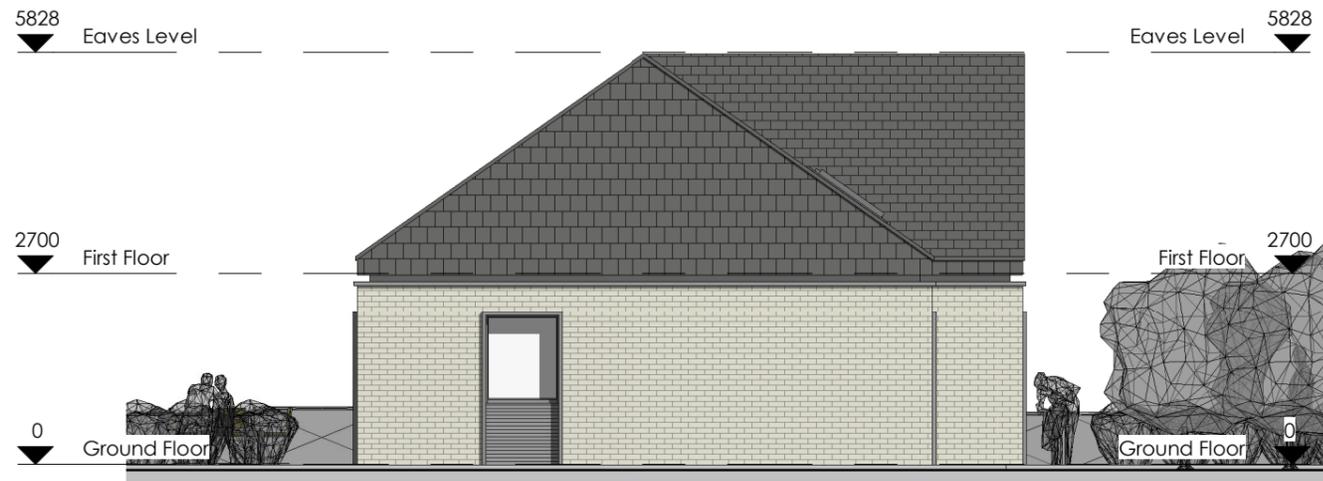

Proposed Side Elevation B

Scale: 1 : 100

Scheme Title:
Pontybodkin - Housing Development
Drawing Reference:
HT01 - Elevations

Scale @ A3: **1 : 100**
Drawn by: **RAL**
Checked by: **MOH**

Project Number:	Drawing Number:	Revision:
5494	PL47	A

d2 architects

Soughton House
2 Nicholas Street Mews
Chester
Cheshire
CH1 2NS

Hirdir Studio
Pentre Celyn
Ruthin
Denbighshire
LL15 2HF

T: 01244 326 347 / 01824 562012
E: admin@d2architects.co.uk
W: www.d2architects.co.uk



Front View A

Scale: 1 : 1

GENERAL NOTE:

1. UNDER NO CIRCUMSTANCES SHOULD DIMENSIONS BE SCALED FROM THIS DRAWING 'IF IN DOUBT ASK'.
2. THE DRAWINGS ARE TO BE READ IN CONJUNCTION WITH ALL OTHER RELEVANT DRAWINGS/SPECIFICATION. ANY DISCREPANCIES, ERRORS OR OMISSIONS TO BE BROUGHT TO THE ATTENTION OF 'd2 architects'.
3. ALL DIMENSIONS ARE TO BE CHECKED PRIOR TO COMMENCEMENT.
4. THIS DRAWING IS THE PROPERTY OF 'd2 architects' AND MUST NOT BE COPIED OR REPRODUCED EITHER IN WHOLE OR IN PART WITHOUT WRITTEN PERMISSION.

Rev:	Description:	Date:
X	Planning Issue.	18.06.18
A	Planning Sub.	05.09.18

Scheme Title:
Pontybodkin - Housing Development
 Drawing Reference:
Front View A

Scale @ A3: **1 : 1**
 Drawn by: **RAL**
 Checked by: **MOH**

Project Number:	Drawing Number:	Revision:
5494	PL48	A

d2 architects

Soughton House
 2 Nicholas Street Mews
 Chester
 Cheshire
 CH1 2NS

Hirdir Studio
 Pentre Celyn
 Ruthin
 Denbighshire
 LL15 2HF

T: 01244 326 347 / 01824 562012
 E: admin@d2architects.co.uk
 W: www.d2architects.co.uk



Front View B

Scale: 1 : 1

GENERAL NOTE:

1. UNDER NO CIRCUMSTANCES SHOULD DIMENSIONS BE SCALED FROM THIS DRAWING 'IF IN DOUBT ASK'.
2. THE DRAWINGS ARE TO BE READ IN CONJUNCTION WITH ALL OTHER RELEVANT DRAWINGS/SPECIFICATION. ANY DISCREPANCIES, ERRORS OR OMISSIONS TO BE BROUGHT TO THE ATTENTION OF 'd2 architects'.
3. ALL DIMENSIONS ARE TO BE CHECKED PRIOR TO COMMENCEMENT.
4. THIS DRAWING IS THE PROPERTY OF 'd2 architects' AND MUST NOT BE COPIED OR REPRODUCED EITHER IN WHOLE OR IN PART WITHOUT WRITTEN PERMISSION.

Rev:	Description:	Date:
X	Planning Issue.	18.06.18
A	Planning Sub.	05.09.18

Scheme Title:
Pontybodkin - Housing Development
 Drawing Reference:
Front View B

Scale @ A3: **1 : 1**
 Drawn by: **RAL**
 Checked by: **MOH**

Project Number:	Drawing Number:	Revision:
5494	PL49	A

d2 architects

Soughton House
 2 Nicholas Street Mews
 Chester
 Cheshire
 CH1 2NS

Hirdir Studio
 Pentre Celyn
 Ruthin
 Denbighshire
 LL15 2HF

T: 01244 326 347 / 01824 562012
 E: admin@d2architects.co.uk
 W: www.d2architects.co.uk



Rear View A

Scale: 1 : 1

GENERAL NOTE:

1. UNDER NO CIRCUMSTANCES SHOULD DIMENSIONS BE SCALED FROM THIS DRAWING 'IF IN DOUBT ASK'.
2. THE DRAWINGS ARE TO BE READ IN CONJUNCTION WITH ALL OTHER RELEVANT DRAWINGS/SPECIFICATION. ANY DISCREPANCIES, ERRORS OR OMISSIONS TO BE BROUGHT TO THE ATTENTION OF 'd2 architects'.
3. ALL DIMENSIONS ARE TO BE CHECKED PRIOR TO COMMENCEMENT.
4. THIS DRAWING IS THE PROPERTY OF 'd2 architects' AND MUST NOT BE COPIED OR REPRODUCED EITHER IN WHOLE OR IN PART WITHOUT WRITTEN PERMISSION.

Rev:	Description:	Date:
X	Planning Issue.	18.06.18
A	Planning Sub.	05.09.18

Scheme Title:
Pontybodkin - Housing Development
 Drawing Reference:
Rear View A

Scale @ A3: **1 : 1**
 Drawn by: **RAL**
 Checked by: **MOH**

Project Number:	Drawing Number:	Revision:
5494	PL50	A

d2 architects

Soughton House
 2 Nicholas Street Mews
 Chester
 Cheshire
 CH1 2NS

Hirdir Studio
 Pentre Celyn
 Ruthin
 Denbighshire
 LL15 2HF

T: 01244 326 347 / 01824 562012
 E: admin@d2architects.co.uk
 W: www.d2architects.co.uk



Rear View B

Scale: 1 : 1

GENERAL NOTE:

1. UNDER NO CIRCUMSTANCES SHOULD DIMENSIONS BE SCALED FROM THIS DRAWING 'IF IN DOUBT ASK'.
2. THE DRAWINGS ARE TO BE READ IN CONJUNCTION WITH ALL OTHER RELEVANT DRAWINGS/SPECIFICATION. ANY DISCREPANCIES, ERRORS OR OMISSIONS TO BE BROUGHT TO THE ATTENTION OF 'd2 architects'.
3. ALL DIMENSIONS ARE TO BE CHECKED PRIOR TO COMMENCEMENT.
4. THIS DRAWING IS THE PROPERTY OF 'd2 architects' AND MUST NOT BE COPIED OR REPRODUCED EITHER IN WHOLE OR IN PART WITHOUT WRITTEN PERMISSION.

Rev:	Description:	Date:
X	Planning Issue.	18.06.18
A	Planning Sub.	05.09.18

Scheme Title:
Pontybodkin - Housing Development
 Drawing Reference:
Rear View B

Scale @ A3: **1 : 1**
 Drawn by: **RAL**
 Checked by: **MOH**

Project Number:	Drawing Number:	Revision:
5494	PL51	A

d2 architects

Soughton House
 2 Nicholas Street Mews
 Chester
 Cheshire
 CH1 2NS

Hirdir Studio
 Pentre Celyn
 Ruthin
 Denbighshire
 LL15 2HF

T: 01244 326 347 / 01824 562012
 E: admin@d2architects.co.uk
 W: www.d2architects.co.uk

- GENERAL NOTE:**
1. UNDER NO CIRCUMSTANCES SHOULD DIMENSIONS BE SCALED FROM THIS DRAWING. IF IN DOUBT ASK.
 2. THE DRAWINGS ARE TO BE READ IN CONJUNCTION WITH ALL OTHER RELEVANT DRAWINGS/SPECIFICATIONS. ANY DISCREPANCIES, ERRORS OR OMISSIONS TO BE BROUGHT TO THE ATTENTION OF IGD ARCHITECTS.
 3. ALL DIMENSIONS ARE TO BE CHECKED PRIOR TO COMMENCEMENT.
 4. THIS DRAWING IS THE PROPERTY OF IGD ARCHITECTS AND MUST NOT BE COPIED OR REPRODUCED EITHER IN WHOLE OR IN PART WITHOUT WRITTEN PERMISSION.

Rev:	Description:	Date:
X	Planning Issue	27.06.18
A	Planning Sub.	05.09.18



Street View A
Scale: 1 : 1

Scheme Title:
Pontybodkin - Housing Development
Drawing Reference:
Street Images

Scale @ A1: **1 : 1**
Drawn by: **RAL**
Checked by: **MOH**

Project Number:	Drawing Number:	Revision:
5494	PL05	A

d2 architects

Soahton House
2 Nicholas Street Mews
Chester
Cheshire
CH1 2NS

Hirdir Studio
Penre Celyn
Ruilin
Denbighshire
LL15 2HF

T: 01244 326 347 / 01824 562012
E: admin@d2architects.co.uk
W: www.d2architects.co.uk

GENERAL NOTE:

1. UNDER NO CIRCUMSTANCES SHOULD DIMENSIONS BE SCALED FROM THIS DRAWING. IF IN DOUBT ASK.
2. THE DRAWINGS ARE TO BE READ IN CONJUNCTION WITH ALL OTHER RELEVANT DRAWINGS/SPECIFICATIONS. ANY DISCREPANCIES, ERRORS OR OMISSIONS TO BE BROUGHT TO THE ATTENTION OF US GOVERNMENT.
3. ALL DIMENSIONS ARE TO BE CHECKED PRIOR TO COMMENCEMENT.
4. THIS DRAWING IS THE PROPERTY OF US GOVERNMENT AND MUST NOT BE COPIED OR REPRODUCED EITHER IN WHOLE OR IN PART WITHOUT WRITTEN PERMISSION.

Rev:	Description:	Date:
X	Planning Issue	27.06.18
A	Planning Sub.	05.09.18



Street View B
Scale: 1 : 1

Scheme Title:
Pontybodkin - Housing Development
Drawing Reference:
Street Images

Scale @ A1: **1 : 1**
Drawn by: **RAL**
Checked by: **MOH**

Project Number:	Drawing Number:	Revision:
5494	PL06	A

d2 architects

Soahton House
2 Nicholas Street Mews
Chester
Cheshire
CH1 2NS

Hirdir Studio
Penre Celyn
Ruilin
Denbighshire
LL15 2HF

T: 01244 326 347 / 01824 562012
E: admin@d2architects.co.uk
W: www.d2architects.co.uk

GENERAL NOTE:

1. UNDER NO CIRCUMSTANCES SHOULD DIMENSIONS BE SCALED FROM THIS DRAWING. IF IN DOUBT ASK.
2. THE DRAWINGS ARE TO BE READ IN CONJUNCTION WITH ALL OTHER RELEVANT DRAWINGS/SPECIFICATIONS. ANY DISCREPANCIES, ERRORS OR OMISSIONS TO BE BROUGHT TO THE ATTENTION OF US GOVERNMENT.
3. ALL DIMENSIONS ARE TO BE CHECKED PRIOR TO COMMENCEMENT.
4. THIS DRAWING IS THE PROPERTY OF US GOVERNMENT AND MUST NOT BE COPIED OR REPRODUCED EITHER IN WHOLE OR IN PART WITHOUT WRITTEN PERMISSION.

Rev:	Description:	Date:
X	Planning Issue	27.06.18
A	Planning Sub.	05.09.18



Street View C
Scale: 1 : 1

Scheme Title:
Pontybodkin - Housing Development
Drawing Reference:
Street Images

Scale @ A1: **1 : 1**
Drawn by: **RAL**
Checked by: **MOH**

Project Number:	Drawing Number:	Revision:
5494	PL07	A

d2 architects

Soahton House
2 Nicholas Street Mews
Chester
Cheshire
CH1 2NS

Hirdir Studio
Penrre Celyn
Ruilin
Denbighshire
LL15 2HF

T: 01244 326 347 / 01824 562012
E: admin@d2architects.co.uk
W: www.d2architects.co.uk

GENERAL NOTE:

1. UNDER NO CIRCUMSTANCES SHOULD DIMENSIONS BE SCALED FROM THIS DRAWING. IF IN DOUBT ASK.
2. THE DRAWINGS ARE TO BE READ IN CONJUNCTION WITH ALL OTHER RELEVANT DRAWINGS/SPECIFICATIONS. ANY DISCREPANCIES, ERRORS OR OMISSIONS TO BE BROUGHT TO THE ATTENTION OF IGD ARCHITECTS.
3. ALL DIMENSIONS ARE TO BE CHECKED PRIOR TO COMMENCEMENT.
4. THIS DRAWING IS THE PROPERTY OF IGD ARCHITECTS AND MUST NOT BE COPIED OR REPRODUCED EITHER IN WHOLE OR IN PART WITHOUT WRITTEN PERMISSION.

Rev:	Description:	Date:
X	Planning Issue	27.06.18
A	Planning Sub.	05.09.18



Street View D
Scale: 1 : 1

Scheme Title:
Pontybodkin - Housing Development
Drawing Reference:
Street Images

Scale @ A1: **1 : 1**
Drawn by: **RAL**
Checked by: **MOH**

Project Number:	Drawing Number:	Revision:
5494	PL08	A

d2 architects

Soahton House
2 Nicholas Street Mews
Chester
Cheshire
CH1 2NS

Hirdir Studio
Penrith Celyn
Ruilin
Denbighshire
LL15 2HF

T: 01244 326 347 / 01824 562012
E: admin@d2architects.co.uk
W: www.d2architects.co.uk

GENERAL NOTE:

1. UNDER NO CIRCUMSTANCES SHOULD DIMENSIONS BE SCALED FROM THIS DRAWING. IF IN DOUBT ASK.
2. THE DRAWINGS ARE TO BE READ IN CONJUNCTION WITH ALL OTHER RELEVANT DRAWINGS/SPECIFICATIONS. ANY DISCREPANCIES, ERRORS OR OMISSIONS TO BE BROUGHT TO THE ATTENTION OF IGD APPROVING.
3. ALL DIMENSIONS ARE TO BE CHECKED PRIOR TO COMMENCEMENT.
4. THIS DRAWING IS THE PROPERTY OF IGD ARCHITECTS AND MUST NOT BE COPIED OR REPRODUCED EITHER IN WHOLE OR IN PART WITHOUT WRITTEN PERMISSION.

Rev:	Description:	Date:
X	Planning Issue	27.06.18
A	Planning Sub.	05.09.18



Site Entrance
Scale: 1 : 1

Scheme Title:
Pontybodkin - Housing Development
Drawing Reference:
Street Images

Scale @ A1: **1 : 1**
Drawn by: **RAL**
Checked by: **MOH**

Project Number:	Drawing Number:	Revision:
5494	PL09	A

d2 architects

Soahton House
2 Nicholas Street Mews
Chester
Cheshire
CH1 2NS

Hirdir Studio
Penre Celyn
Ruilin
Denbighshire
LL15 2HF

T: 01244 326 347 / 01824 562012
E: admin@d2architects.co.uk
W: www.d2architects.co.uk