



ALL DIMENSIONS INDICATED ON THE DRAWING TO BE TO BE VERIFIED BY THE PRINCIPAL CONTRACTOR PRIOR TO COMMENCEMENT OF WORKS.

REVISIONS				
REV.	COMMENTS	INITIAL	DATE	REV.
A	General scheme revision and inclusion of underpass area within proposals	DJB	Nov 2012	
B	Drawing revised to show sketch proposals for Police. Further general scheme revision and desk allocation reference.	DJB	Jan 2013	

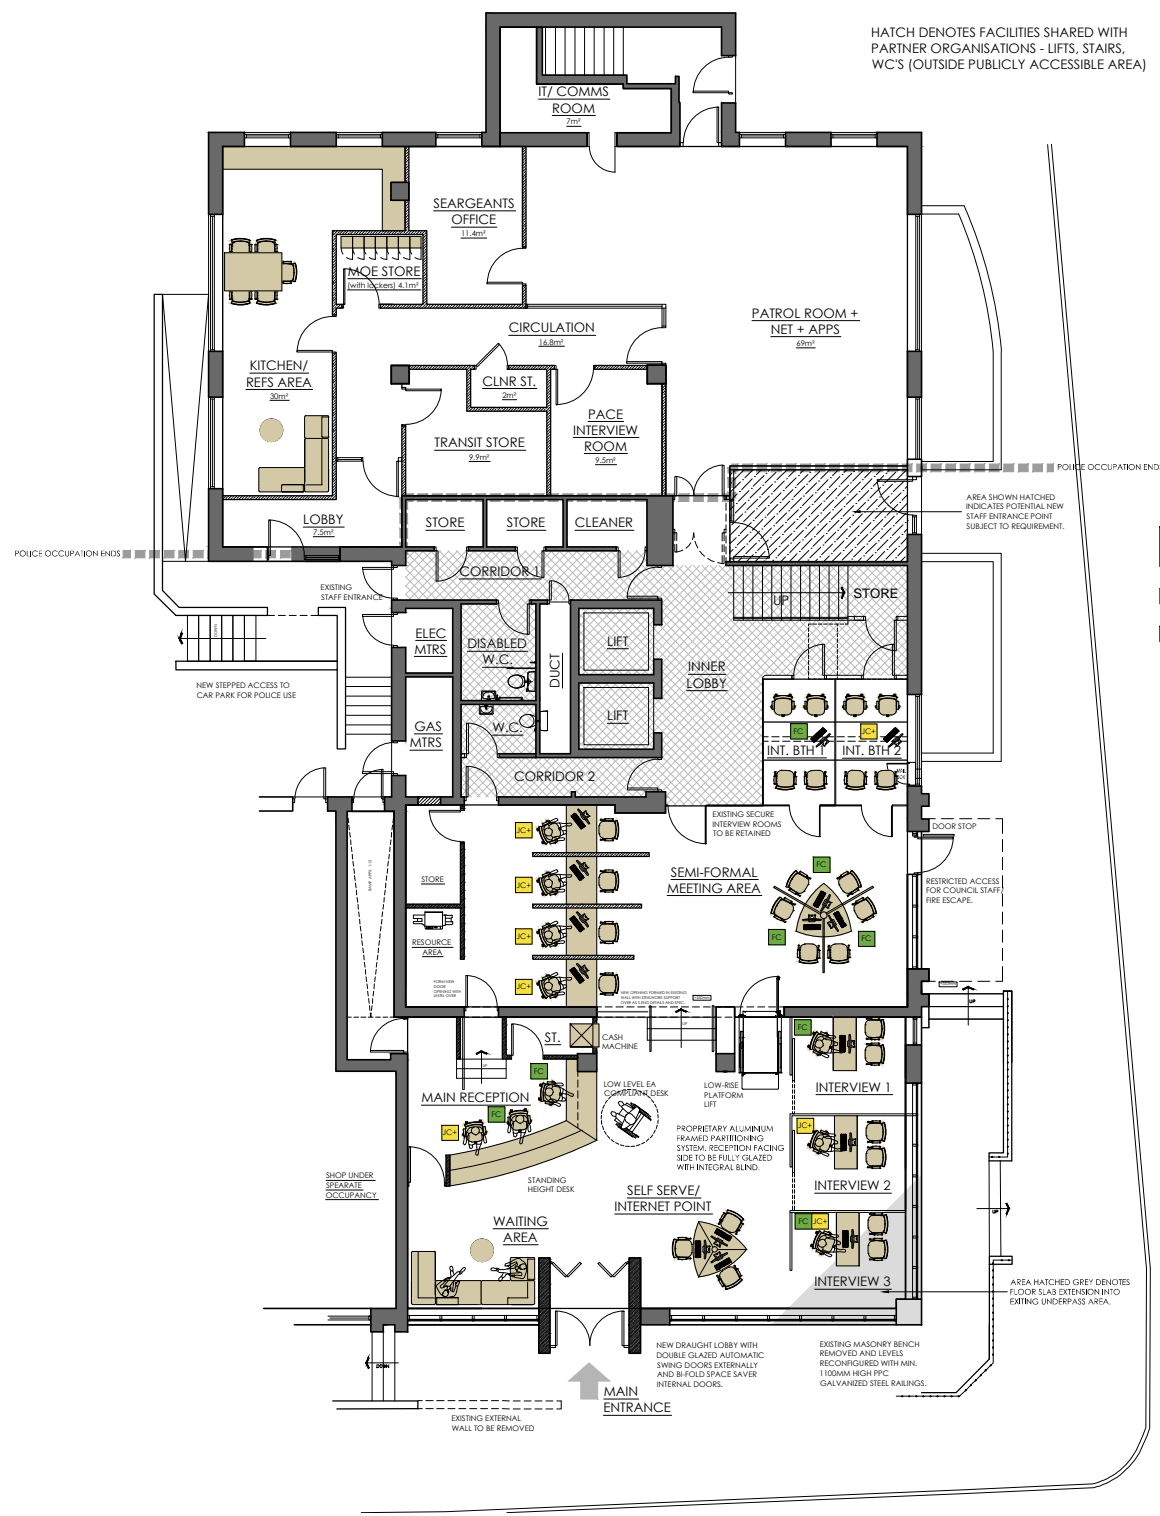

GROUND FLOOR PLAN
SCALE - 1:100

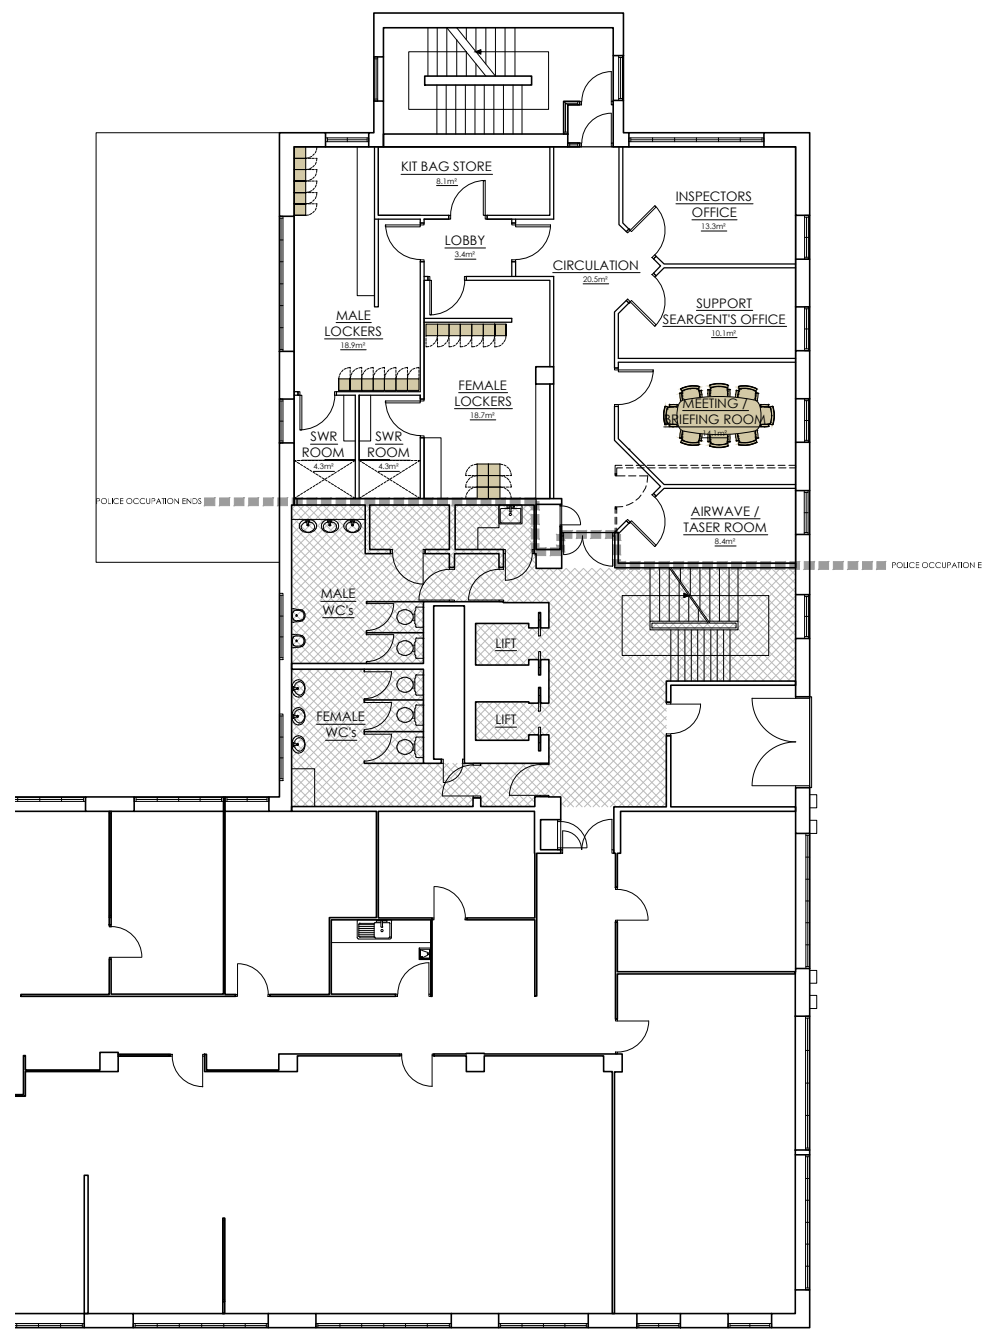


FIRST FLOOR PLAN
SCALE - 1:100



PROPOSED NORTH WEST ELEVATION
SCALE - 1:100



PROPOSED SOUTH WEST ELEVATION
SCALE - 1:100

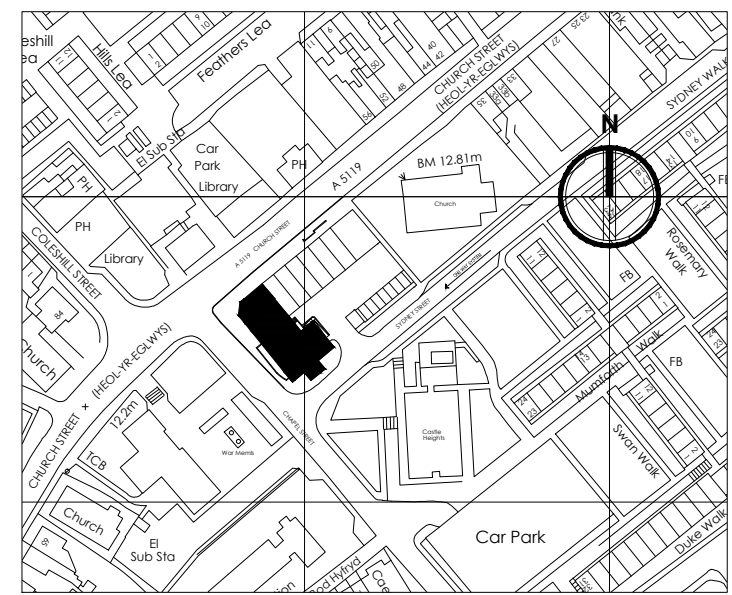

LOCATION PLAN
SCALE - 1:1250



ENVIRONMENT DIRECTORATE
 Neil Cockerton
 Head of Assets & Transportation
 County Offices, Chapel Street,
 Flint, Flintshire, CH6 5BD.
 Tel 01352 792121 Fax 01352 793307

Property & Design Consultancy

PROJECT
PROPOSED FLINTSHIRE CONNECTS
 COUNTY OFFICES, CHAPEL STREET,
 FLINT, CH6 4BD.

DATE	DJB	SCALE	As Shown (BA1)	REVIEWED	
DATE	SEPT 2012	DATE		DATE	

DESCRIPTION
APPENDIX 3
 EXISTING & PROPOSED
 GROUND FLOOR PLANS AND
 ELEVATIONS (FEASIBILITY)

PROJECT REF / DWG No	REV
OSS000/002/03	A

DO NOT SCALE THIS DRAWING