


ALL DIMENSIONS INDICATED ON THE DRAWING TO BE TO BE VERIFIED BY THE PRINCIPAL CONTRACTOR PRIOR TO COMMENCEMENT OF WORKS.


REVISIONS

REV.	COMMENTS	INITIAL	DATE	R/W.
A	Existing ramped access to clinic shown.	DJB	17.01.2013	-

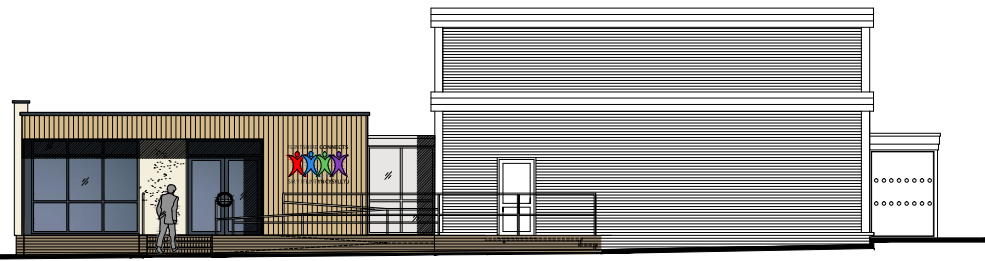

NORTH WEST ELEVATION

SCALE 1:100

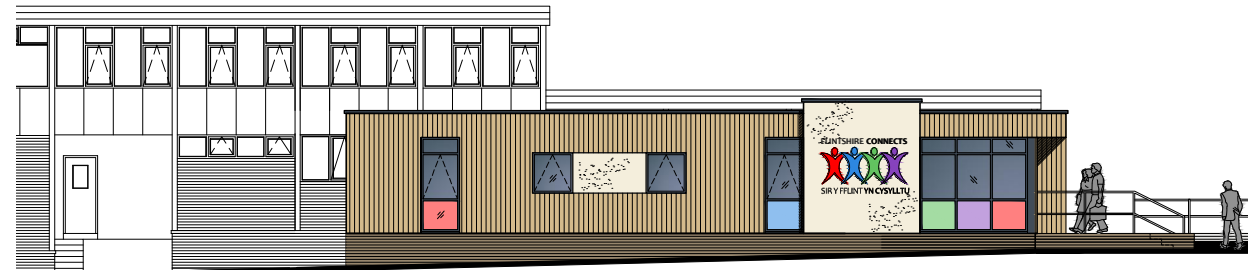

NORTH EAST ELEVATION


SCALE 1:100

SCHEDULE OF MATERIALS
 WALLS (TIMBER CLADDING) - CEDAR/LARCH.
 WALLS (RENDER) - PROPRIETARY THROUGH COLOUR RENDER SYSTEM.
 WINDOWS/DOORS - GREY DOUBLE GLAZED PPC ALUMINIUM UNITS.
 PLINTH FACING BRICKWORK - TO MATCH EXISTING LIBRARY AS CLOSELY AS POSSIBLE.




SOUTH EAST ELEVATION

SCALE 1:100

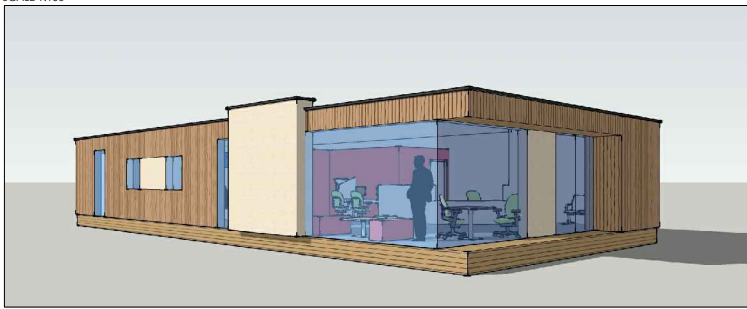


3D MODEL

SCALE - N.T.S.

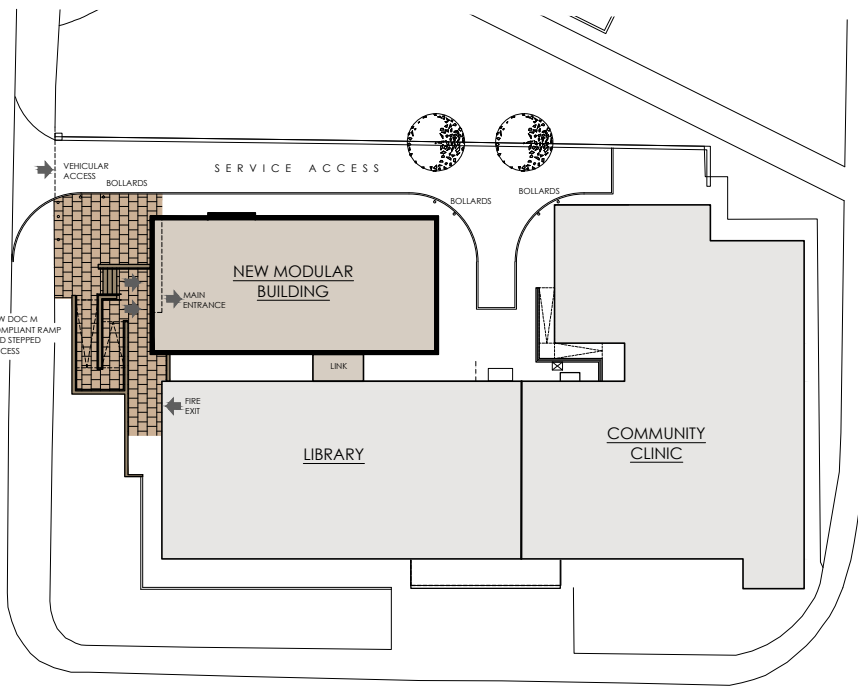

SITE PLAN

SCALE 1:250

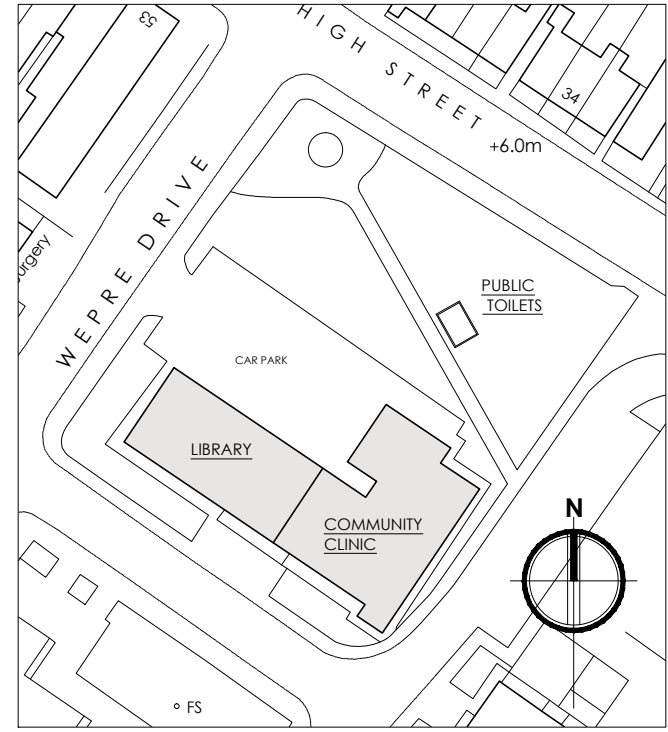


EXISTING SITE PLAN

SCALE 1:500


KEY:
 [Grey Hatch] HATCH DENOTES EXISTING LIBRARY FACILITY
 [Yellow Hatch] HATCH DENOTES POTENTIAL SHARED FACILITY

IT IS PROPOSED THAT ALL CONNECTS FACILITIES WILL PROVIDE ADDITIONAL SHARED RESOURCES FOR THE LIBRARY SHOULD THEY BE REQUIRED. IT IS ENVISAGED THIS WILL BE MANAGED EITHER ON A BOOKING BASIS OR UNDER MORE CASUAL ARRANGEMENT FOR THE INFORMAL SPACES.

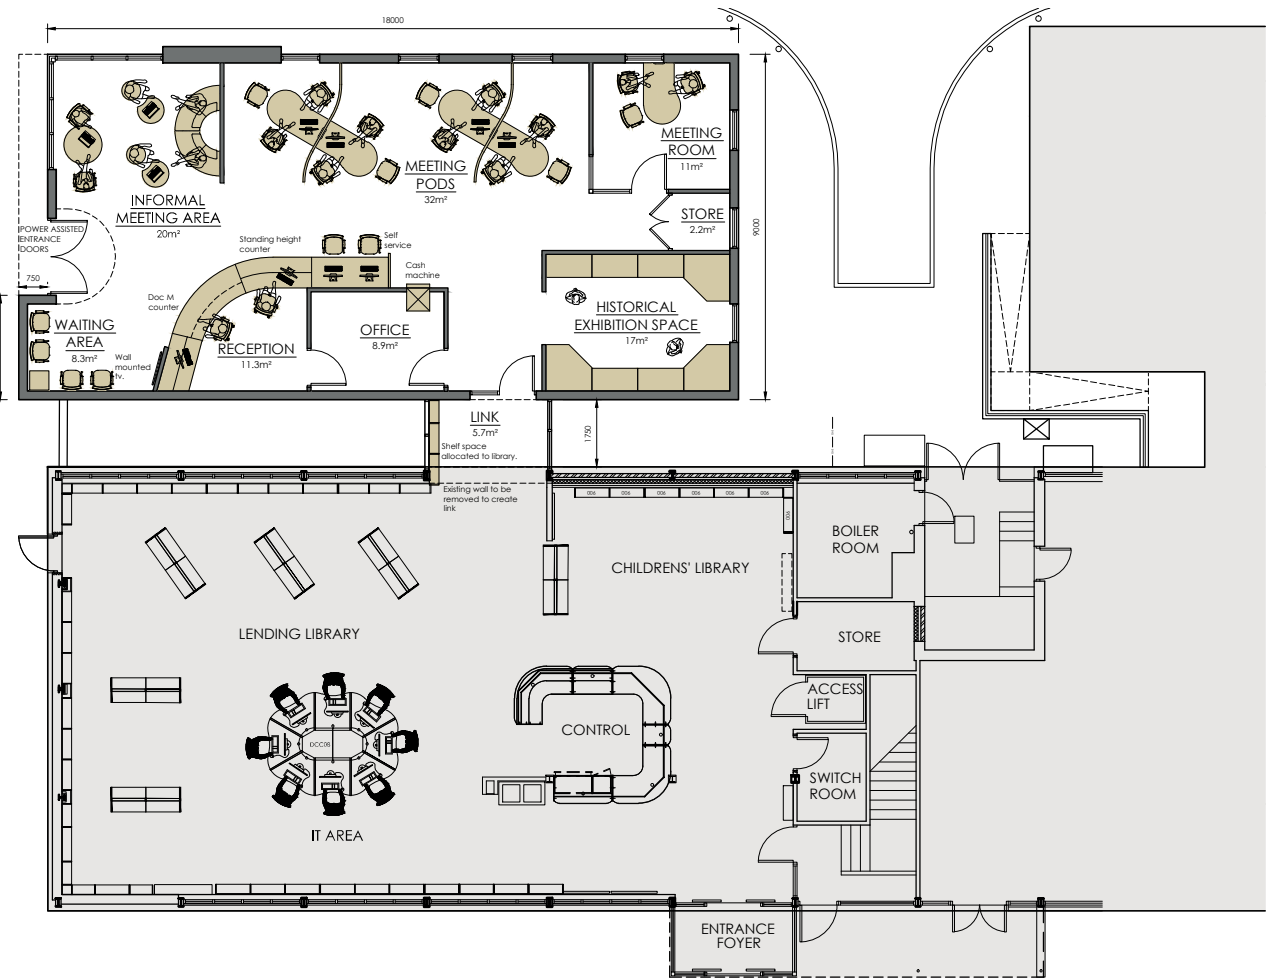

GROUND FLOOR PLAN

SCALE 1:100

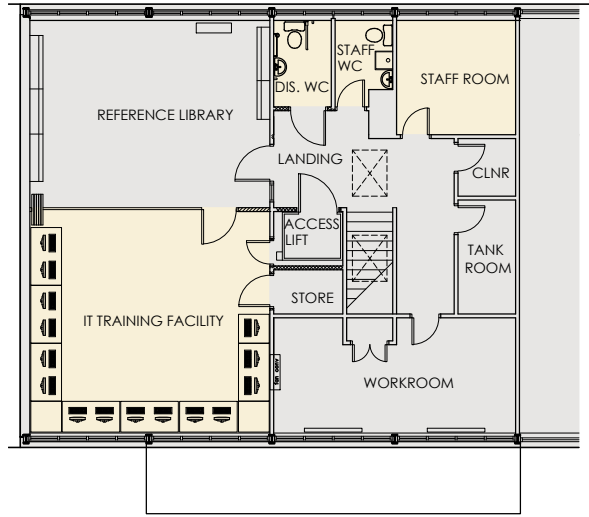

FIRST FLOOR PLAN (EXISTING LIBRARY ONLY)

SCALE 1:100



ENVIRONMENT DIRECTORATE
 Neil Gledhill
 Head of Technical Services
 County Offices, Chapel Street,
 Flint, Flintshire, CH18 3SD.
 Tel 01552 752121 Fax 01552 703307

Architecture & Building Services

PROJECT
 FLINTSHIRE CONNECTS
 CONNAH'S QUAY - OPTION 3

DATE	SCALE	REVIEWED
SEPT. 2012	As shown@A1	

DESCRIPTION
APPENDIX 6
 PROPOSED PLANS AND ELEVATIONS
 (FEASIBILITY)

PROJECT REF / DWG No	REV
OS/000/05/01	A

DO NOT SCALE THIS DRAWING