


Planning, Environment & Economy,
Flintshire County Council, County Hall,
Mold, Flintshire, CH7 6NF.

Chief Officer: Mr Andrew Farrow

Legend

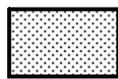

Planning Application Site



Adopted Flintshire Unitary
Development Plan
Settlement Boundary

This plan is based on Ordnance Survey Material with the permission of the Controller of Her Majesty's Stationery Office. © Crown Copyright. Unauthorised reproduction infringes Crown Copyright and may lead to prosecution or civil proceedings. Licence number: 100023386. Flintshire County Council, 2021.

Map Scale 1:2500

OS Map ref SJ 1876

Planning Application **60824**

This drawing is not to be scaled or manipulated in any way. Any errors or discrepancies should be reported to SDA Architecture. Work to given dimensions only which the contractor must check and confirm all dimensions onsite. Copyright to remain with SDA Architecture and is not to be copied, lent or used by any third party without the express written permission of SDA Architecture.

REV	DATE	NOTES
C	25.09.20	Issued for planning.

KEY

 ASSUMED SITE BOUNDARY



LOCATION PLAN

PROJECT:
Green Hill Farm, CH8 7QF

DRAWING TITLE:
Location Plan

DRAWN/APPROVED BY: AD/DD DATE: 25.09.2020

DRAWING NO: 90_2019_LP REVISION: C

SDA ARCHITECTURE

34 Wellington Road
Oxton CH43 2JF
+44 (0) 151 651 1789
info@sdaarchitecture.com
sdaarchitecture.com



This drawing is not to be scaled or manipulated in any way. Any errors or discrepancies should be reported to SDA Architecture. Work to given dimensions only which the contractor must check and confirm all dimensions onsite. Copyright to remain with SDA Architecture and is not to be copied, lent or used by any third party without the express written permission of SDA Architecture.

REV	DATE	NOTES
C	25.09.20	Issued for planning.

KEY

 ASSUMED SITE BOUNDARY

LOCATION PLAN

PROJECT:
Green Hill Farm, CH8 7QF

DRAWING TITLE:
Proposed Location Plan


DRAWN/APPROVED BY: AD/DD DATE: 25.09.2020

DRAWING NO: 90_2019_09 REVISION: C


SDA ARCHITECTURE

34 Wellington Road
Oxton CH43 2JF
+44 (0) 151 651 1789
info@sdaarchitecture.com
sdaarchitecture.com




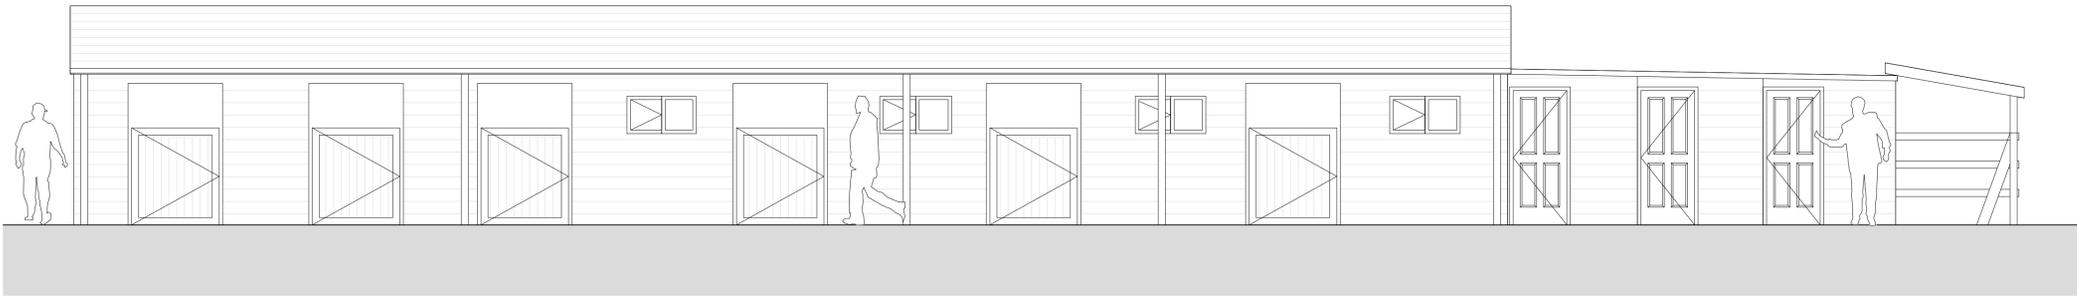

EXISTING STABLES FRONT ELEVATION 1:50 @ A1

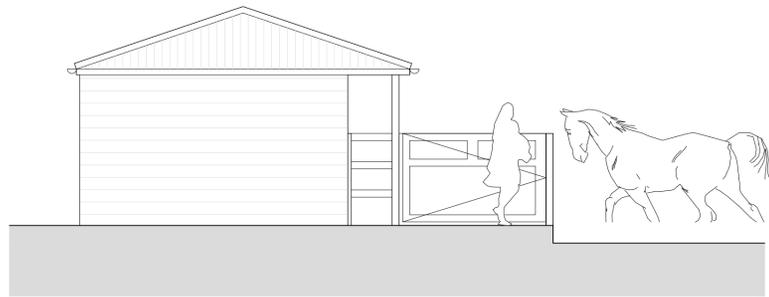


EXISTING STABLES SIDE ELEVATION 1:50 @ A1

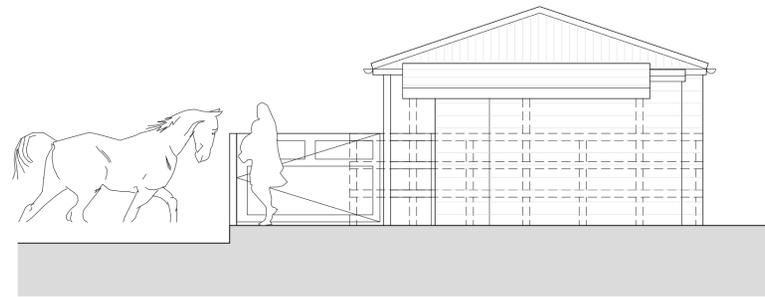

EXISTING STABLES SIDE ELEVATION 1:50 @ A1

This drawing is not to be scaled or manipulated in any way. Any errors or discrepancies should be reported to SDA Architecture. Work to given dimensions only, which the contractor must check and confirm all dimensions onsite. Copyright to remain with SDA Architecture and is not to be copied, lent or used by any third party without the express written permission of SDA Architecture.

REV	DATE	NOTES
A	19.11.19	Issued for client comment only.

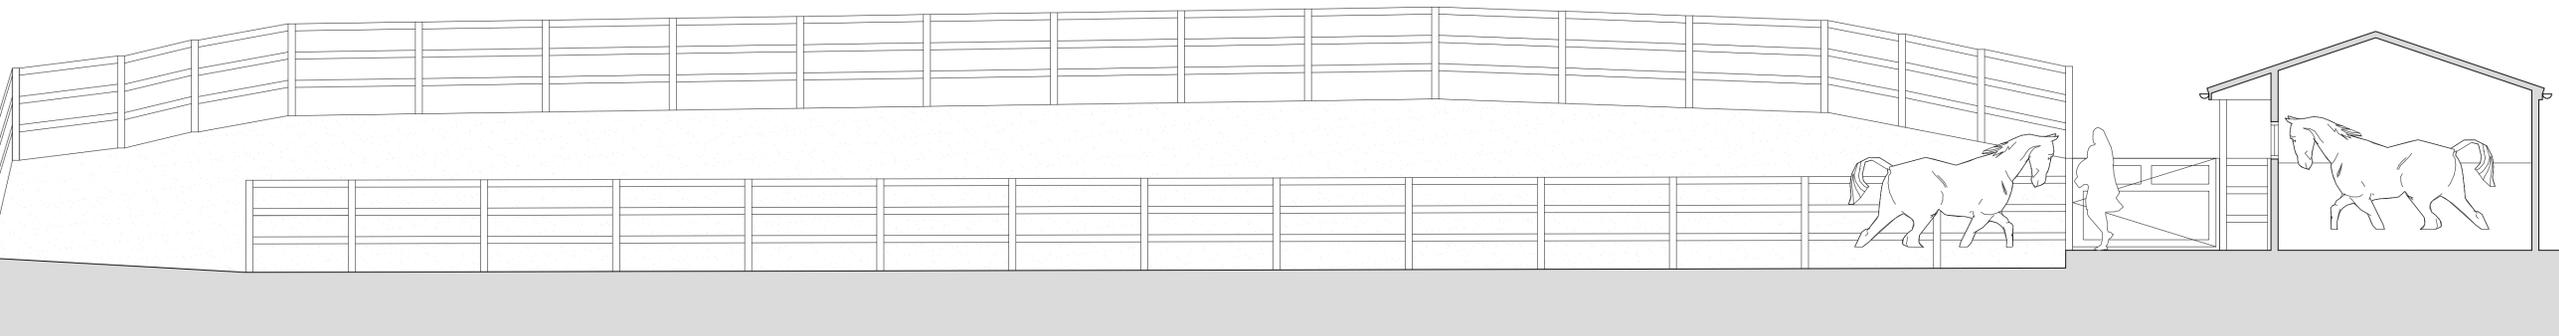

EXISTING STABLES ARENA SECTION 1:50 @ A1

MEASURED SURVEY

PROJECT:
Green Hill Farm, CH8 7QF

DRAWING TITLE:
Existing Elevations and Site Section


DRAWN/APPROVED BY: AD/DD DATE: 19.11.2019

DRAWING NO: 90_2019_02 REVISION: A

SDA ARCHITECTURE

34 Wellington Road
Oxton CH43 2JF
+44 (0) 151 651 1789
info@sdaarchitecture.com
sdaarchitecture.com



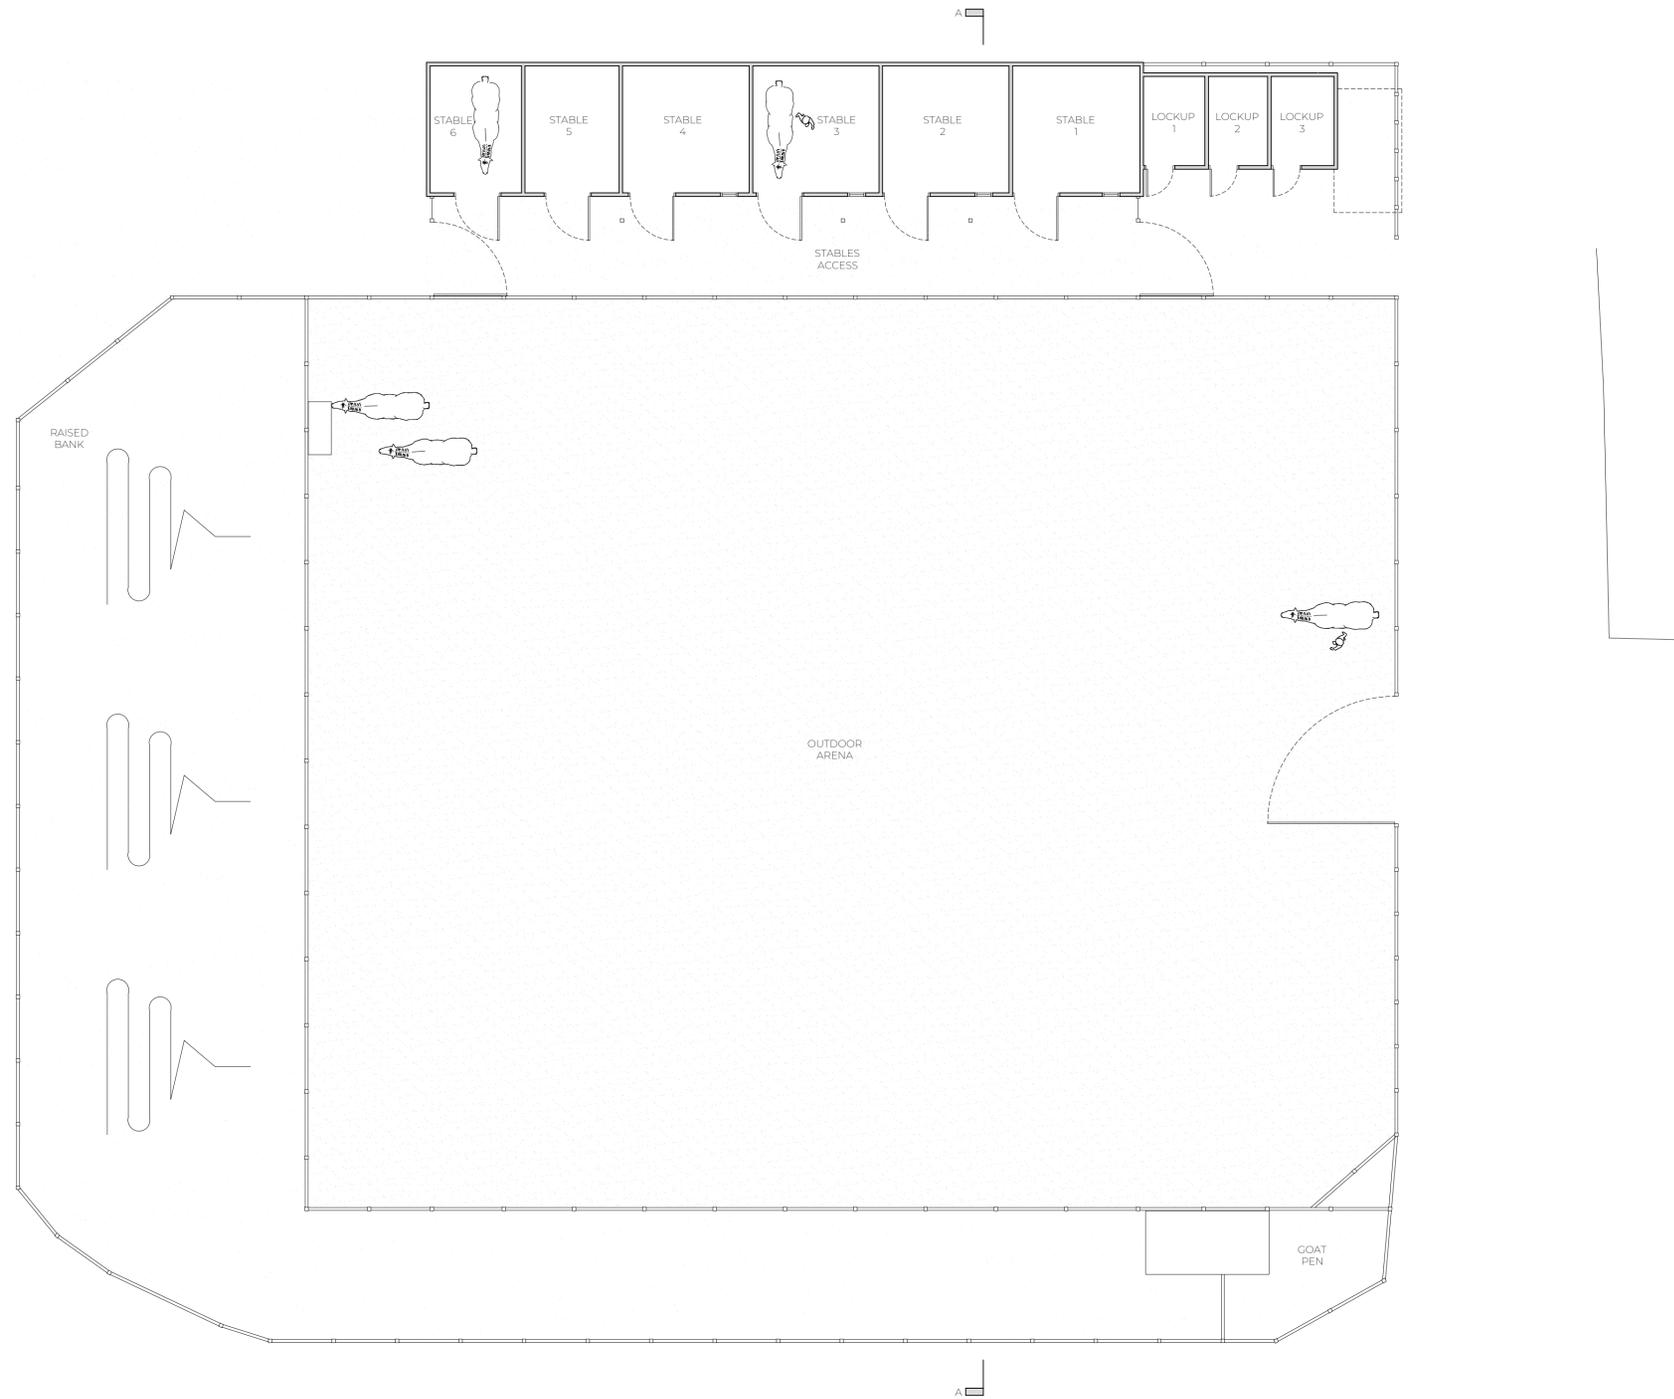

PROPOSED RIDING ARENA & STABLES LAYOUT 1:100 @ A1

This drawing is not to be scaled or manipulated in any way. Any errors or discrepancies should be reported to SDA Architecture. Work to given dimensions only which the contractor must check and confirm all dimensions onsite. Copyright to remain with SDA Architecture and is not to be copied, lent or used by any third party without the express written permission of SDA Architecture.

REV	DATE	NOTES
A	19.11.19	Issued for client comment only.

MEASURED SURVEY

PROJECT:
Green Hill Farm, CH8 7QF

DRAWING TITLE:
Proposed Riding Arena &
Stables Layout (Retrospective)


DRAWN/APPROVED BY: AD/DD DATE: 19.11.2019

DRAWING NO: 90_2019_01 REVISION: A

SDA ARCHITECTURE

34 Wellington Road
Oxton CH43 2JF
+44 (0) 151 651 1789
info@sdaarchitecture.com
sdaarchitecture.com



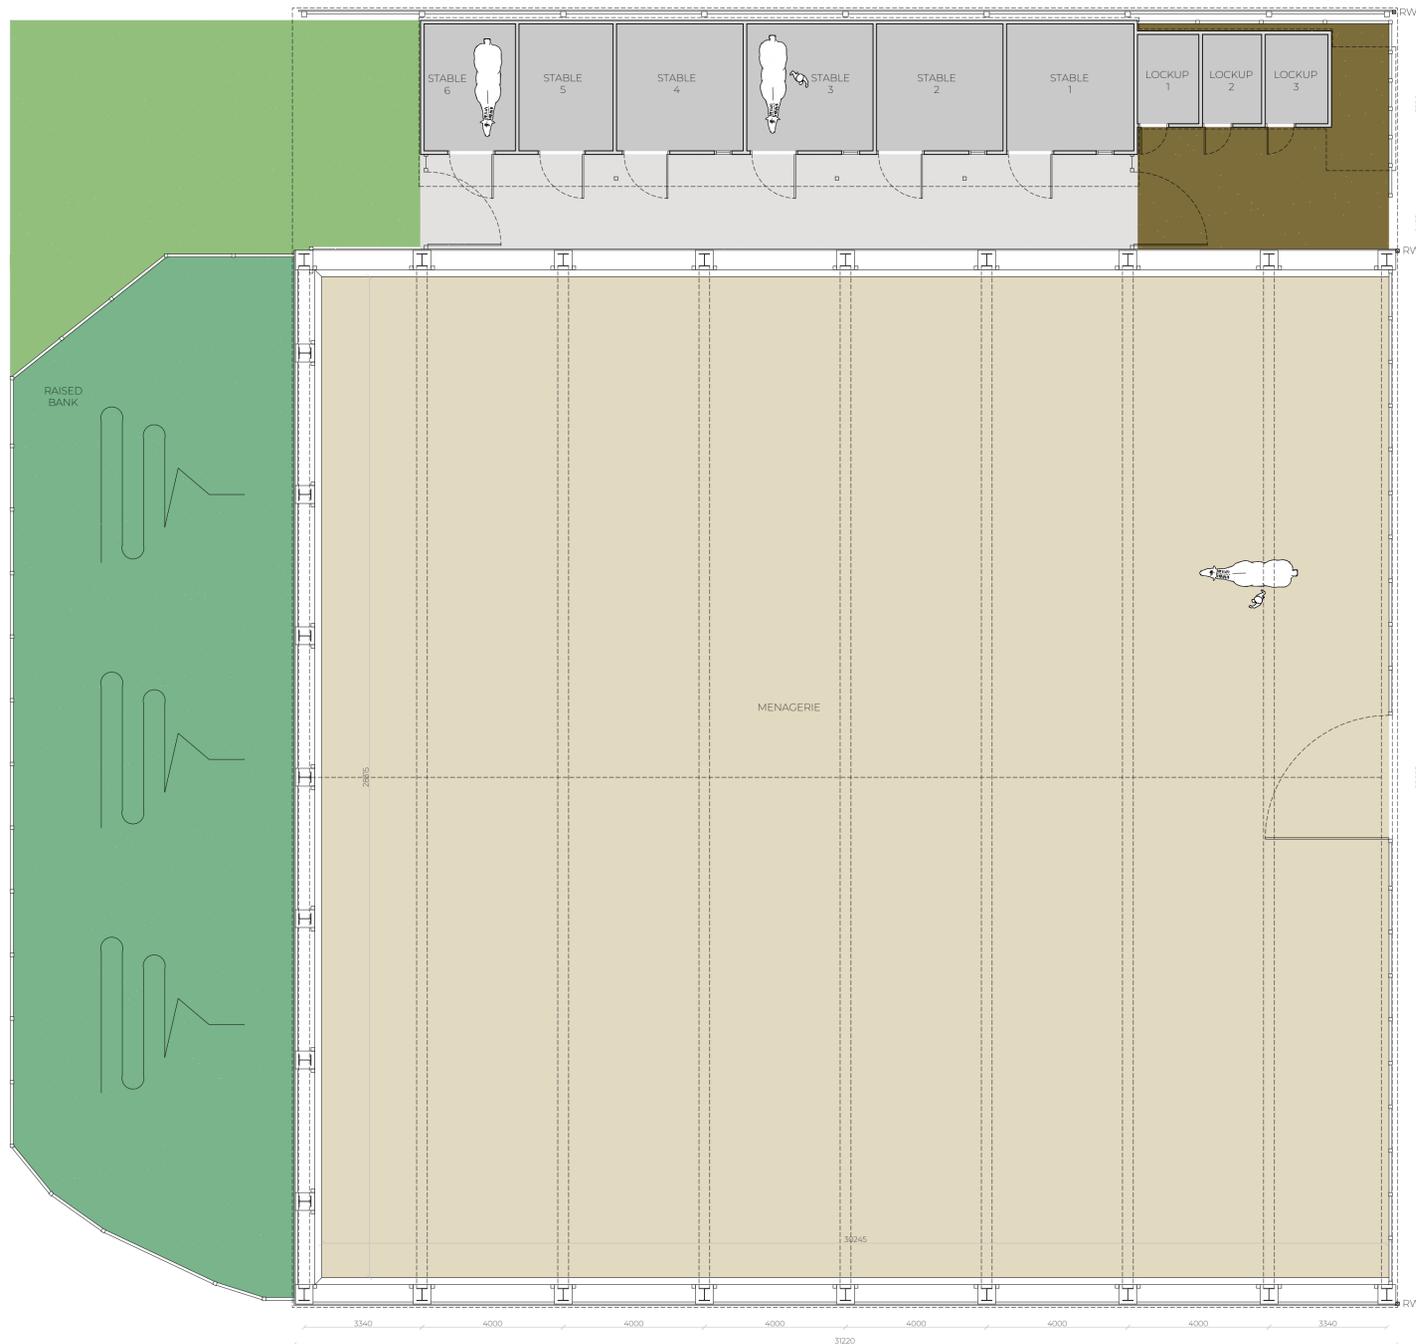

PROPOSED RIDING ARENA & STABLES LAYOUT 1:100 @ A1

This drawing is not to be scaled or manipulated in any way. Any errors or discrepancies should be reported to SDA Architecture. Work to given dimensions only which the contractor must check and confirm all dimensions onsite. Copyright to remain with SDA Architecture and is not to be copied, lent or used by any third party without the express written permission of SDA Architecture.

REV	DATE	NOTES
A	27.11.19	Issued for client comment only.
B	16.12.19	Issued for client comment only.
C	26.02.20	Dimensions added.

CONCEPT DESIGN

PROJECT:
Green Hill Farm, CH8 7QF

DRAWING TITLE:
Proposed Riding Arena Site Plan


DRAWN/APPROVED BY: AD/DD DATE: 26.02.2020

DRAWING NO: 90_2019_03 REVISION: C


SDA ARCHITECTURE

34 Wellington Road
Oxton CH43 2JF
+44 (0) 151 651 1789
info@sdaarchitecture.com
sdaarchitecture.com




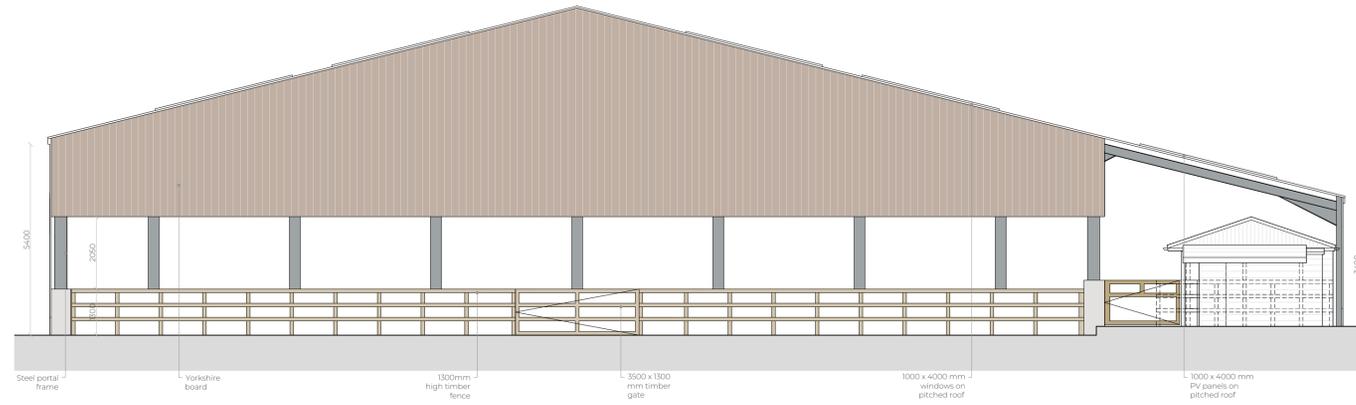


PROPOSED INDOOR ARENA FRONT ELEVATION 1:100 @ A1

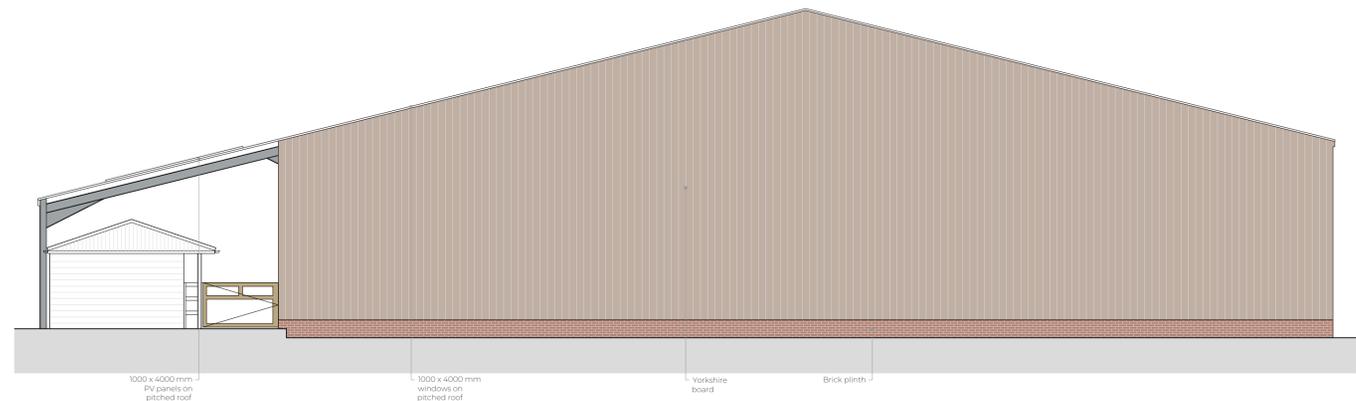

PROPOSED INDOOR ARENA REAR ELEVATION 1:100 @ A1

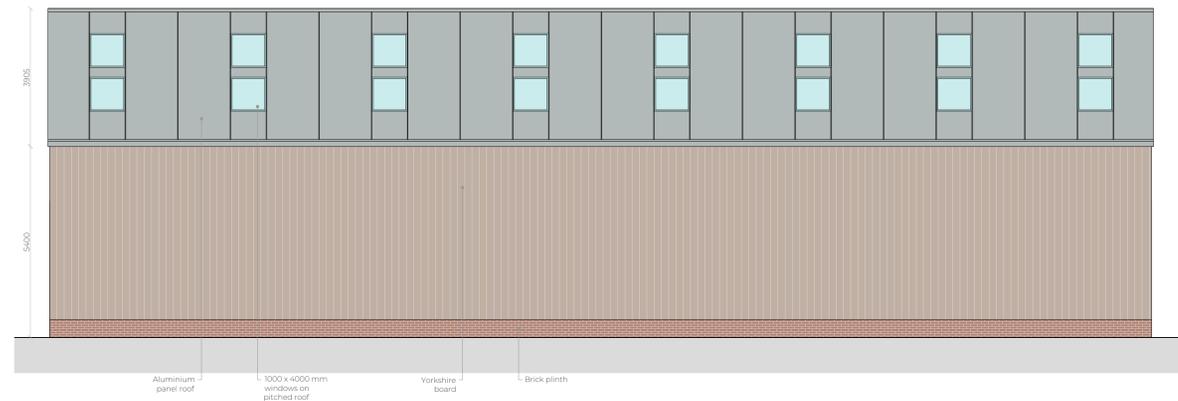

PROPOSED INDOOR ARENA SIDE ELEVATION 1:100 @ A1

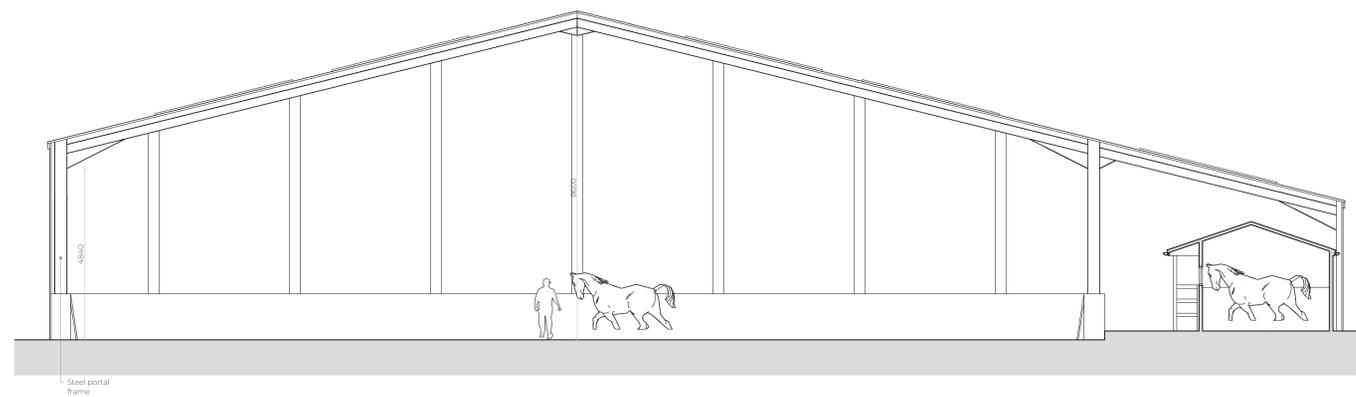

PROPOSED INDOOR ARENA SECTION 1:100 @ A1

This drawing is not to be scaled or manipulated in any way. Any errors or discrepancies should be reported to SDA Architecture. Work to given dimensions only, which the contractor must check and confirm all dimensions onsite. Copyright to remain with SDA Architecture and is not to be copied, lent or used by any third party without the express written permission of SDA Architecture.

REV	DATE	NOTES
A	27.11.19	Issued for client comment only.
B	16.12.19	Issued for client comment only.
C	26.02.20	Dimensions added.

CONCEPT DESIGN

PROJECT:
Green Hill Farm, CH8 7QF

DRAWING TITLE:
Proposed Cover Over Existing Riding Arena Elevations


DRAWN/APPROVED BY: AD/DD DATE: 26.02.2020

DRAWING NO: 90_2019_05 REVISION: C

SDA ARCHITECTURE

34 Wellington Road
Oxton CH43 2JF
+44 (0) 151 651 1789
info@sdaarchitecture.com
sdaarchitecture.com



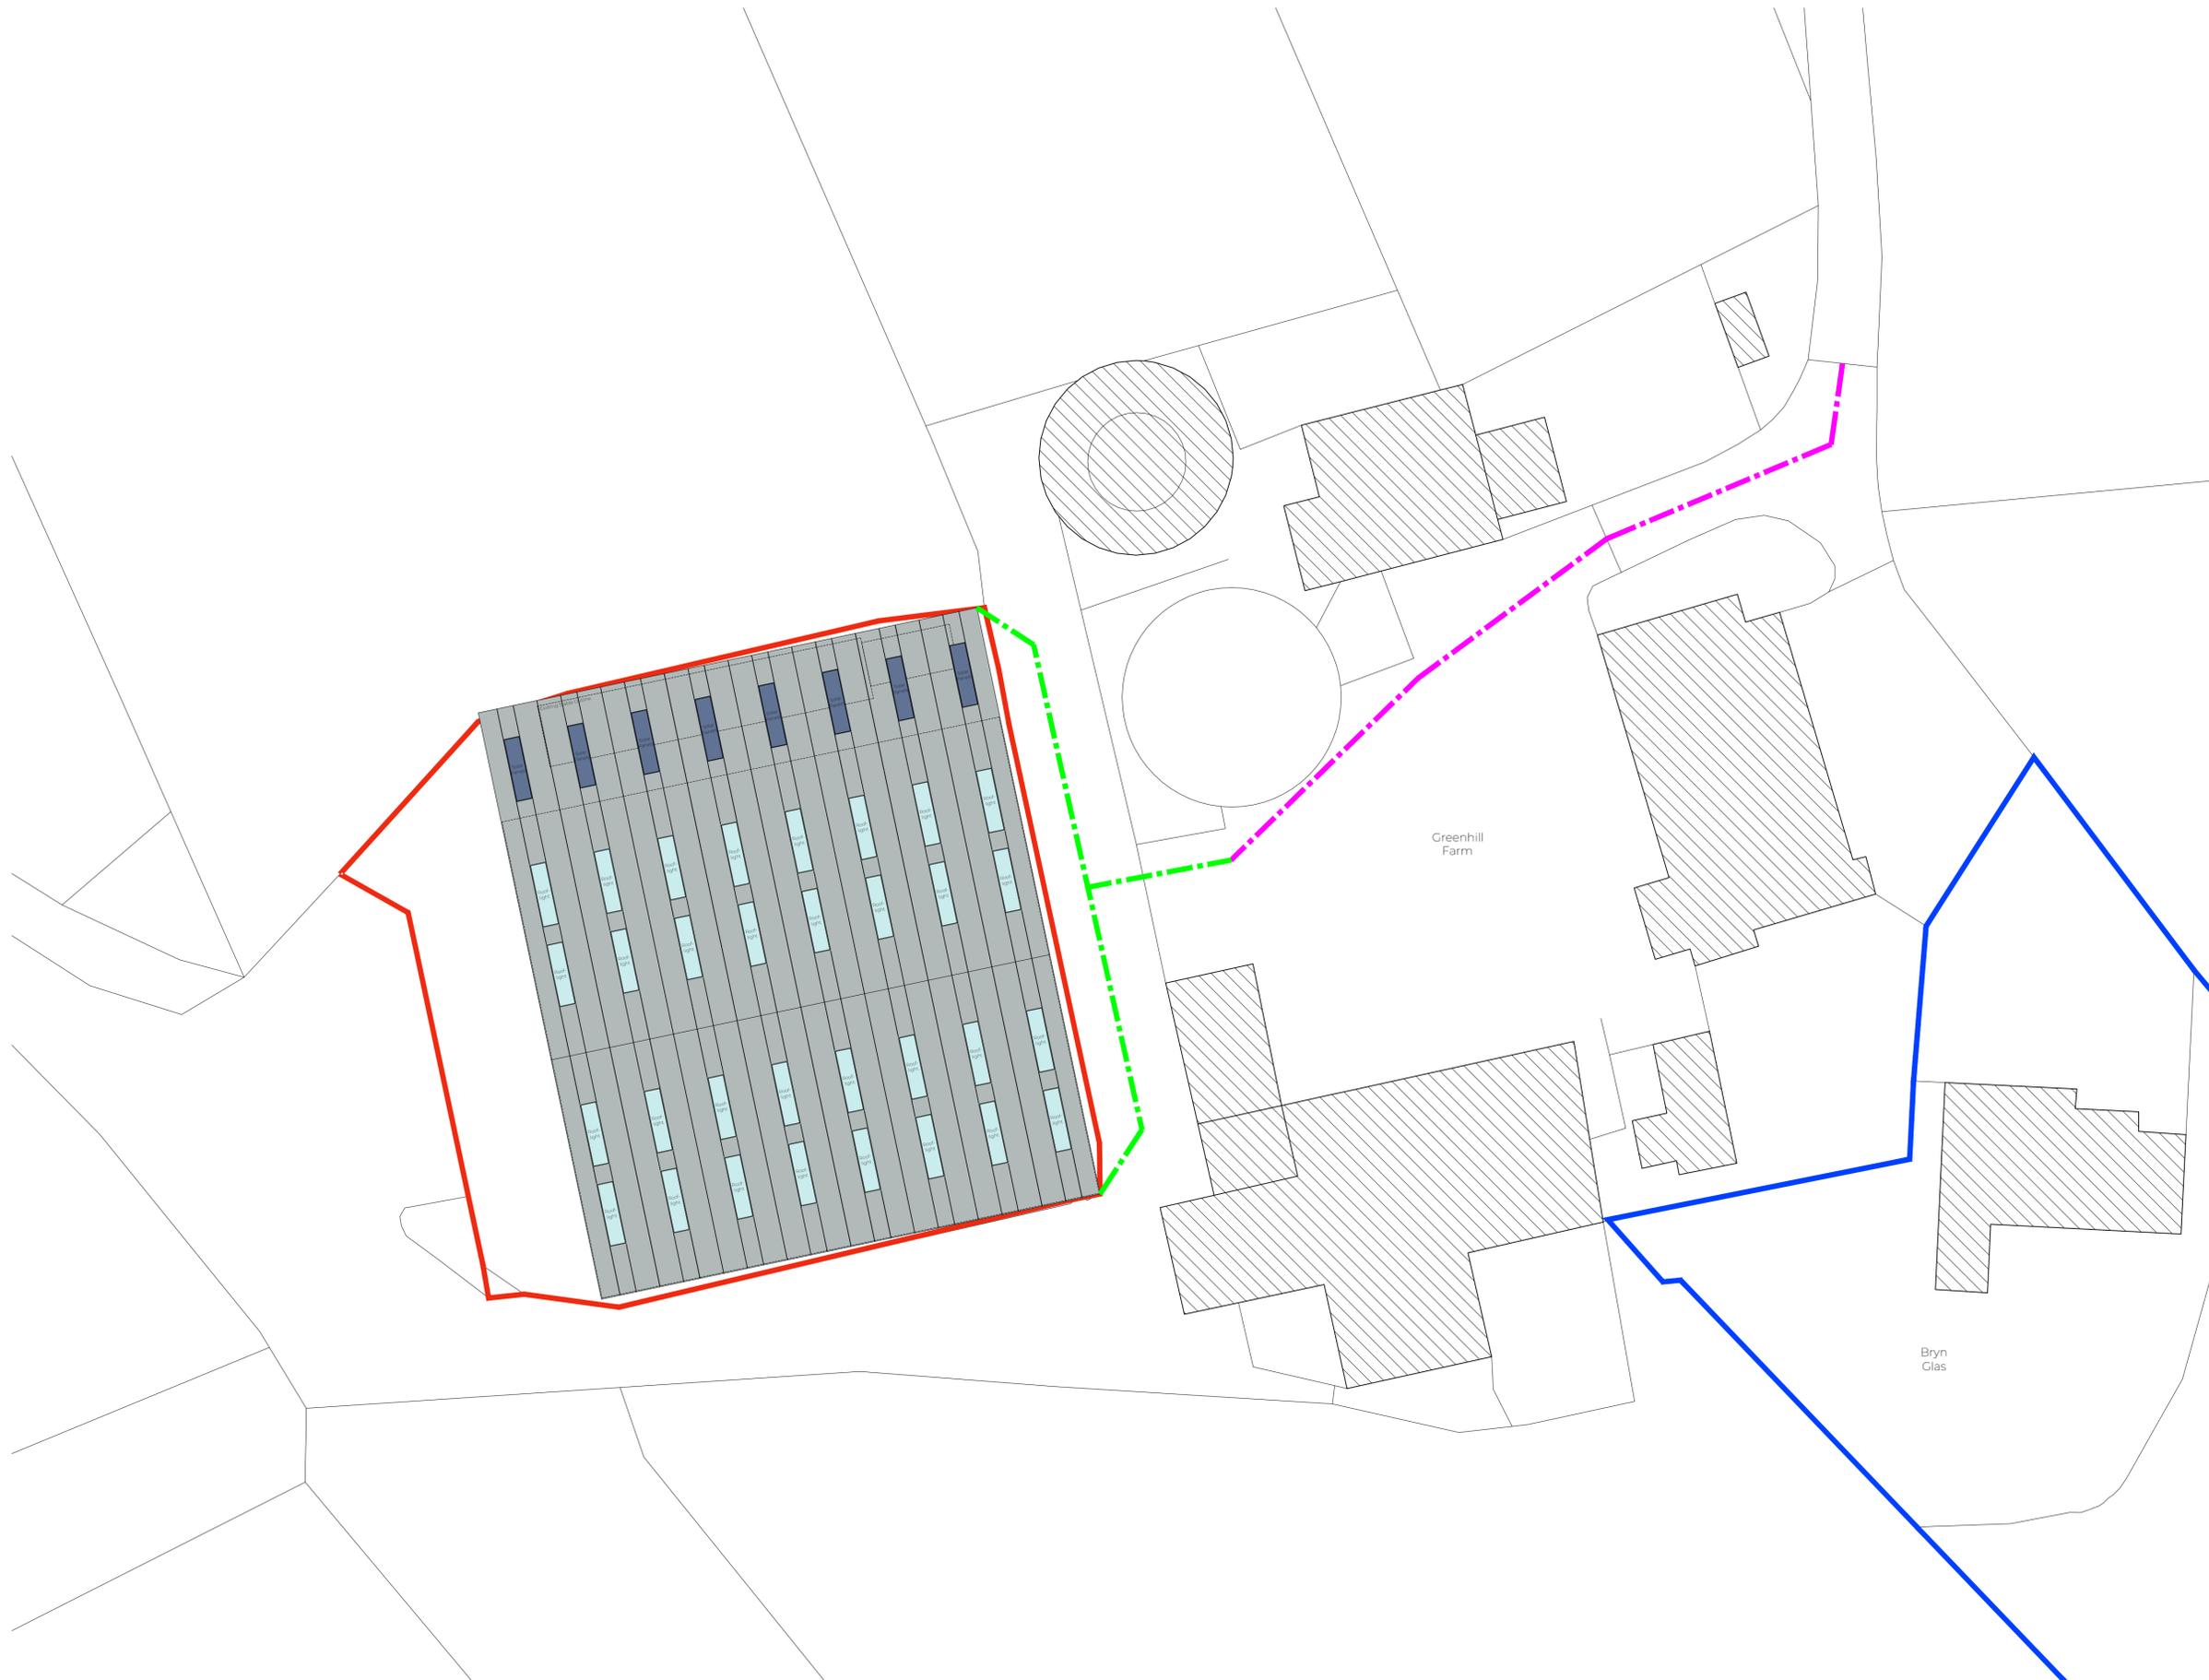

KEY:

- Assumed Site Boundary
- Menagerie Boundary
- - - Assumed Existing Drainage
- - - Proposed Drainage Run

This drawing is not to be scaled or manipulated in any way. Any errors or discrepancies should be reported to SDA Architecture. Work to given dimensions only which the contractor must check and confirm all dimensions onsite. Copyright to remain with SDA Architecture and is not to be copied, lent or used by any third party without the express written permission of SDA Architecture.

REV	DATE	NOTES
A	14.01.20	Issued for client comment only.

CONCEPT DESIGN

PROJECT:
Green Hill Farm, CH8 7QF

DRAWING TITLE:
Proposed Site Drainage Plan

DRAWN/APPROVED BY: AD/DD DATE: 14.01.2020

DRAWING NO: 90_2019_06 REVISION: A


SDA ARCHITECTURE

34 Wellington Road
Oxton CH43 2JF
+44 (0) 151 651 1789
info@sdaarchitecture.com
sdaarchitecture.com







EXISTING FLOOR PLAN 1:100 @ A1

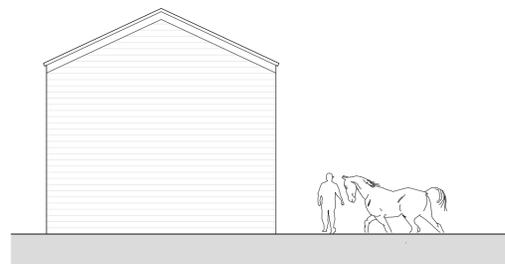


EXISTING FRONT ELEVATION 1:100 @ A1 (EAST)

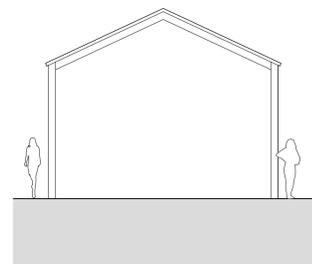


EXISTING REAR ELEVATION 1:100 @ A1 (WEST)

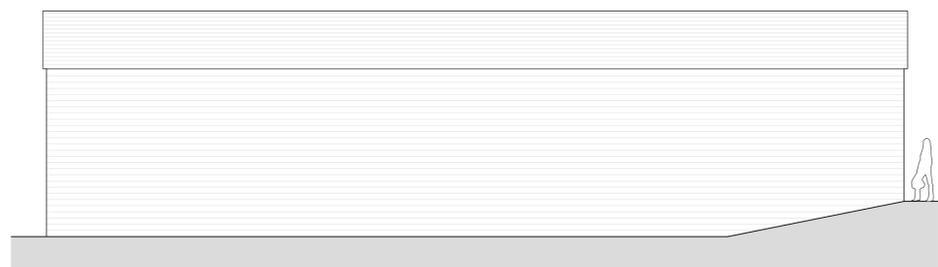


EXISTING SIDE ELEVATION 1:100 @ A1 (NORTH)

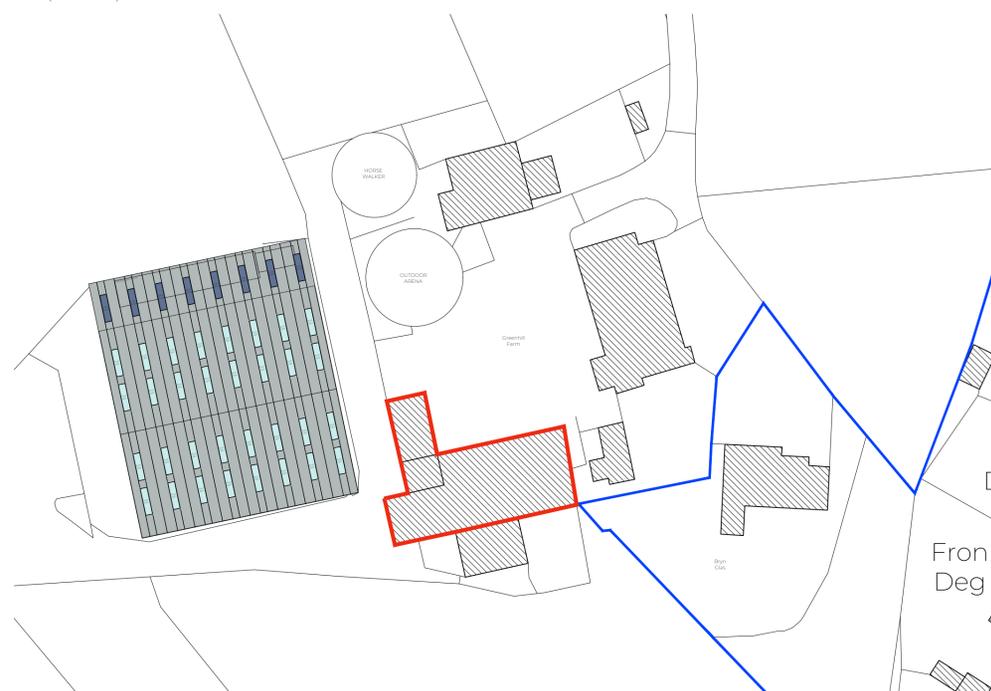


PROPOSED LOCATION PLAN 1:500 @ A1

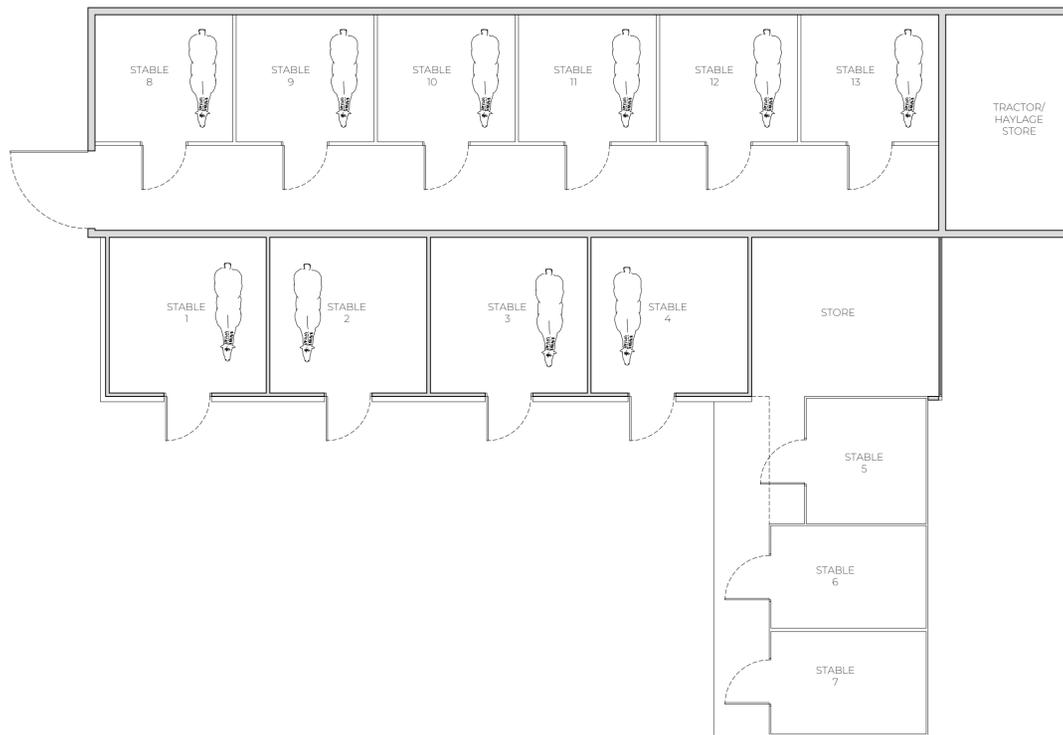


PROPOSED FLOOR PLAN 1:100 @ A1

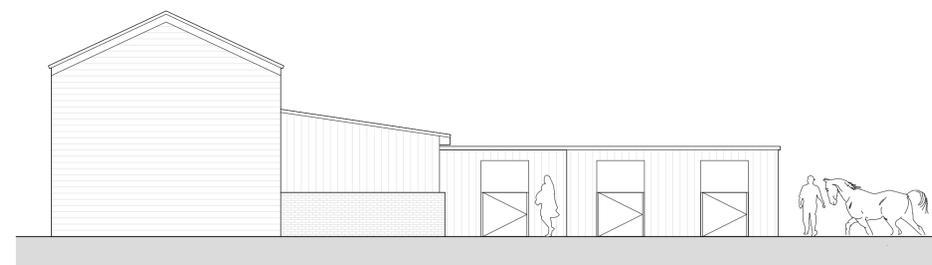

PROPOSED FRONT ELEVATION 1:100 @ A1 (EAST)

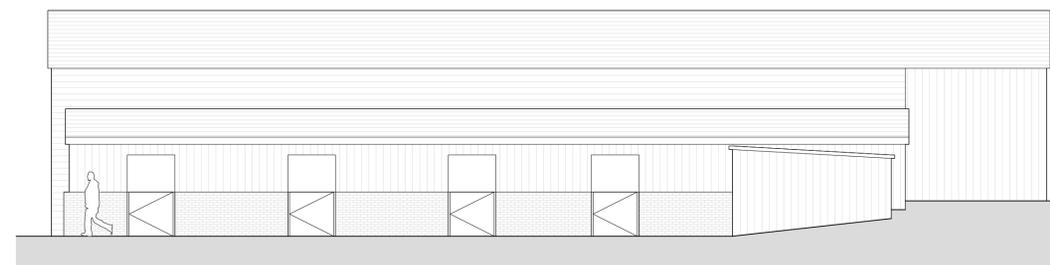

PROPOSED SIDE ELEVATION 1:100 @ A1 (NORTH)

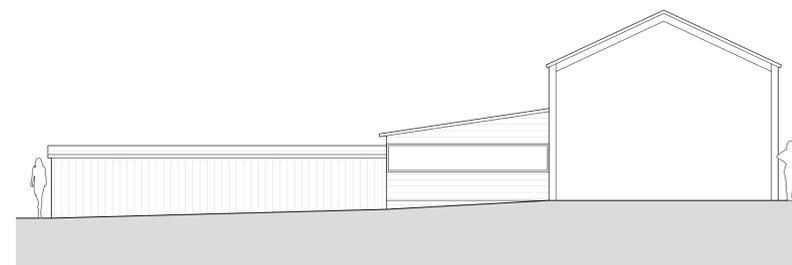

PROPOSED REAR ELEVATION 1:100 @ A1 (WEST)

This drawing is not to be scaled or manipulated in any way. Any errors or discrepancies should be reported to SDA Architecture. Work to given dimensions only which the contractor must check and confirm all dimensions onsite. Copyright to remain with SDA Architecture and is not to be copied, lent or used by any third party without the express written permission of SDA Architecture.

REV	DATE	NOTES
A	22.06.20	Issued for client comment only.

PLANNING APPLICATION

PROJECT:
Green Hill Farm, CH8 7QF

DRAWING TITLE:
Proposed Stable & Store
(Retrospective)


DRAWN/APPROVED BY: AD/DD DATE: 22.06.2020

DRAWING NO: 90_2019_07 REVISION: A


SDA ARCHITECTURE

34 Wellington Road
Oxton CH43 2JF
+44 (0) 151 651 1789
info@sdaarchitecture.com
sdaarchitecture.com




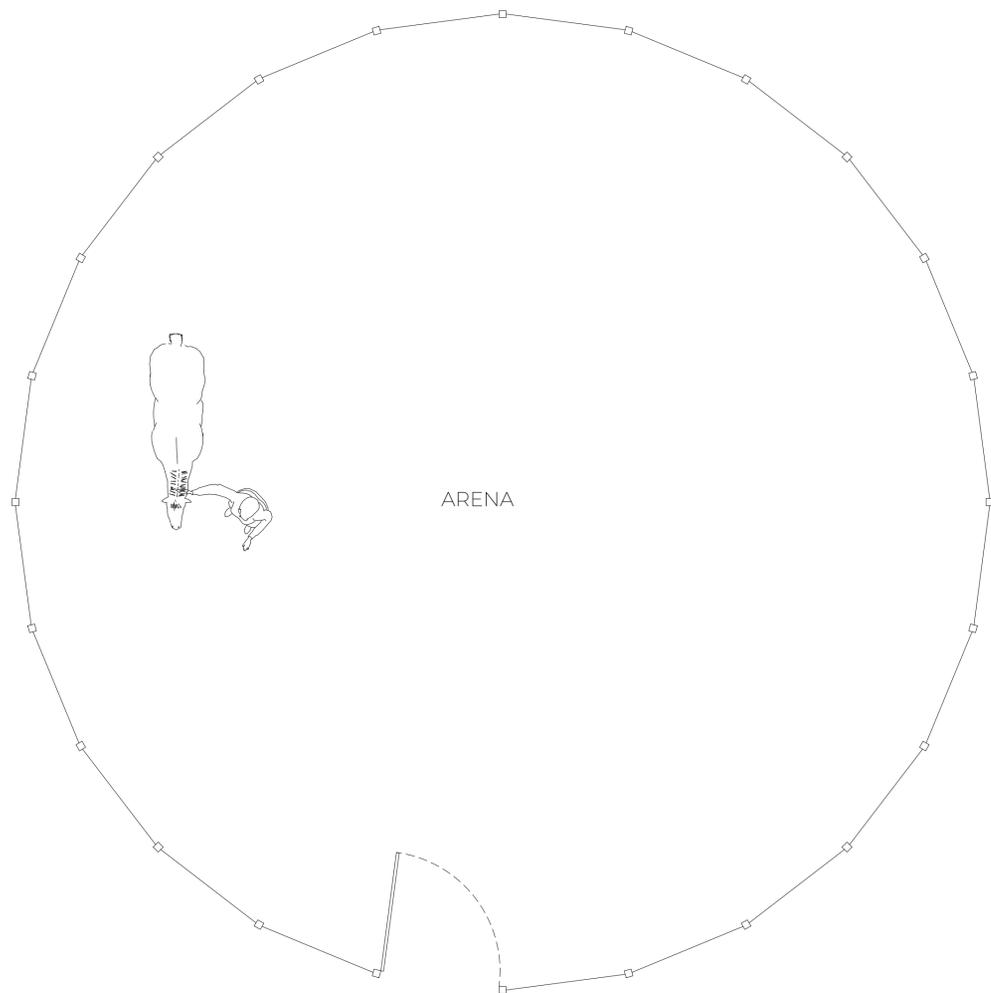


PROPOSED OUTDOOR ARENA FLOOR PLAN 1:100 @ A1

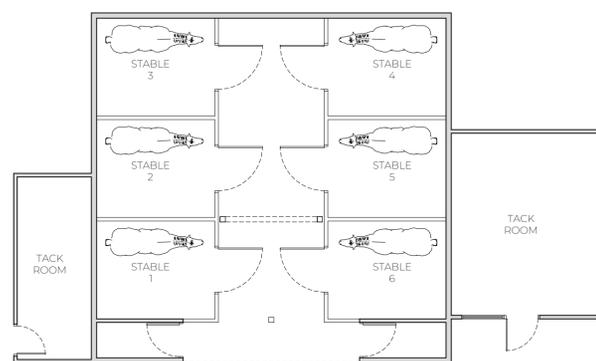

PROPOSED STABLES & TACK ROOM PLAN 1:100 @ A1

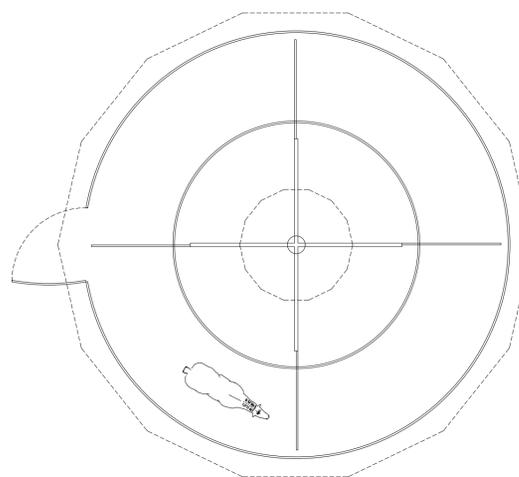


PROPOSED HORSE WALKER FLOOR PLAN 1:100 @ A1

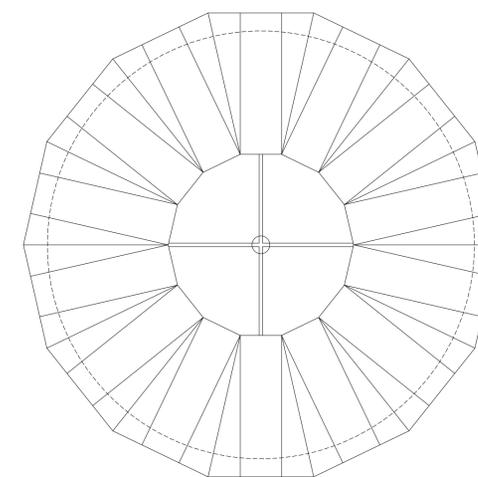


PROPOSED HORSE WALKER ROOF PLAN 1:100 @ A1

This drawing is not to be scaled or manipulated in any way. Any errors or discrepancies should be reported to SDA Architecture. Work to given dimensions onsite. Copyright to remain with SDA Architecture and is not to be copied, lent or used by any third party without the express written permission of SDA Architecture.


REV	DATE	NOTES
A	22.06.20	Issued for client comment only.

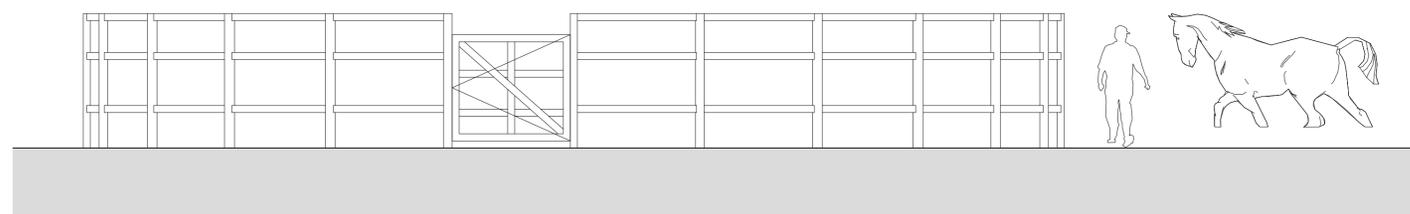


PROPOSED OUTDOOR ARENA TYPICAL ELEVATION 1:50 @ A1

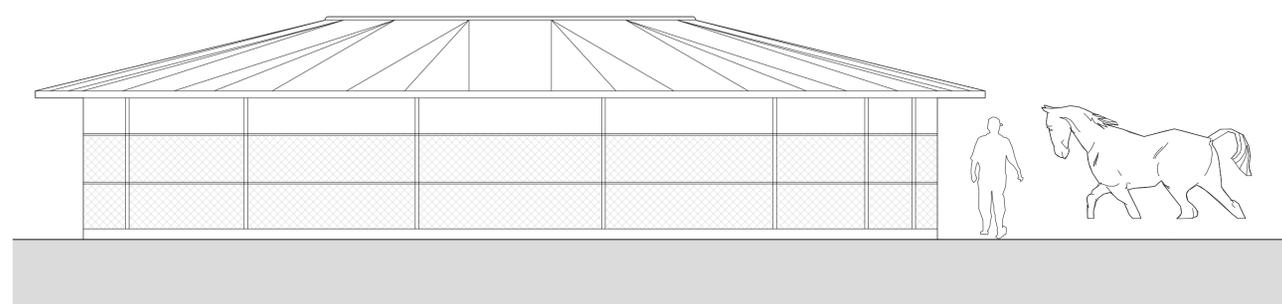

PROPOSED HORSE WALKER TYPICAL ELEVATION 1:50 @ A1

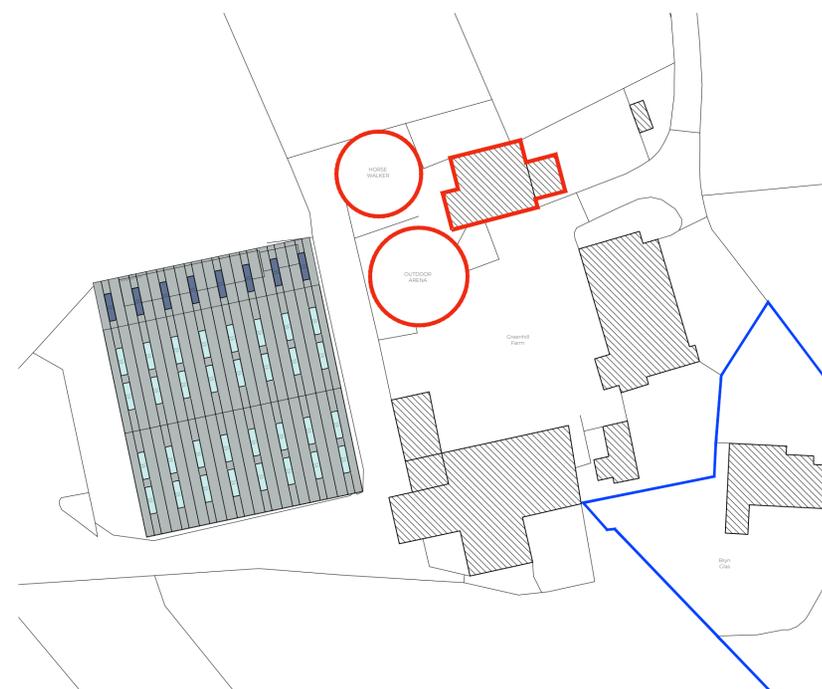

PROPOSED LOCATION PLAN 1:500 @ A1

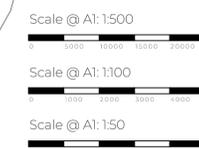

PLANNING APPLICATION

PROJECT:
Green Hill Farm, CH8 7QF

DRAWING TITLE:
Proposed Horse Walker and Lunge Pen Plans, Elevations & Site Plan (Retrospective)

DRAWN/APPROVED BY: AD/DD DATE: 22.06.2020

DRAWING NO: 90_2019_08 REVISION: A

SDA ARCHITECTURE

34 Wellington Road
Oxton CH43 2JF
+44 (0) 151 651 1789
info@sdaarchitecture.com
sdaarchitecture.com

