


Block Plan 1:500

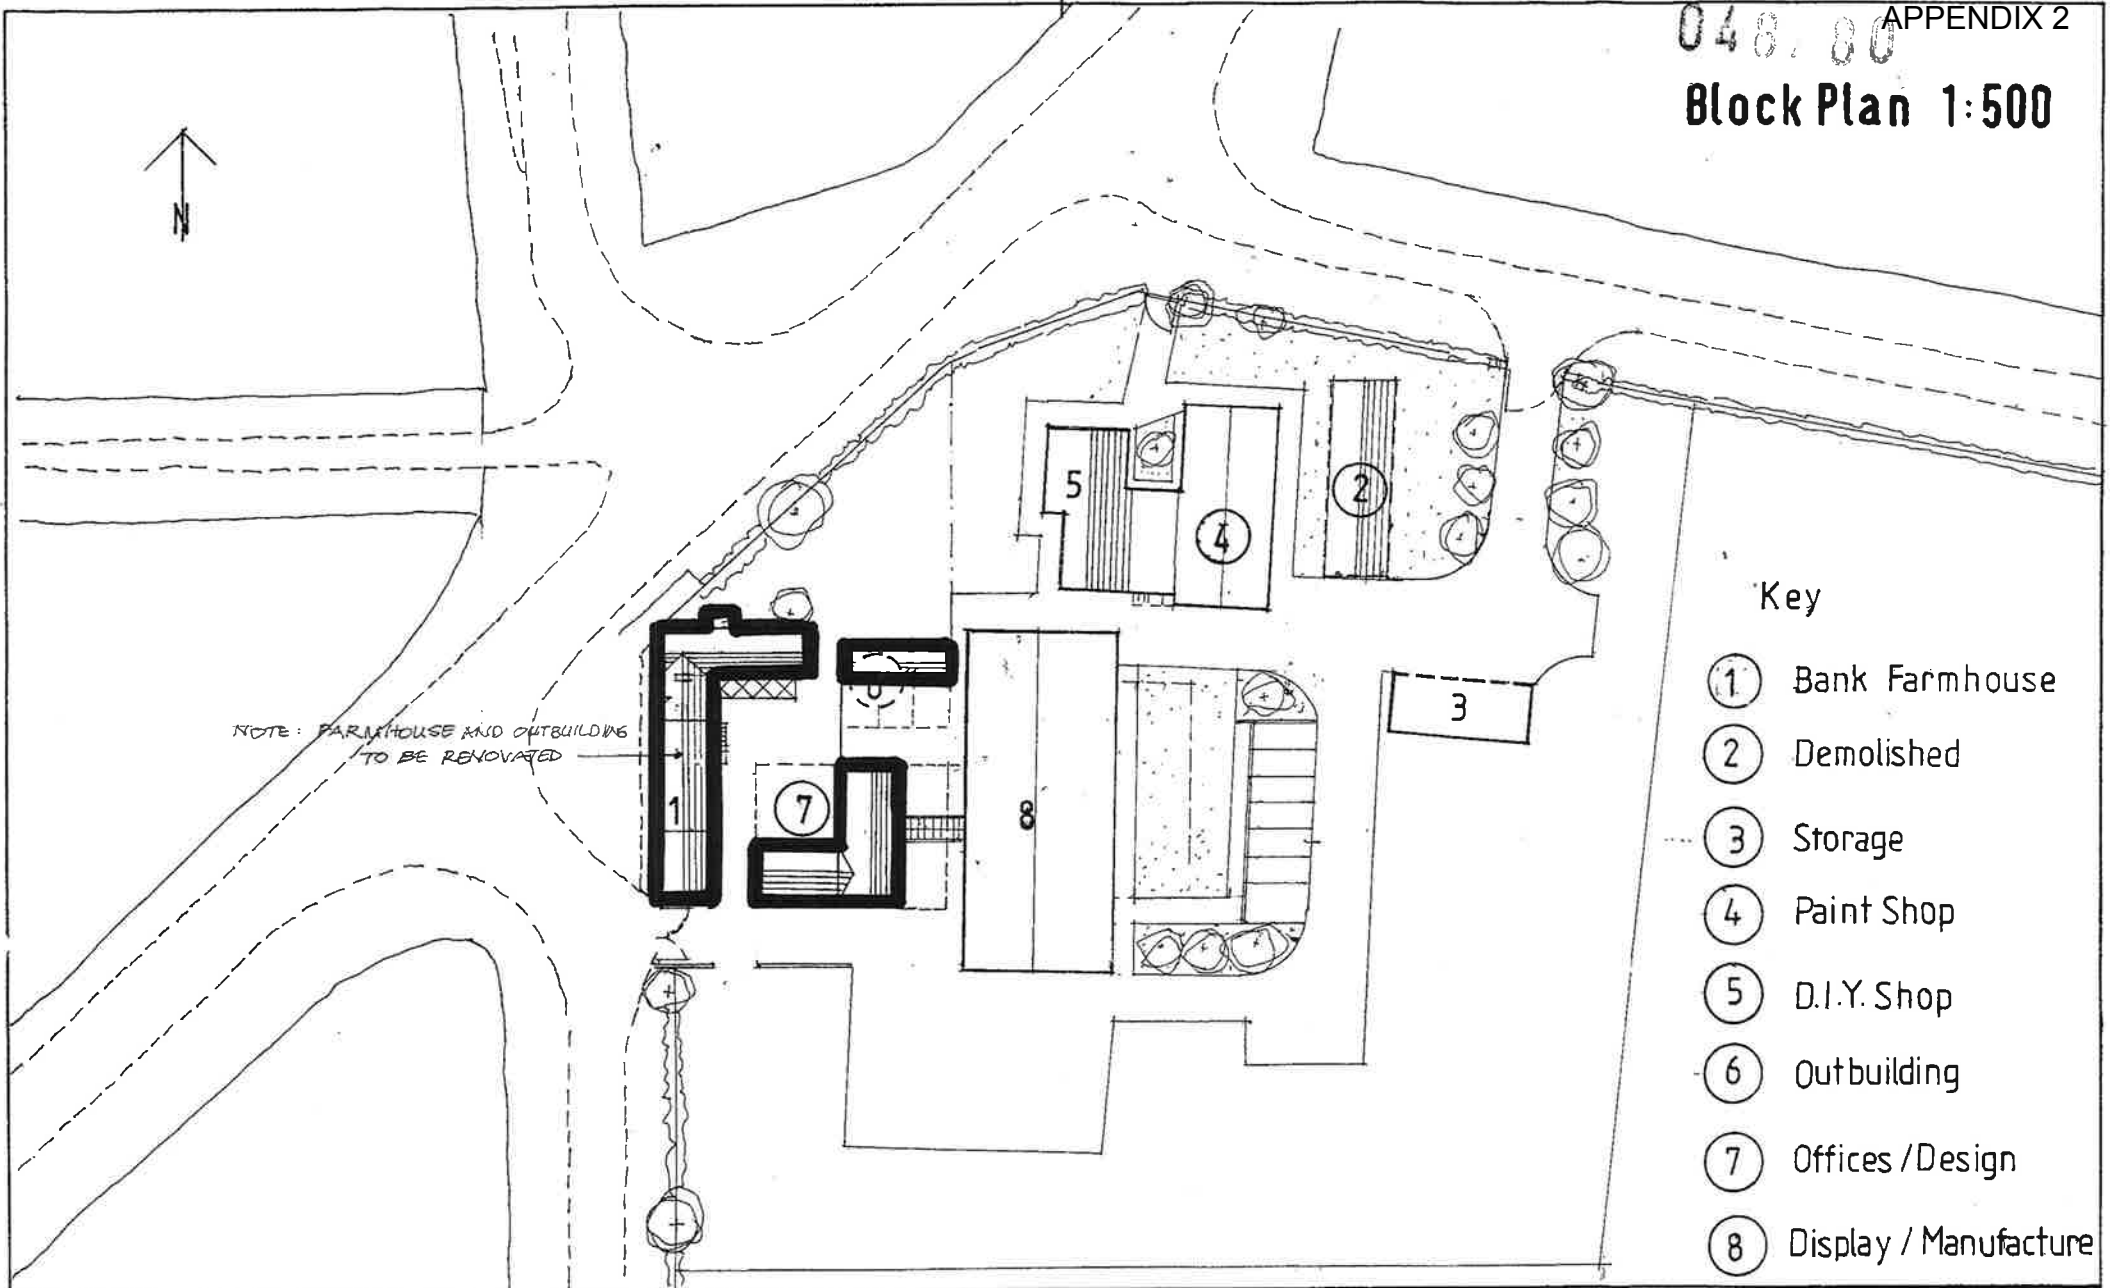

NOTE: FARMHOUSE AND OUTBUILDING TO BE RENOVATED

Key

- ① Bank Farmhouse
- ② Demolished
- ③ Storage
- ④ Paint Shop
- ⑤ D.I.Y. Shop
- ⑥ Outbuilding
- ⑦ Offices / Design
- ⑧ Display / Manufacture

<p>Bank Farm Penytfordd</p>	<p>NOTES: All dimensions must be checked on site and not scaled from this drawing.</p>	<p>Client HOLTS HOLDINGS LTD</p>	<p>Scale 1:500</p>	<p>Drawing Title Block Plan 15 AUG 2011</p>	
		<p>Job Title Conversion of Farm Buildings</p>	<p>Drawn by</p>	<p>Drg No. BF / 11 / 002</p>	<p>Rev A</p>
		<p>Date 5 / 11</p>			