


Application reference:

Ref: 057943

Outline Application – For the Erection of Single Storey Dwelling to the Rear of Acrefield at Acrefield, Erw Ffynnon, Queen Street, Treuddyn.

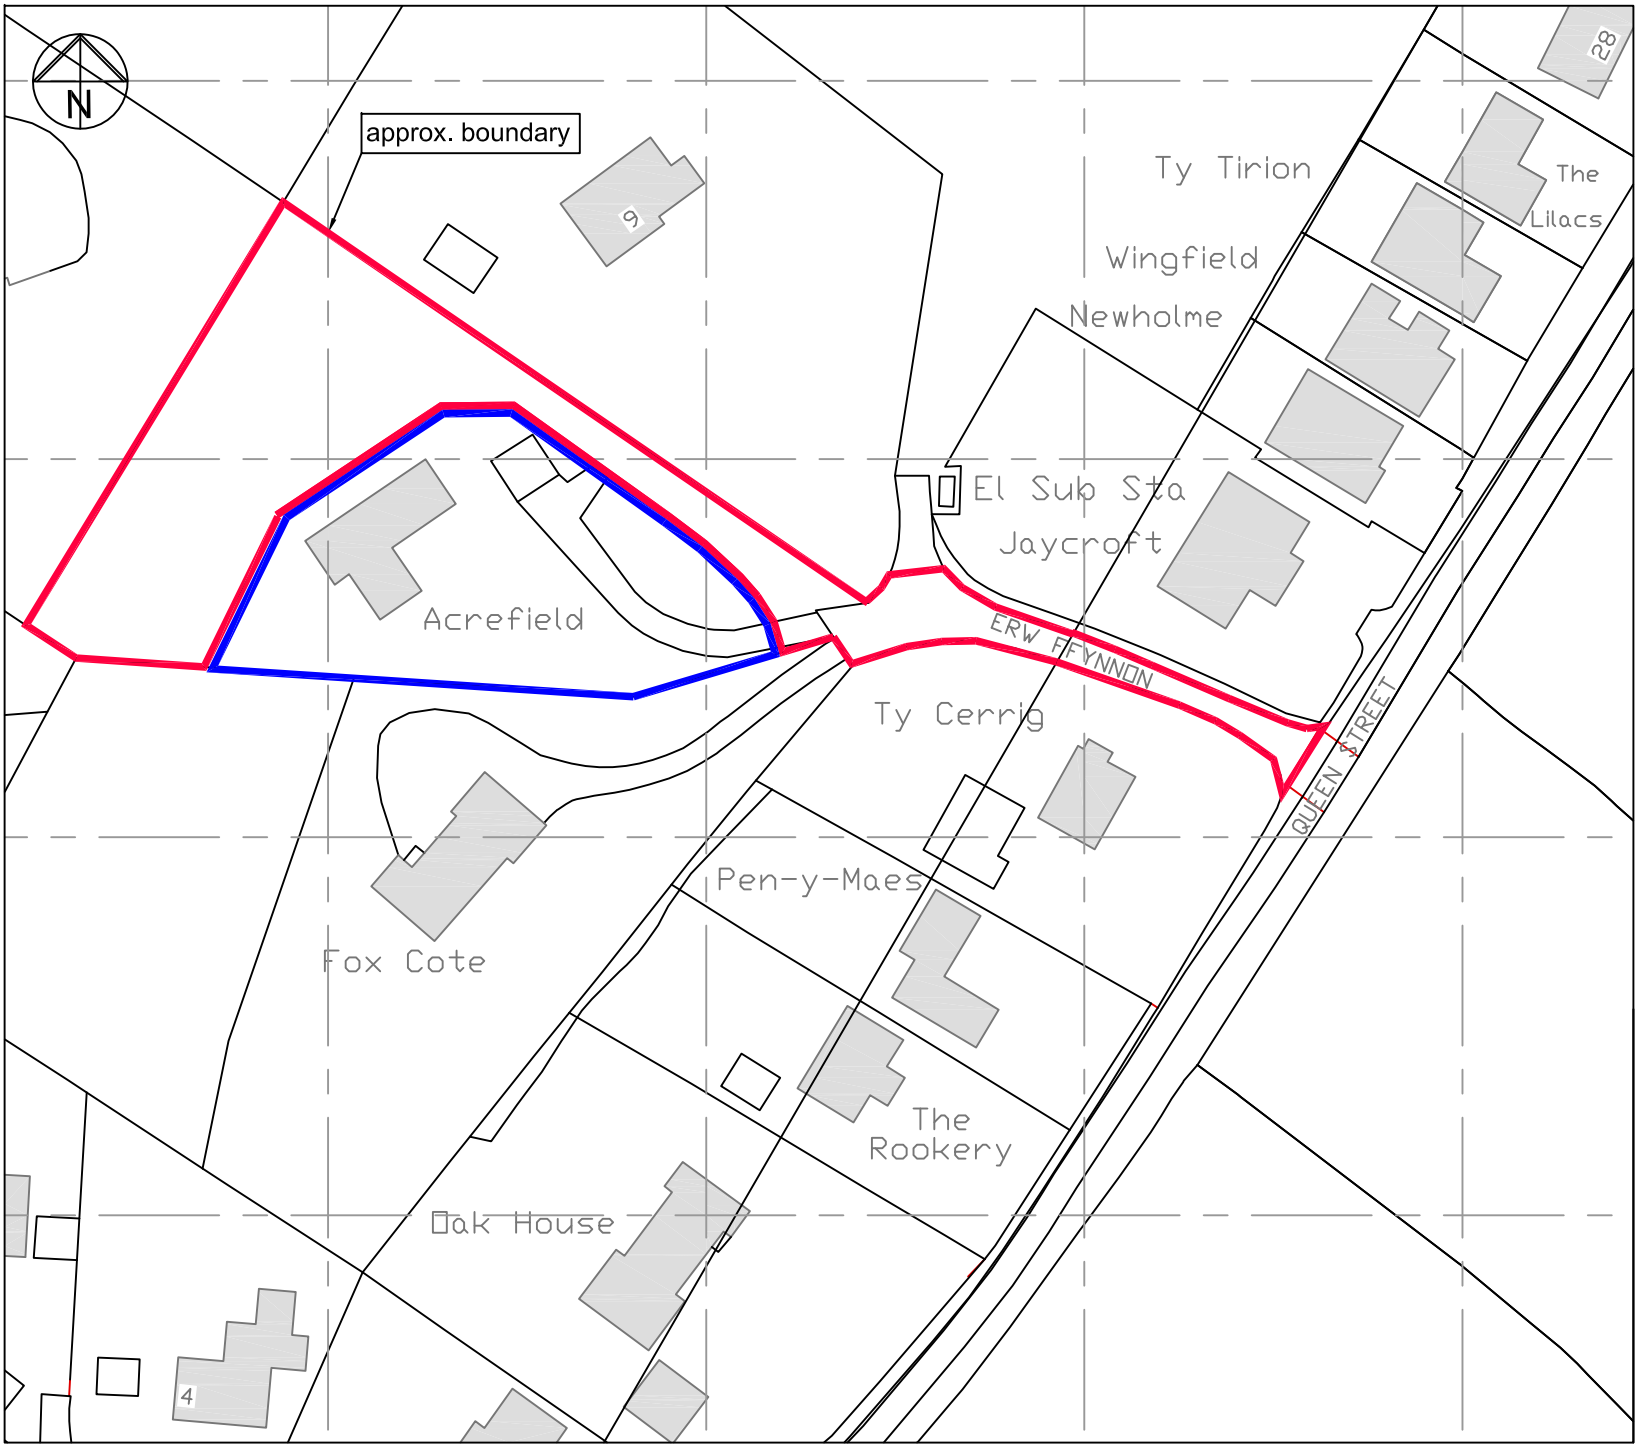

LOCATION PLAN Scale 1:1000@A4

A	Blue line added.	15:01:2018	MR	MR
rev	description	date	dr by	ap by

**Sustain ARCHITECTURE** 

Sustain ARCHITECTURE  
 Inchcape, Cefn Bychan Road, Pantymwyn, Mold, Flintshire. CH75EN  
 T: 01352 741000 F: 01352 741000  
 E: enquiries@sustain-architecture.com  
 W: www.sustain-architecture.com

client	<b>Mr. Thornton</b>		
project	<b>Residential Development: Acrefield, Erw Ffynnon Queens Street, Treuddyn, Flintshire, CH7 4LW</b>		
drawing	<b>Location Plan</b>		
drawing number	scale	rev	Issue status
<b>18-001 PL01</b>	<b>As Shown</b>	<b>A</b>	<b>Planning</b>

This drawing is to be read in conjunction with all related drawings. Do not scale from this drawing. All dimensions must be checked and verified on site before commencing any work or producing drawings. The originator should be notified immediately of any discrepancy. This drawing is copyright and remains the property of Sustain Architecture.



client <b>Mr. Thornton</b>			
project <b>Residential Development: Acrefield, Erw Ffynnon Queens Street, Treuddyn, Flintshire, CH7 4LW</b>			
drawing <b>Site Plan as Existing</b>			
drawing number <b>18-001 PL04</b>	scale <b>As Shown</b>	rev <b>-</b>	issue status <b>Planning</b>

This drawing is to be read in conjunction with all related drawings. Do not scale from this drawing. All dimensions must be checked and verified on site before commencing any work or producing drawings. The originator should be notified immediately of any discrepancy. This drawing is copyright and remains the property of Sustain Architecture.

rev	description	date	dr by	ap by
-	-	-	-	-



approx. boundary

garden

garage

driveway

dwelling

garden

garden



client <b>Mr. Thornton</b>			
project <b>Residential Development: Adjacent to Acrefield, Erw Ffynnon, Queens Street, Treuddyn, Flintshire, CH7 4LW</b>			
drawing <b>Site Plan as Proposed</b>			
drawing number <b>18-001 PL05</b>	scale <b>As Shown</b>	rev <b>-</b>	issue status <b>Planning</b>

This drawing is to be read in conjunction with all related drawings. Do not scale from this drawing. All dimensions must be checked and verified on site before commencing any work or producing drawings. The originator should be notified immediately of any discrepancy. This drawing is copyright and remains the property of Sustain Architecture.

rev	description	date	dr by	ap by
-	-	-	-	-





Erw Ffynnon

Queen Street

Close Board Fence 1.2m high

Brick Wall (0.8h) backed by Hedge

Brick Wall (0.8h) backed by Hedge

Hedge

Hedge

Back of verge

Edge of Carriageway

Rd Sign

Rd Sign

BTIC

GU

49.71

MH

49.81

MH

WO

GU

SV's

49.77

Drop Kerb

49.97

Dog Waste

50.20

50.47

50.68

50.84

48.56

48.85

49.18

49.48

49.79

49.84

49.84

49.71

49.81

49.77

49.97

50.47

50.68

50.84

rev	description	date	dr by	ap by
-	-	-	-	-

**Sustain ARCHITECTURE**

Sustain ARCHITECTURE  
 Inchcape, Cefn Bychan Road, Pantymwyn, Mold, Flintshire. CH75EN  
 T: 01352 741000 F: 01352 741000  
 E: enquiries@sustain-architecture.com  
 W: www.sustain-architecture.com


client <b>Mr. Thornton</b>			
project <b>Residential Development: Acrefield, Erw Ffynnon Queens Street, Treuddyn, Flintshire, CH7 4LW</b>			
drawing <b>Existing Site Entrance Survey</b>			
drawing number <b>18-001 PL02</b>	scale <b>As Shown</b>	rev <b>-</b>	Issue status <b>Planning</b>

This drawing is to be read in conjunction with all related drawings. Do not scale from this drawing. All dimensions must be checked and verified on site before commencing any work or producing drawings. The originator should be notified immediately of any discrepancy. This drawing is copyright and remains the property of Sustain Architecture.



Erw Ffynnon

Queen Street

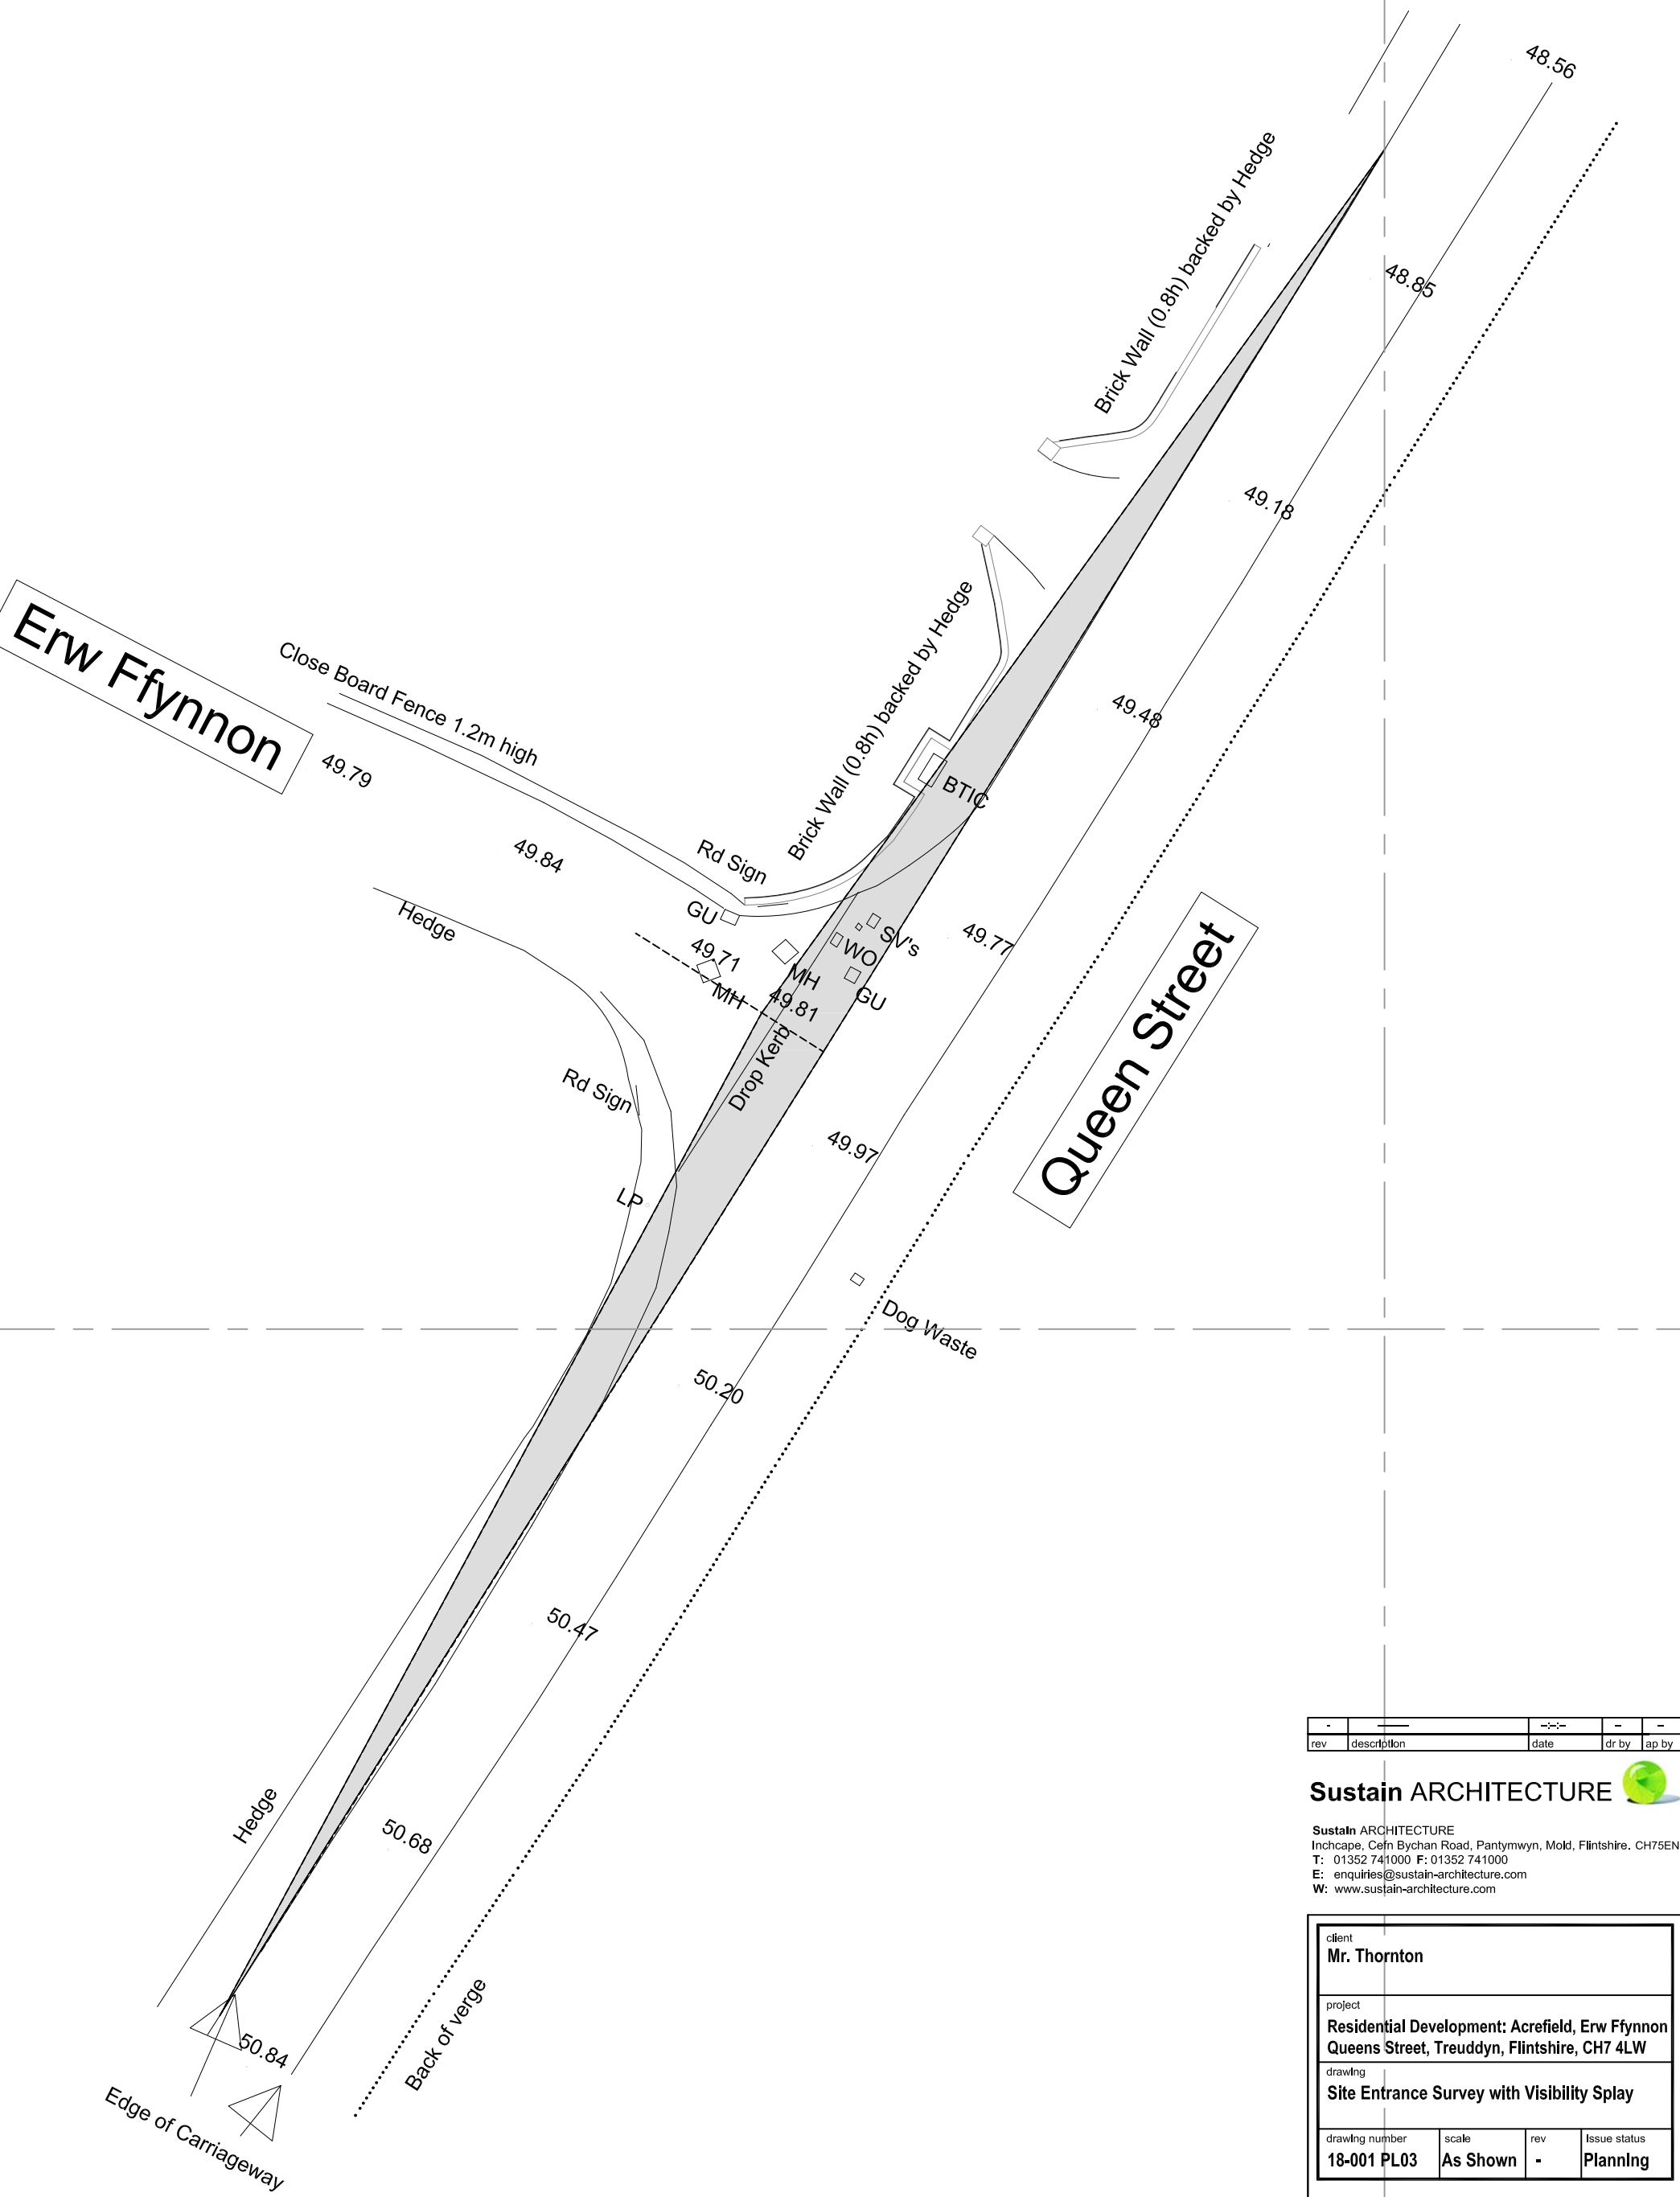

rev	description	date	dr by	ap by
-	-	-	-	-

**Sustain ARCHITECTURE** 

Sustain ARCHITECTURE  
 Inchcape, Cefn Bychan Road, Pantymwyn, Mold, Flintshire. CH75EN  
 T: 01352 741000 F: 01352 741000  
 E: enquiries@sustain-architecture.com  
 W: www.sustain-architecture.com

client <b>Mr. Thornton</b>			
project <b>Residential Development: Acrefield, Erw Ffynnon Queens Street, Treuddyn, Flintshire, CH7 4LW</b>			
drawing <b>Site Entrance Survey with Visibility Splay</b>			
drawing number <b>18-001 PL03</b>	scale <b>As Shown</b>	rev <b>-</b>	Issue status <b>Planning</b>

This drawing is to be read in conjunction with all related drawings. Do not scale from this drawing. All dimensions must be checked and verified on site before commencing any work or producing drawings. The originator should be notified immediately of any discrepancy. This drawing is copyright and remains the property of Sustain Architecture.

Entrance Survey Plan with Visibility Splay- Scale 1:200@A3













Y Weirglodd



ERW FFYNN

