



Planning, Environment & Economy, Flintshire County Council, County Hall, Mold, Flintshire, CH7 6NF.

Chief Officer: Mr Andrew Farrow

Legend



Planning Application Site




Adopted Flintshire Unitary Development Plan Settlement Boundary This plan is based on Ordnance Survey Material with the permission of the Controller of Her Majesty's Stationery Office. © Crown Copyright. Unauthorised reproduction infringes Crown Copyright and may lead to prosecution or civil proceedings. Licence number: 100023386.
Flintshire County Council, 2020.


Map Scale 1:1250

OS Map ref SJ 3263


Planning Application 61296



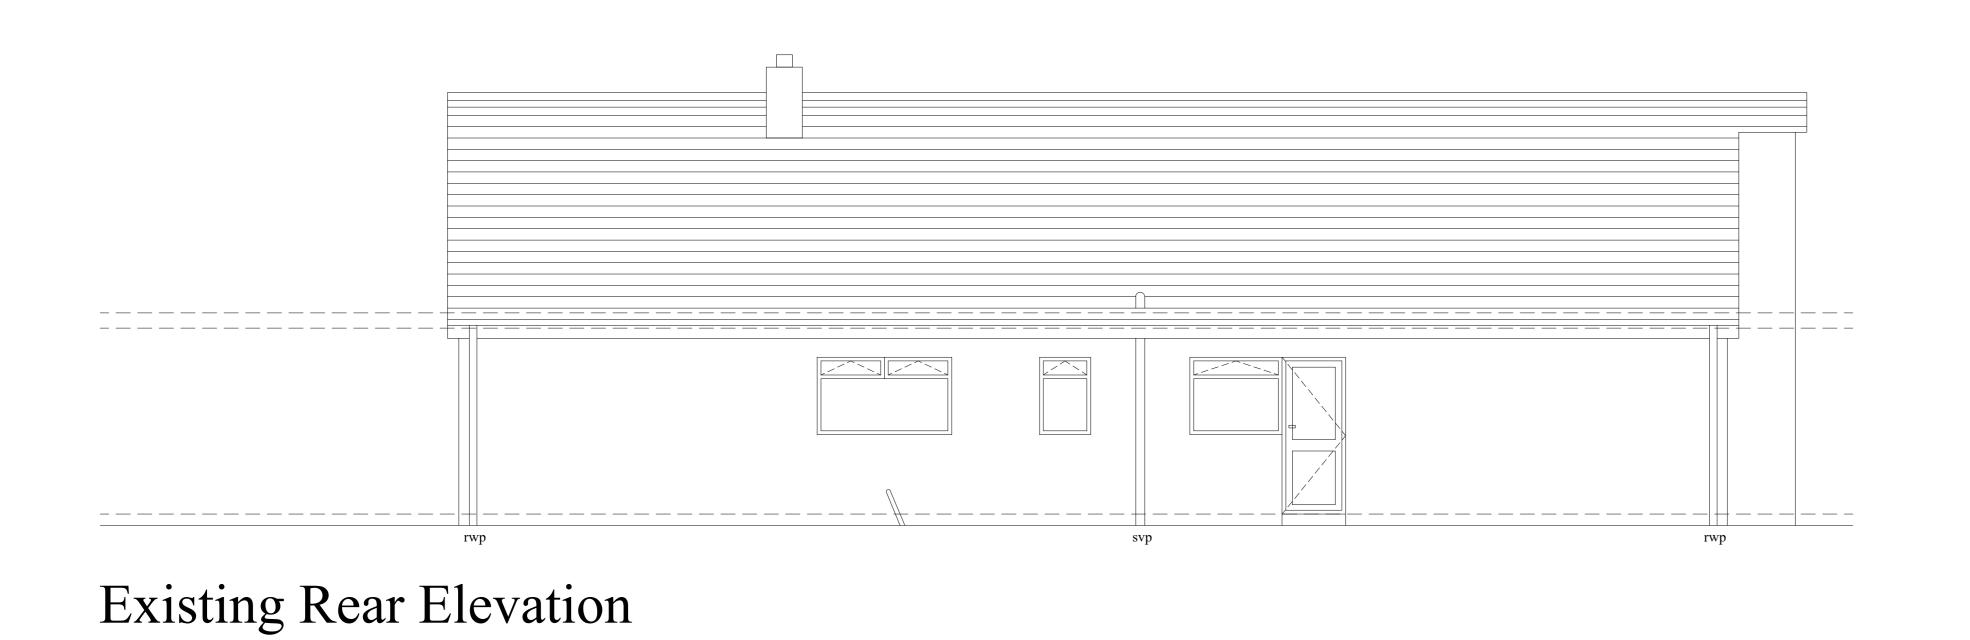


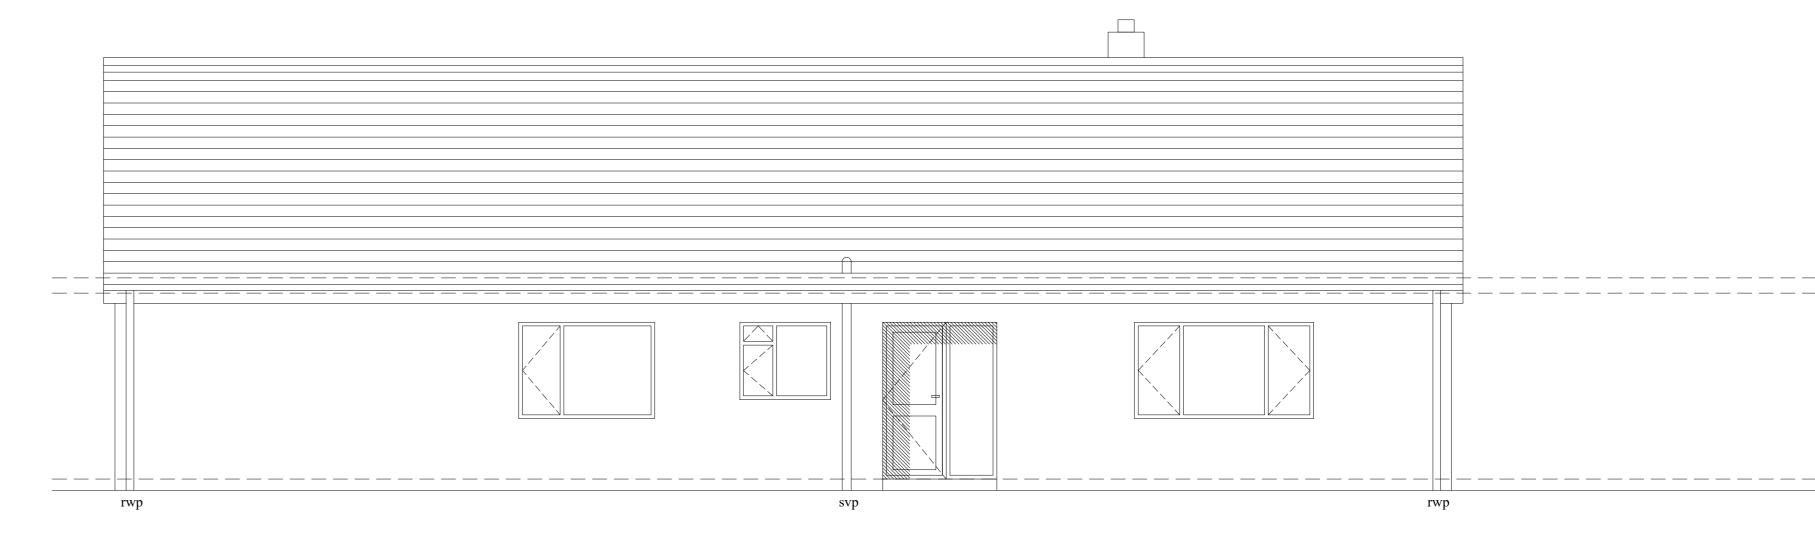


Existing Front Elevation

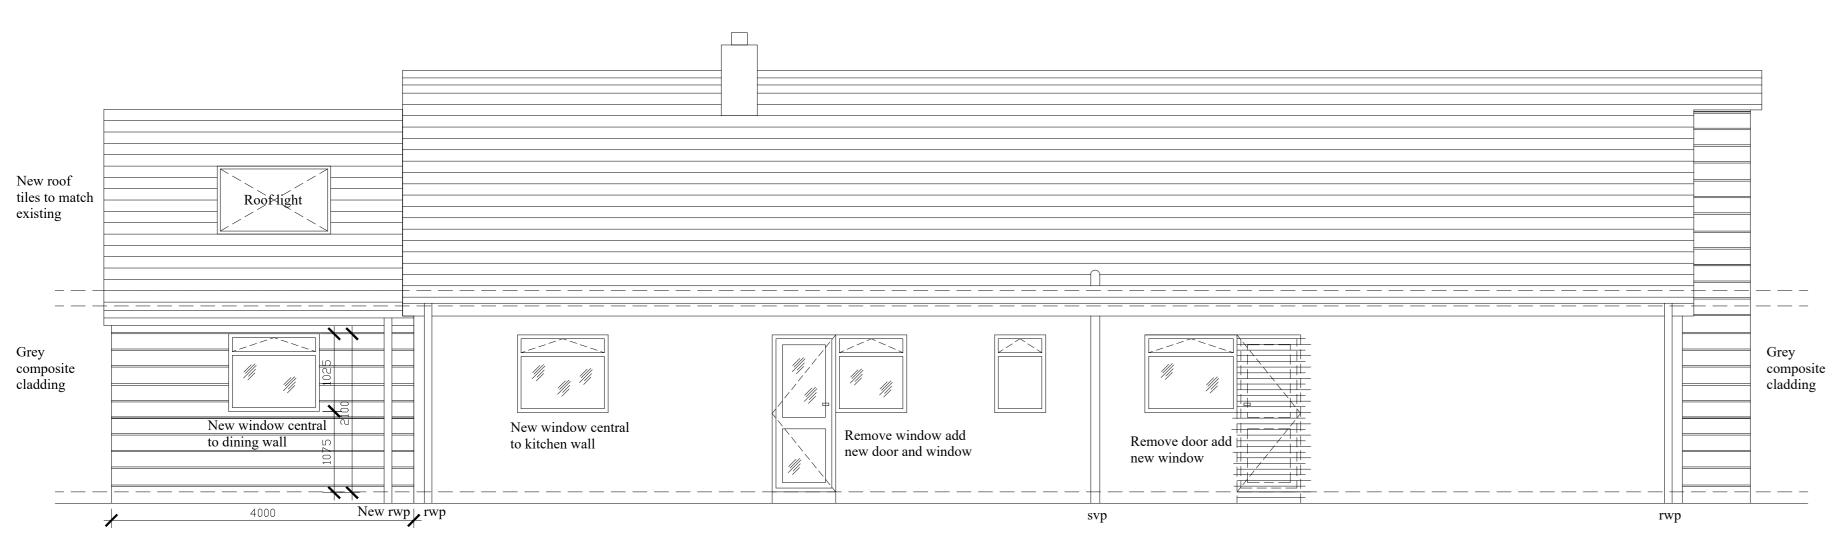


Proposed Rear Elevation

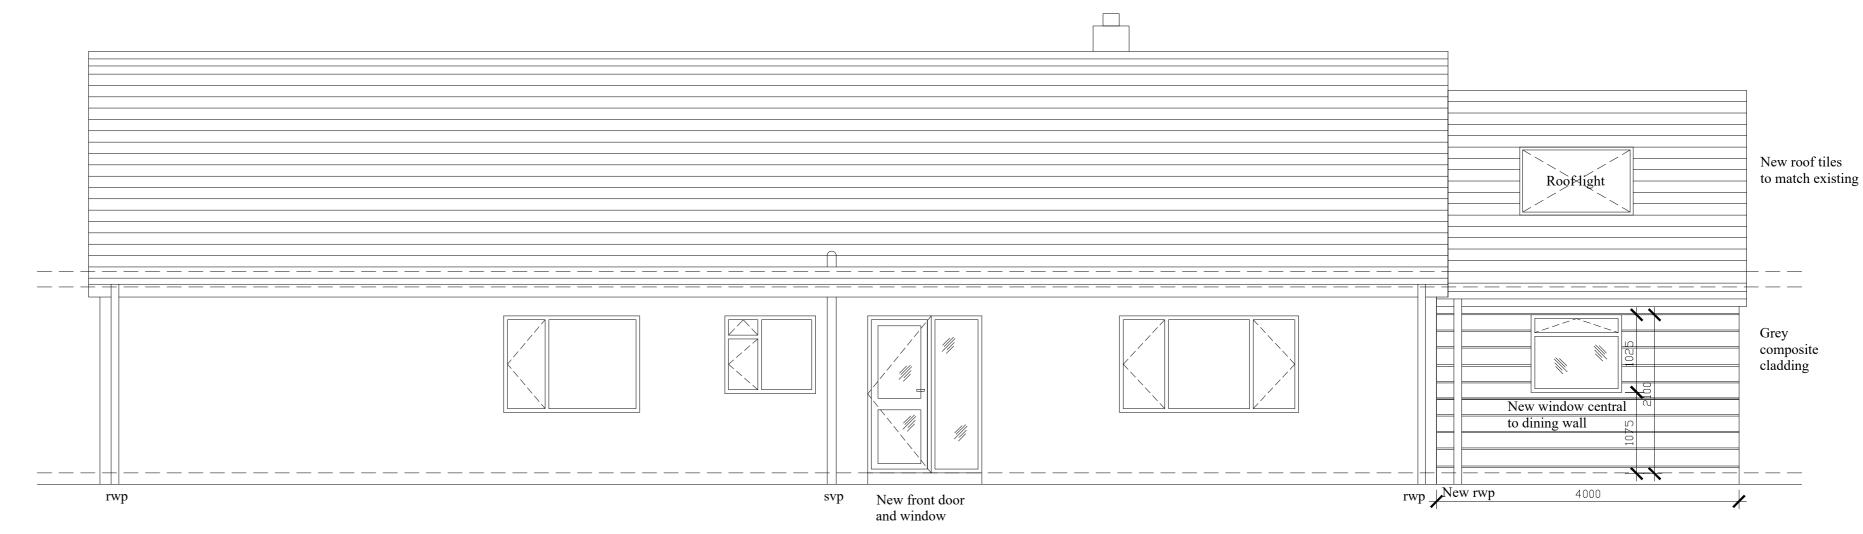


Proposed Front Elevation

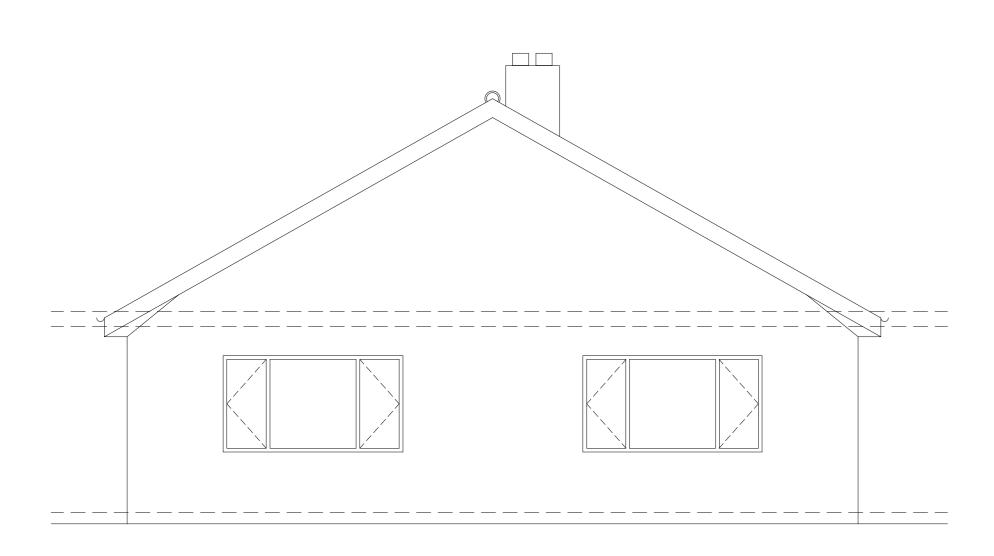

Existing Side 1 Elevation

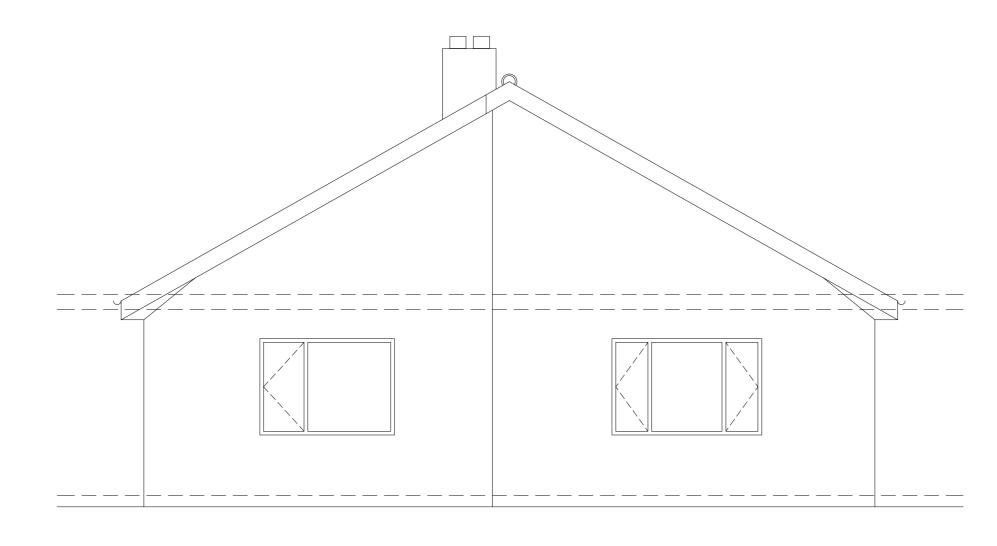


Existing Side 2 Elevation

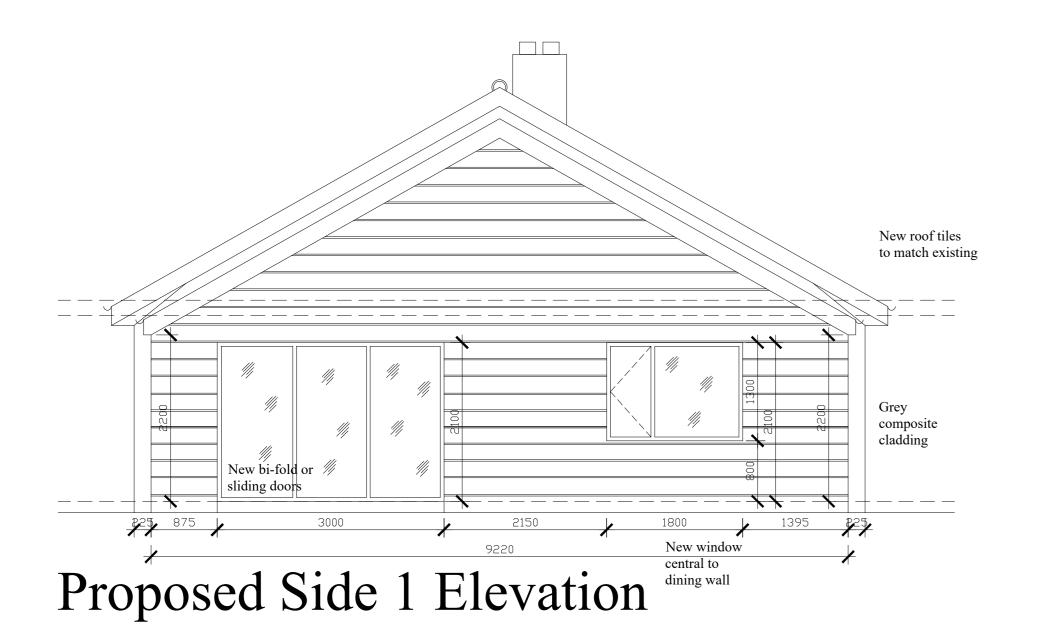





Proposed Side 2 Elevation

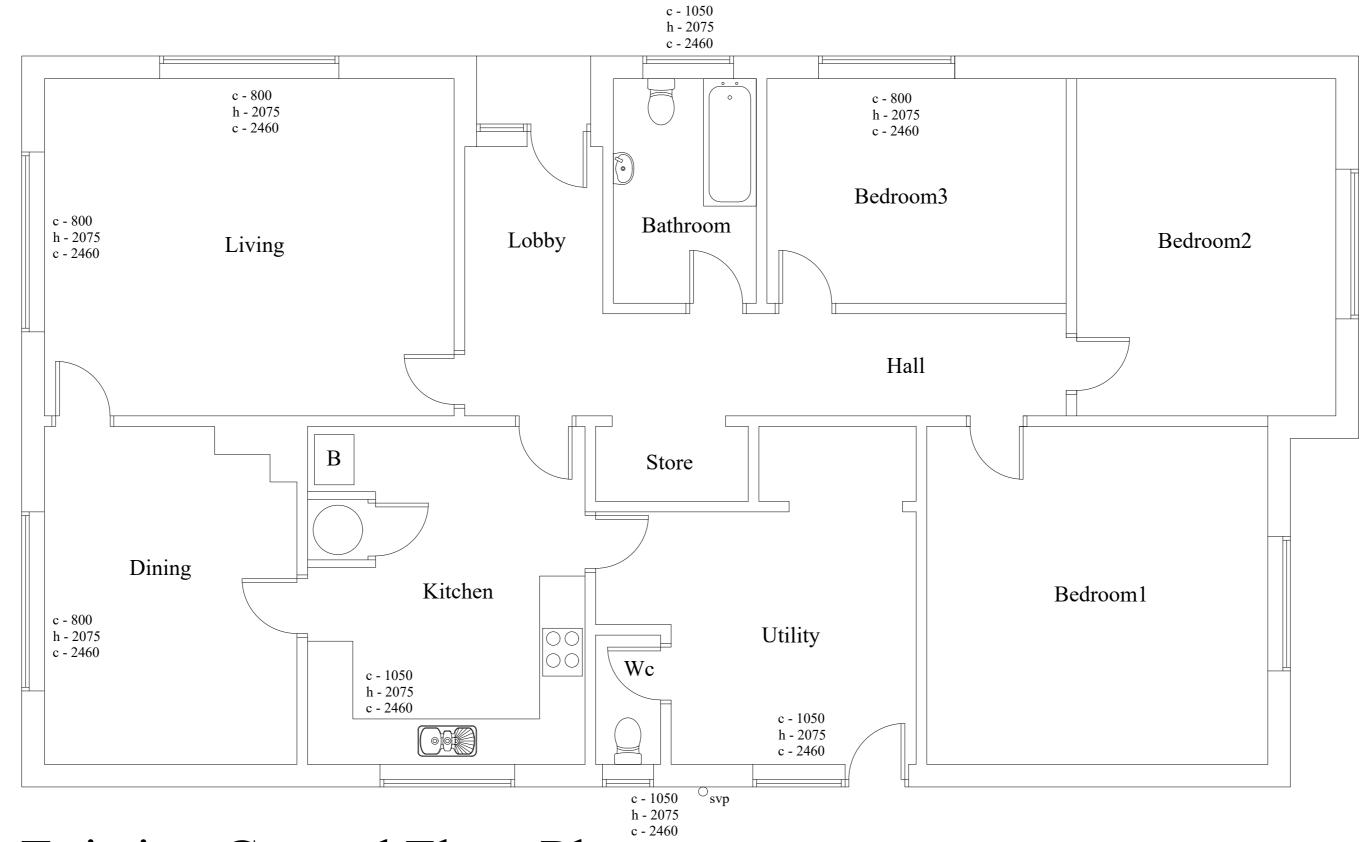

Existing Ground Floor Plan

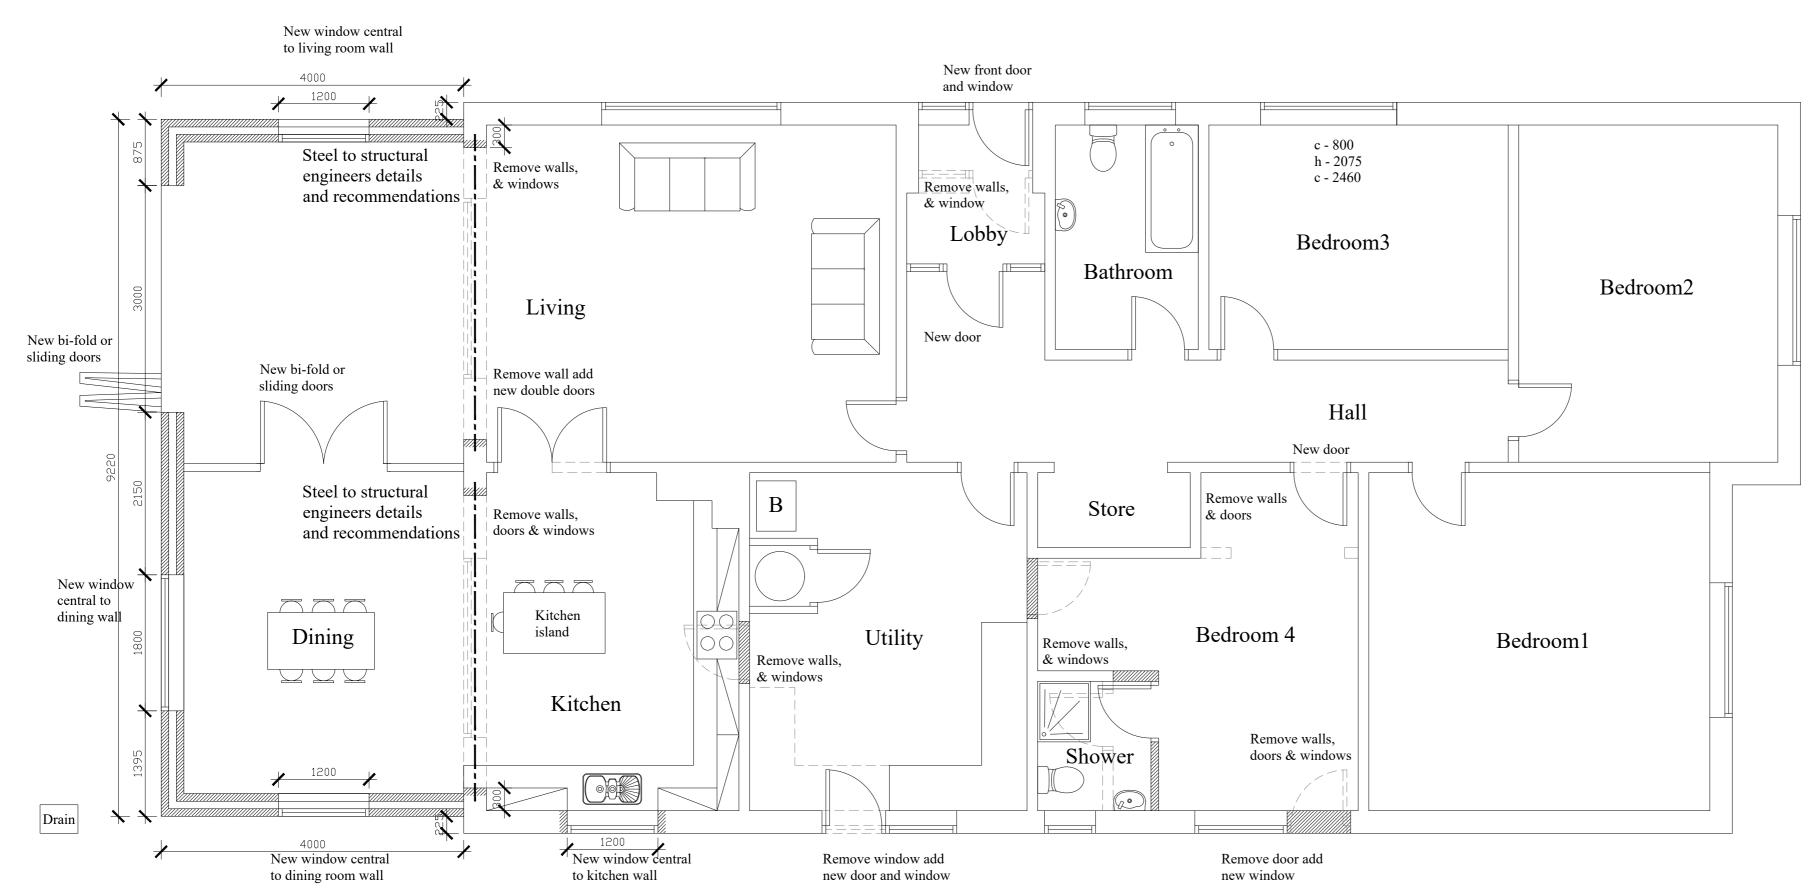

Proposed Ground Floor Plan

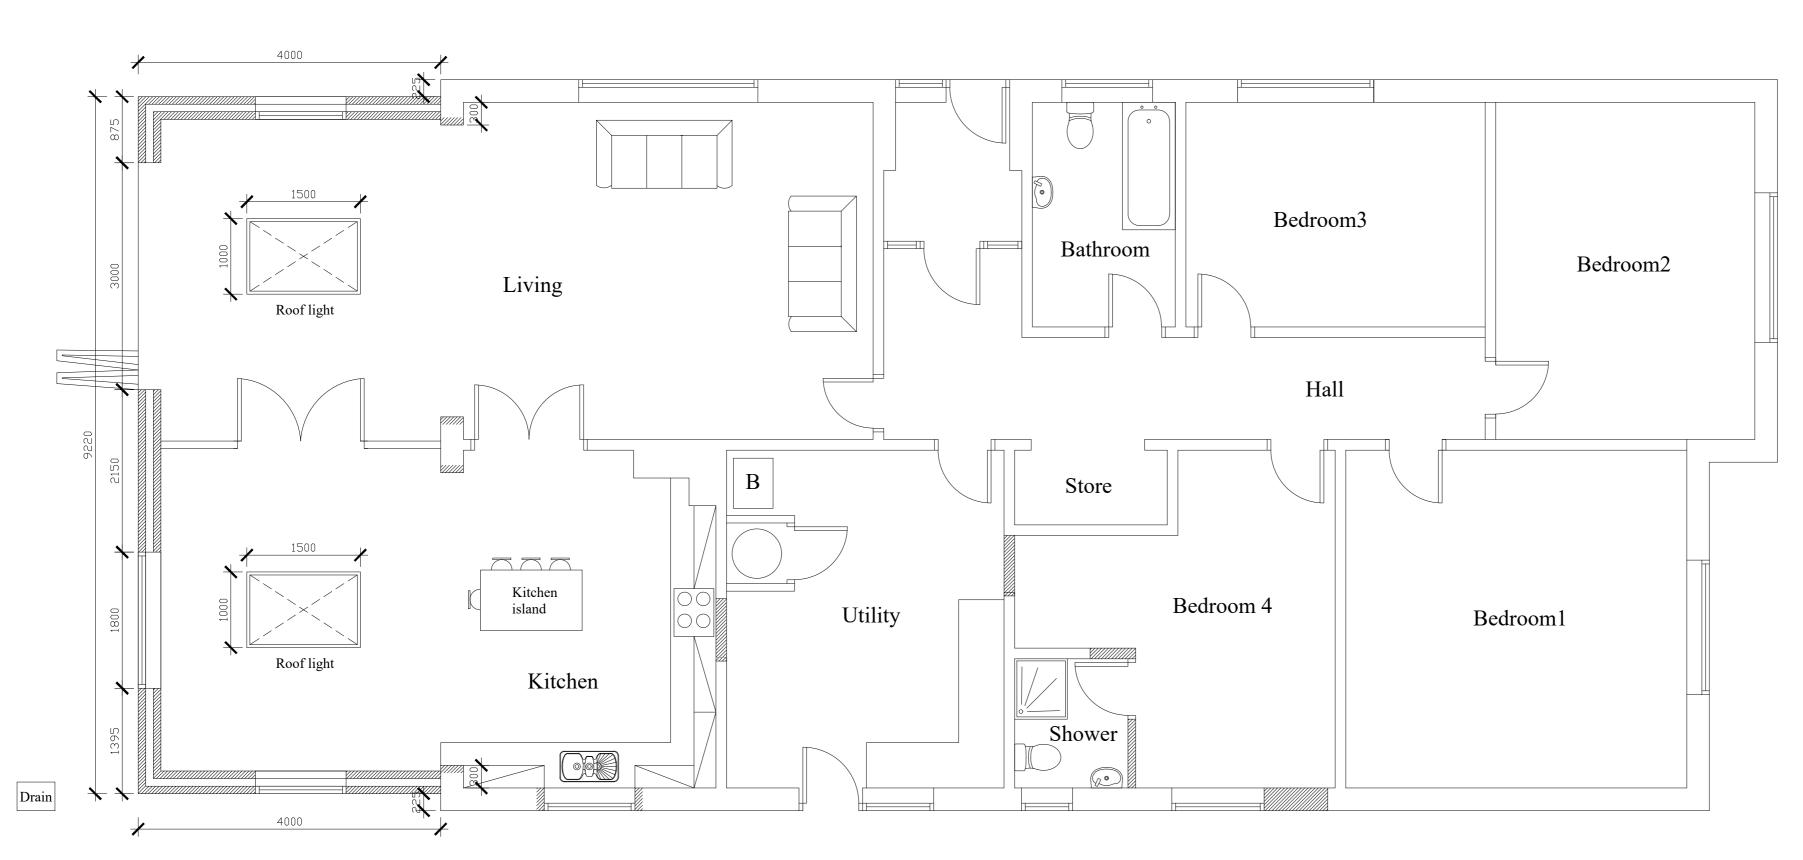

Proposed Ground Floor Plan (not showing demolition)

Existing & Proposed Floor Plans

Scale 1:50 @ A1 dwg-01

Fern Bank, Old Warren, Broughton, Flintshire, CH4 0EG



















