

**Pontblyddyn**

**A5104**

**Penyffordd  
Station**

**A550**

**KEY**



Proposed 50 MPH Speed Limit

**No. 01**



CARL LONGLAND

Director of Environment,  
Cyfarwyddwr yr Amgylchedd,  
County Hall, Mold, CH7 6NF  
Neuadd y Str. Yr Wyddgrug, CH7 6NF

**TRAFFIC**

BASED UPON VARIOUS ORDINANCE SURVEY MAPS WITH THE PERMISSION OF THE CONTROLLER OF HM STATIONARY OFFICE. CROWN COPYRIGHT RESERVED. LICENSE NUMBER LA 100023386L. FLINTSHIRE COUNTY COUNCIL, COUNTY HALL, MOLD.

PRELIMINARY

APPROVAL

CONSTRUCTION

AMENDMENTS:

DATE

A5104 Pontblyddyn to Penyffordd

Proposed 50 MPH Speed Limit

(Sheet 1 of 1)

DRAWING NUMBER


HT/13/0000 201 P1

DRAWN BY:  
NGW


CHECKED BY:  
PHD

SCALE:  
1: NTS @ A3

NAT. GRID REF:  
327686  
360605

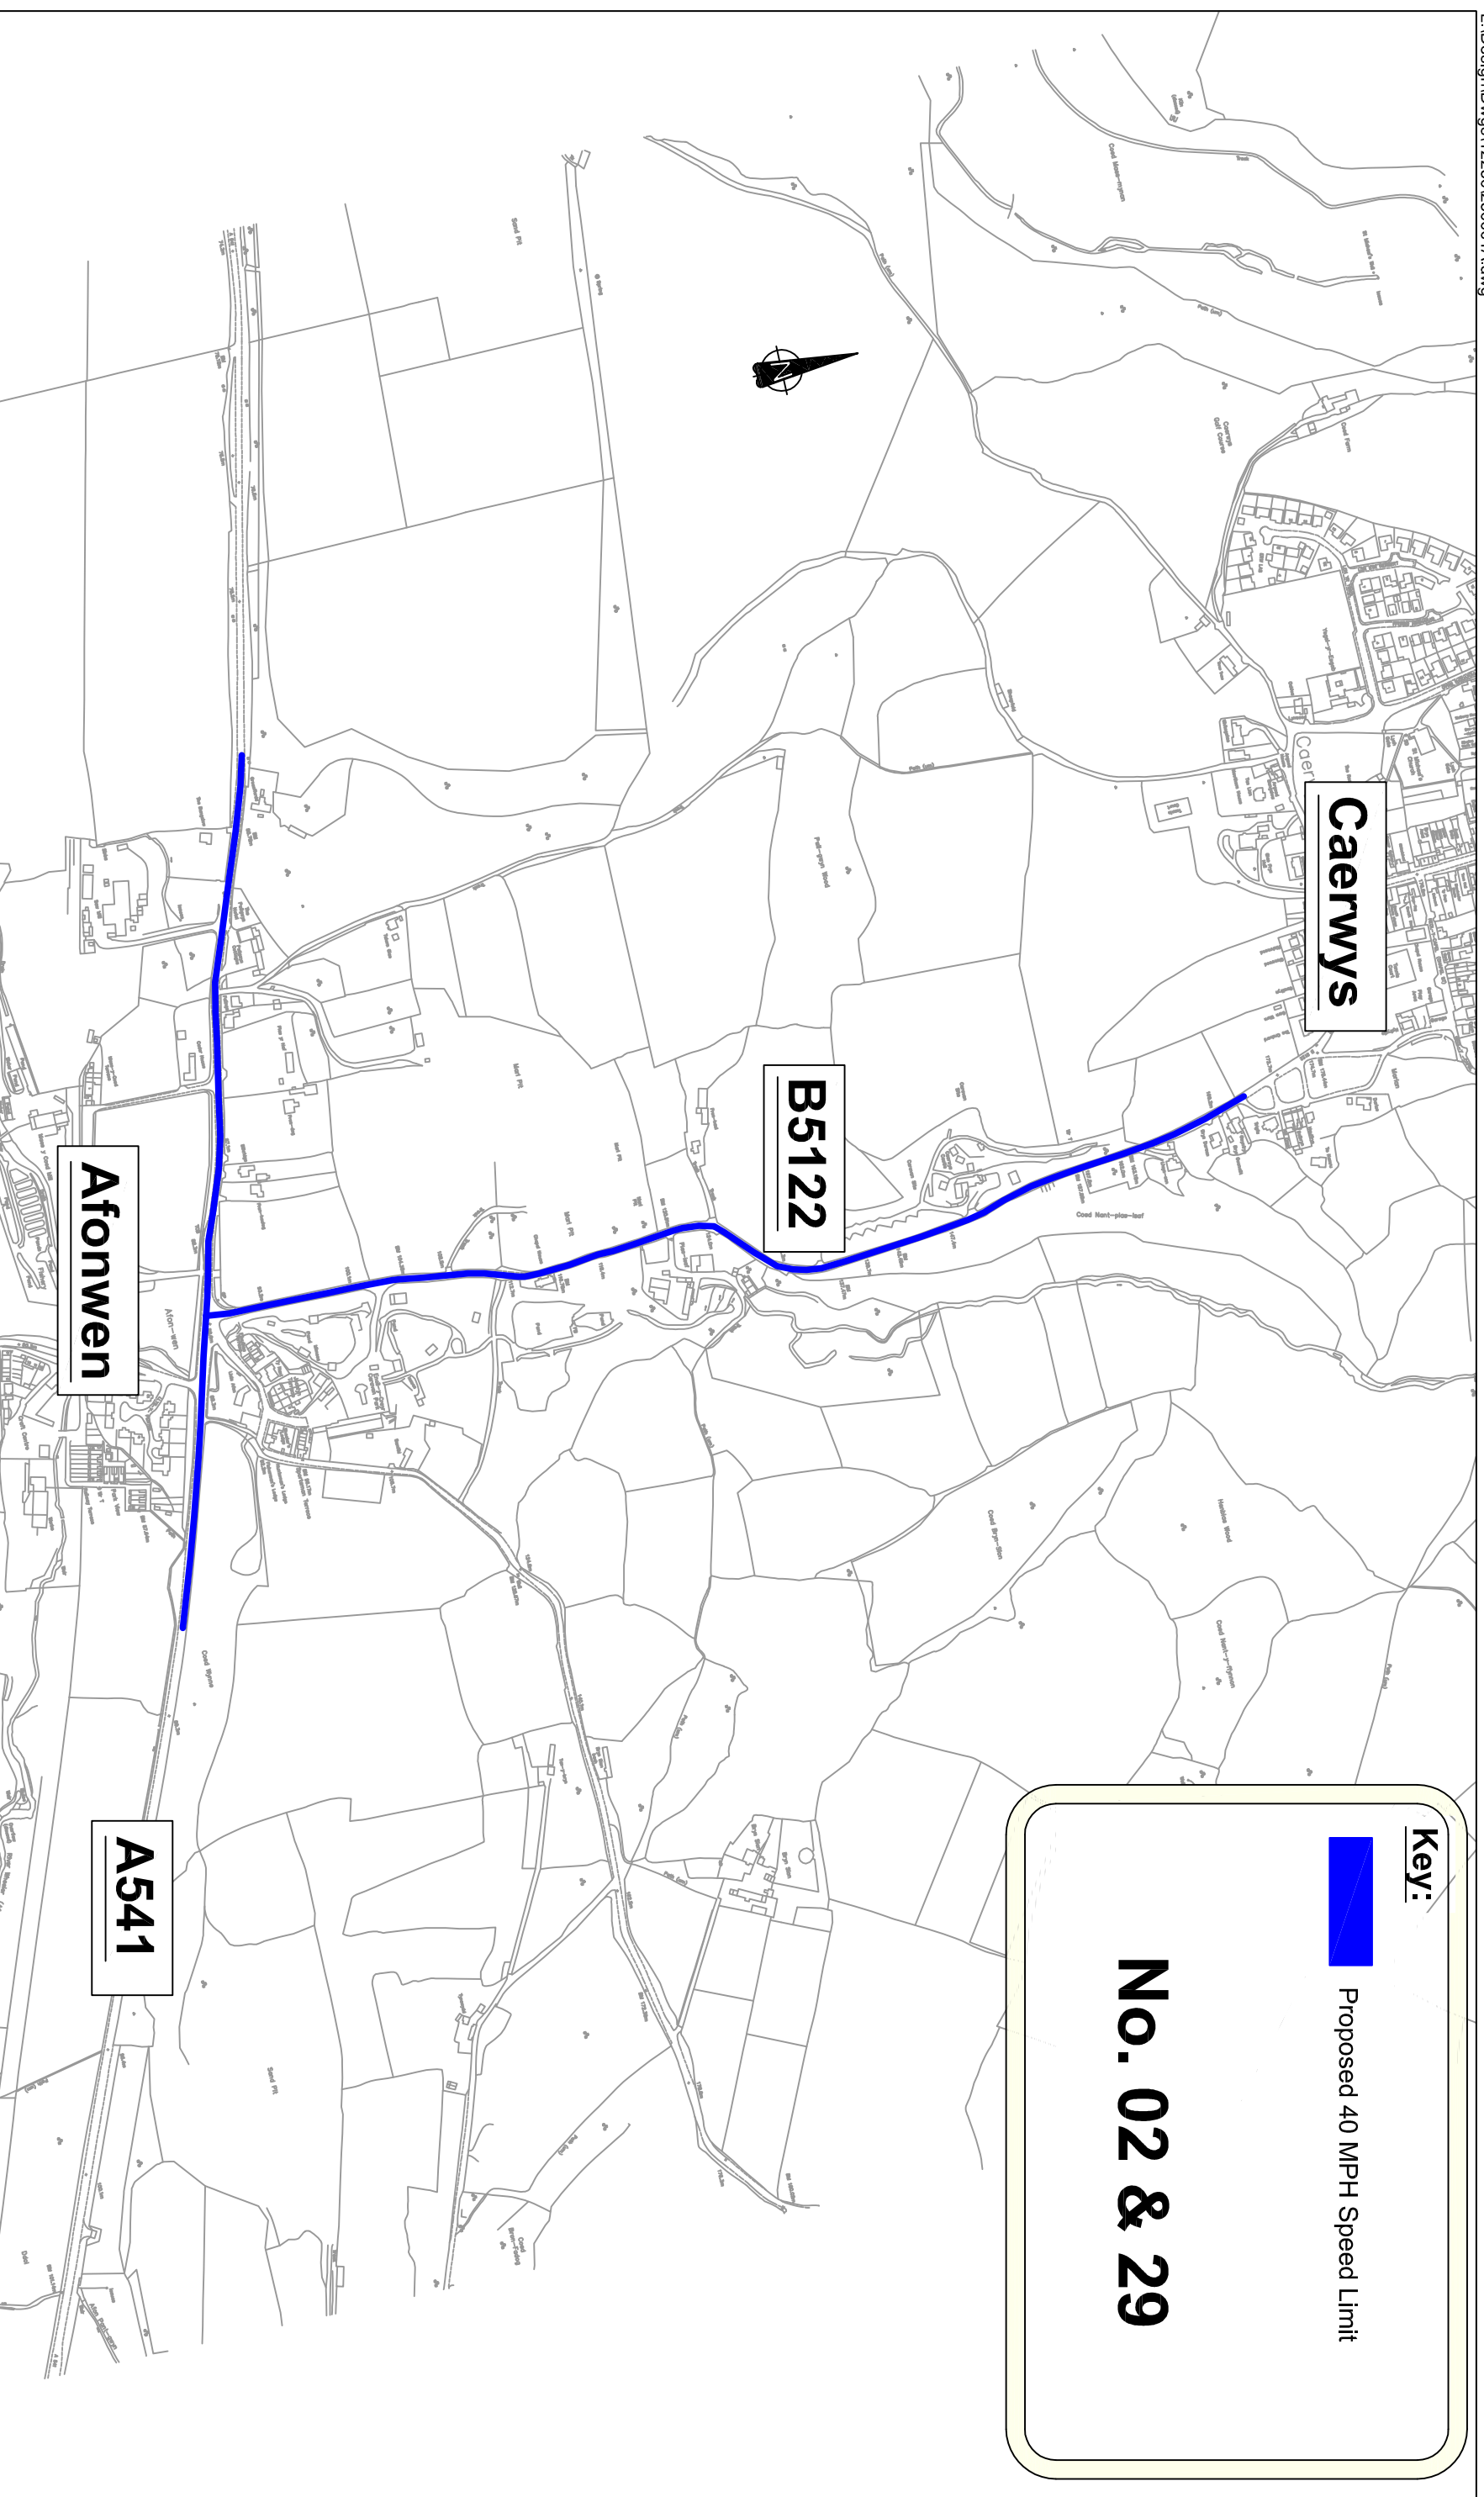

**Key:**

 Proposed 40 MPH Speed Limit

**No. 02 & 29**

DRAWING NUMBER

|       |    |   |
|-------|----|---|
| 12250 | 01 | A |
|-------|----|---|



  
 Neil Cockerton  
 Head of Assets and Transportation  
 Pwrtholth Aseddu a Threfnidaleth  
 Environment Directorate  
 Cyfeirddaleth Amgylchedd  
  
 County Hall, Mold, CH7 6NF.  
 www.flintshire.gov.uk  
 Masedu y Sir 'r Wydegrug, CH7 6NF.  
 www.sir-yfflint.gov.uk

**ENGINEERING SERVICES**

BASED UPON VARIOUS ORDNANCE SURVEY MAPS WITH THE PERMISSION  
 OF THE CONTROLLER OF HM STATIONERY OFFICE. CROWN COPYRIGHT  
 RESERVED. LICENCE NUMBER 100023386. FLINTSHIRE COUNTY COUNCIL,  
 COUNTY HALL, MOLD.


|  |         |                |               |                  |          |
|--|---------|----------------|---------------|------------------|----------|
| JOB NUMBER:  | 12250   | SCALES:        | N.T.S.        | AMENDMENTS:      | DATE     |
| DACDIV GROUP:  | TRAFFIC |                |               |                  |          |
| DRAWN BY:  | EMH     | NAT. GRID REF: | A             | Original Drawing | Nov 2012 |
| CHECKED BY:  | GP      | STATUS:        | <b>SCHEME</b> |                  |          |
| SPEED LIMIT REVIEW<br>(2.) A541 Afonwen<br>(29.) B5122 to Caerwys<br>Proposed 40 MPH Speed Limit<br>LAST EDIT DATE: <input type="text"/> DRAWING NUMBER <input type="text"/> |         |                |               |                  |          |
|  |         |                |               |                  | 11   P1  |



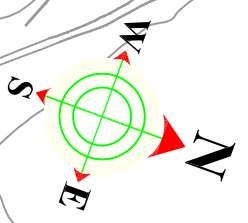

**Melin y Wern**

**A541**

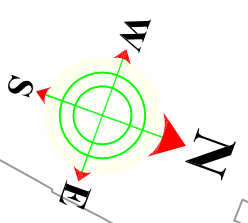

**B5121**


**Lixwm**

**Key:**



Proposed 40 MPH Speed Limit

**No. 3 & 27**

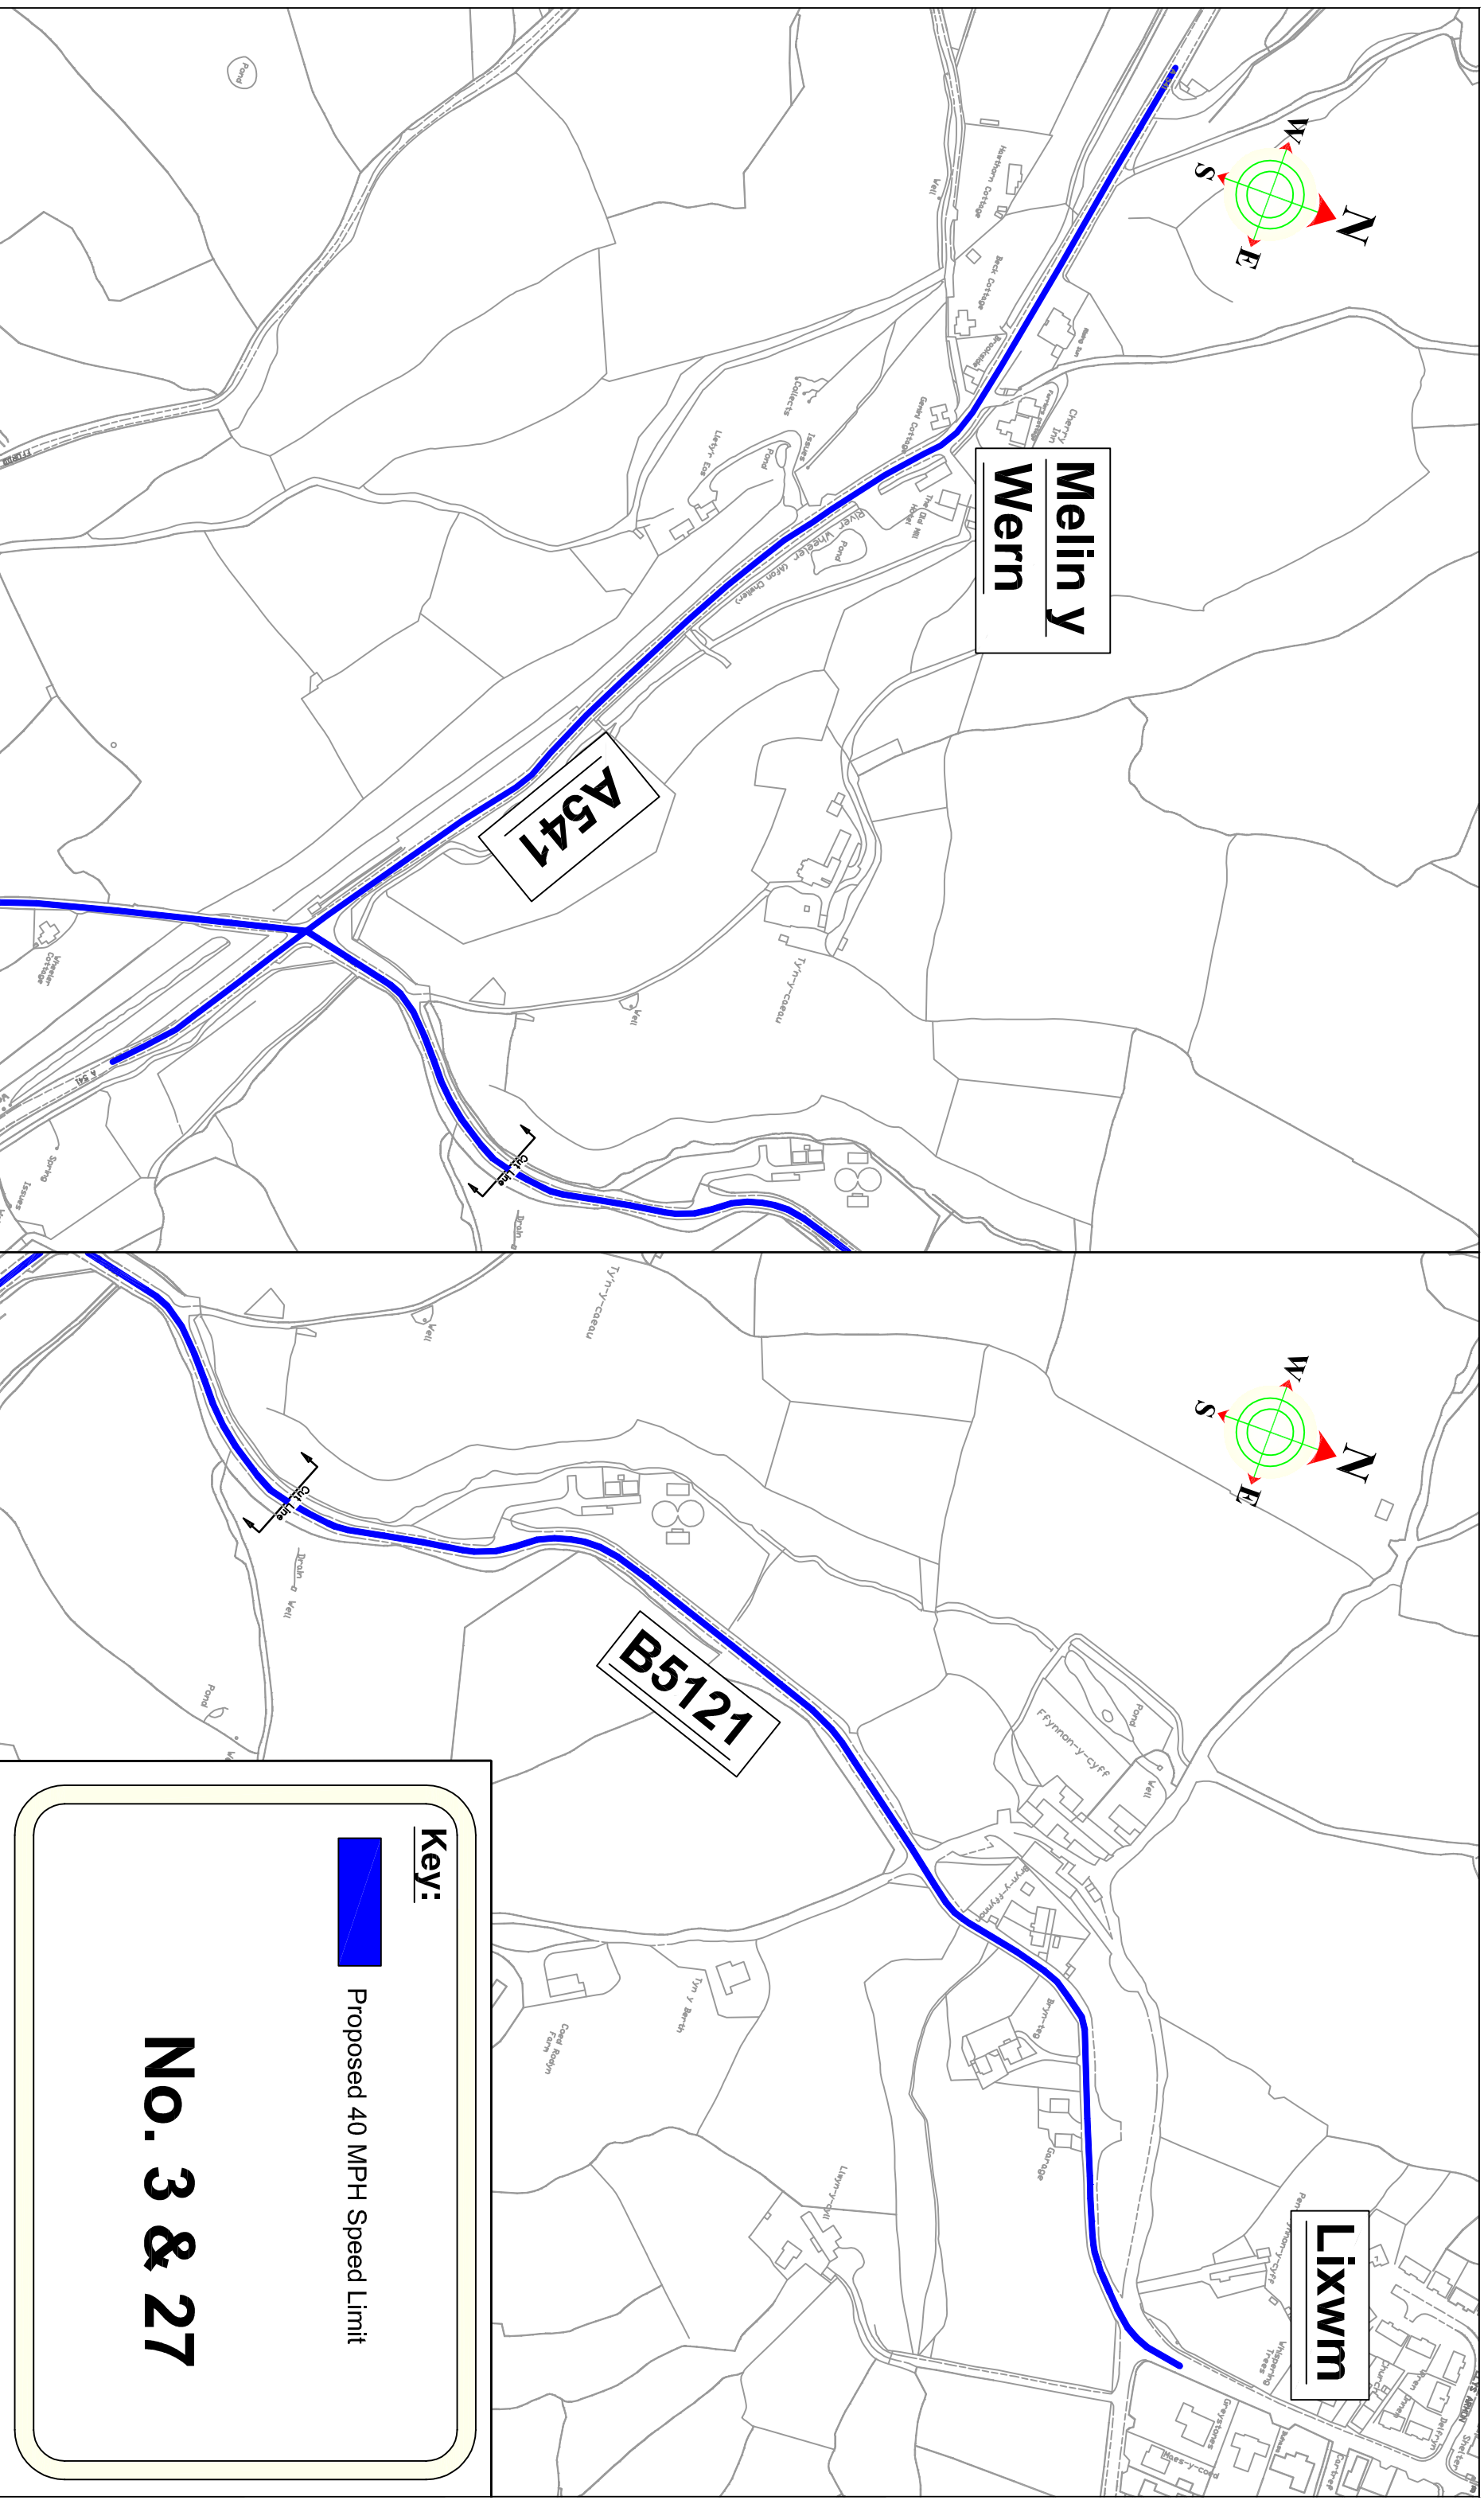

CARL LONGLAND


Director of Environment,  
Cylunwyddwr yr Amgylchedd,  
County Hall, Mold, CH7 6NF  
Neuadd y Str. Yr Wylodgrug, CH7 6NF

**TRAFFIC**

BASED UPON VARIOUS ORDINANCE SURVEY MAPS WITH THE PERMISSION OF THE CONTROLLER OF HM STATIONARY OFFICE. CROWN COPYRIGHT RESERVED. LICENSE NUMBER LA 10002386L. FLINTSHIRE COUNTY COUNCIL, COUNTY HALL, MOLD.



|                                    |                   |             |              |   |
|------------------------------------|-------------------|-------------|--------------|---|
| DRAWN BY:<br>SM                    | PRELIMINARY       | APPROVAL    | CONSTRUCTION | Speed Limit Review                            |
|                                    | CHECKED BY:<br>PD | AMENDMENTS: | DATE         |   |
| SCALE:<br>NTS @ A3                 |                   |             |              | (3.): A541 Melin y Wern<br>(27.): B5121 Lixwm |
| NAT. GRID REF:<br>316608<br>370089 |                   |             |              | Proposed 40 MPH Speed Limit                   |
|                                    |                   |             |              | DRAWING NUMBER                                |
|                                    |                   |             |              | 201 P1  |

# Pontblyddyn

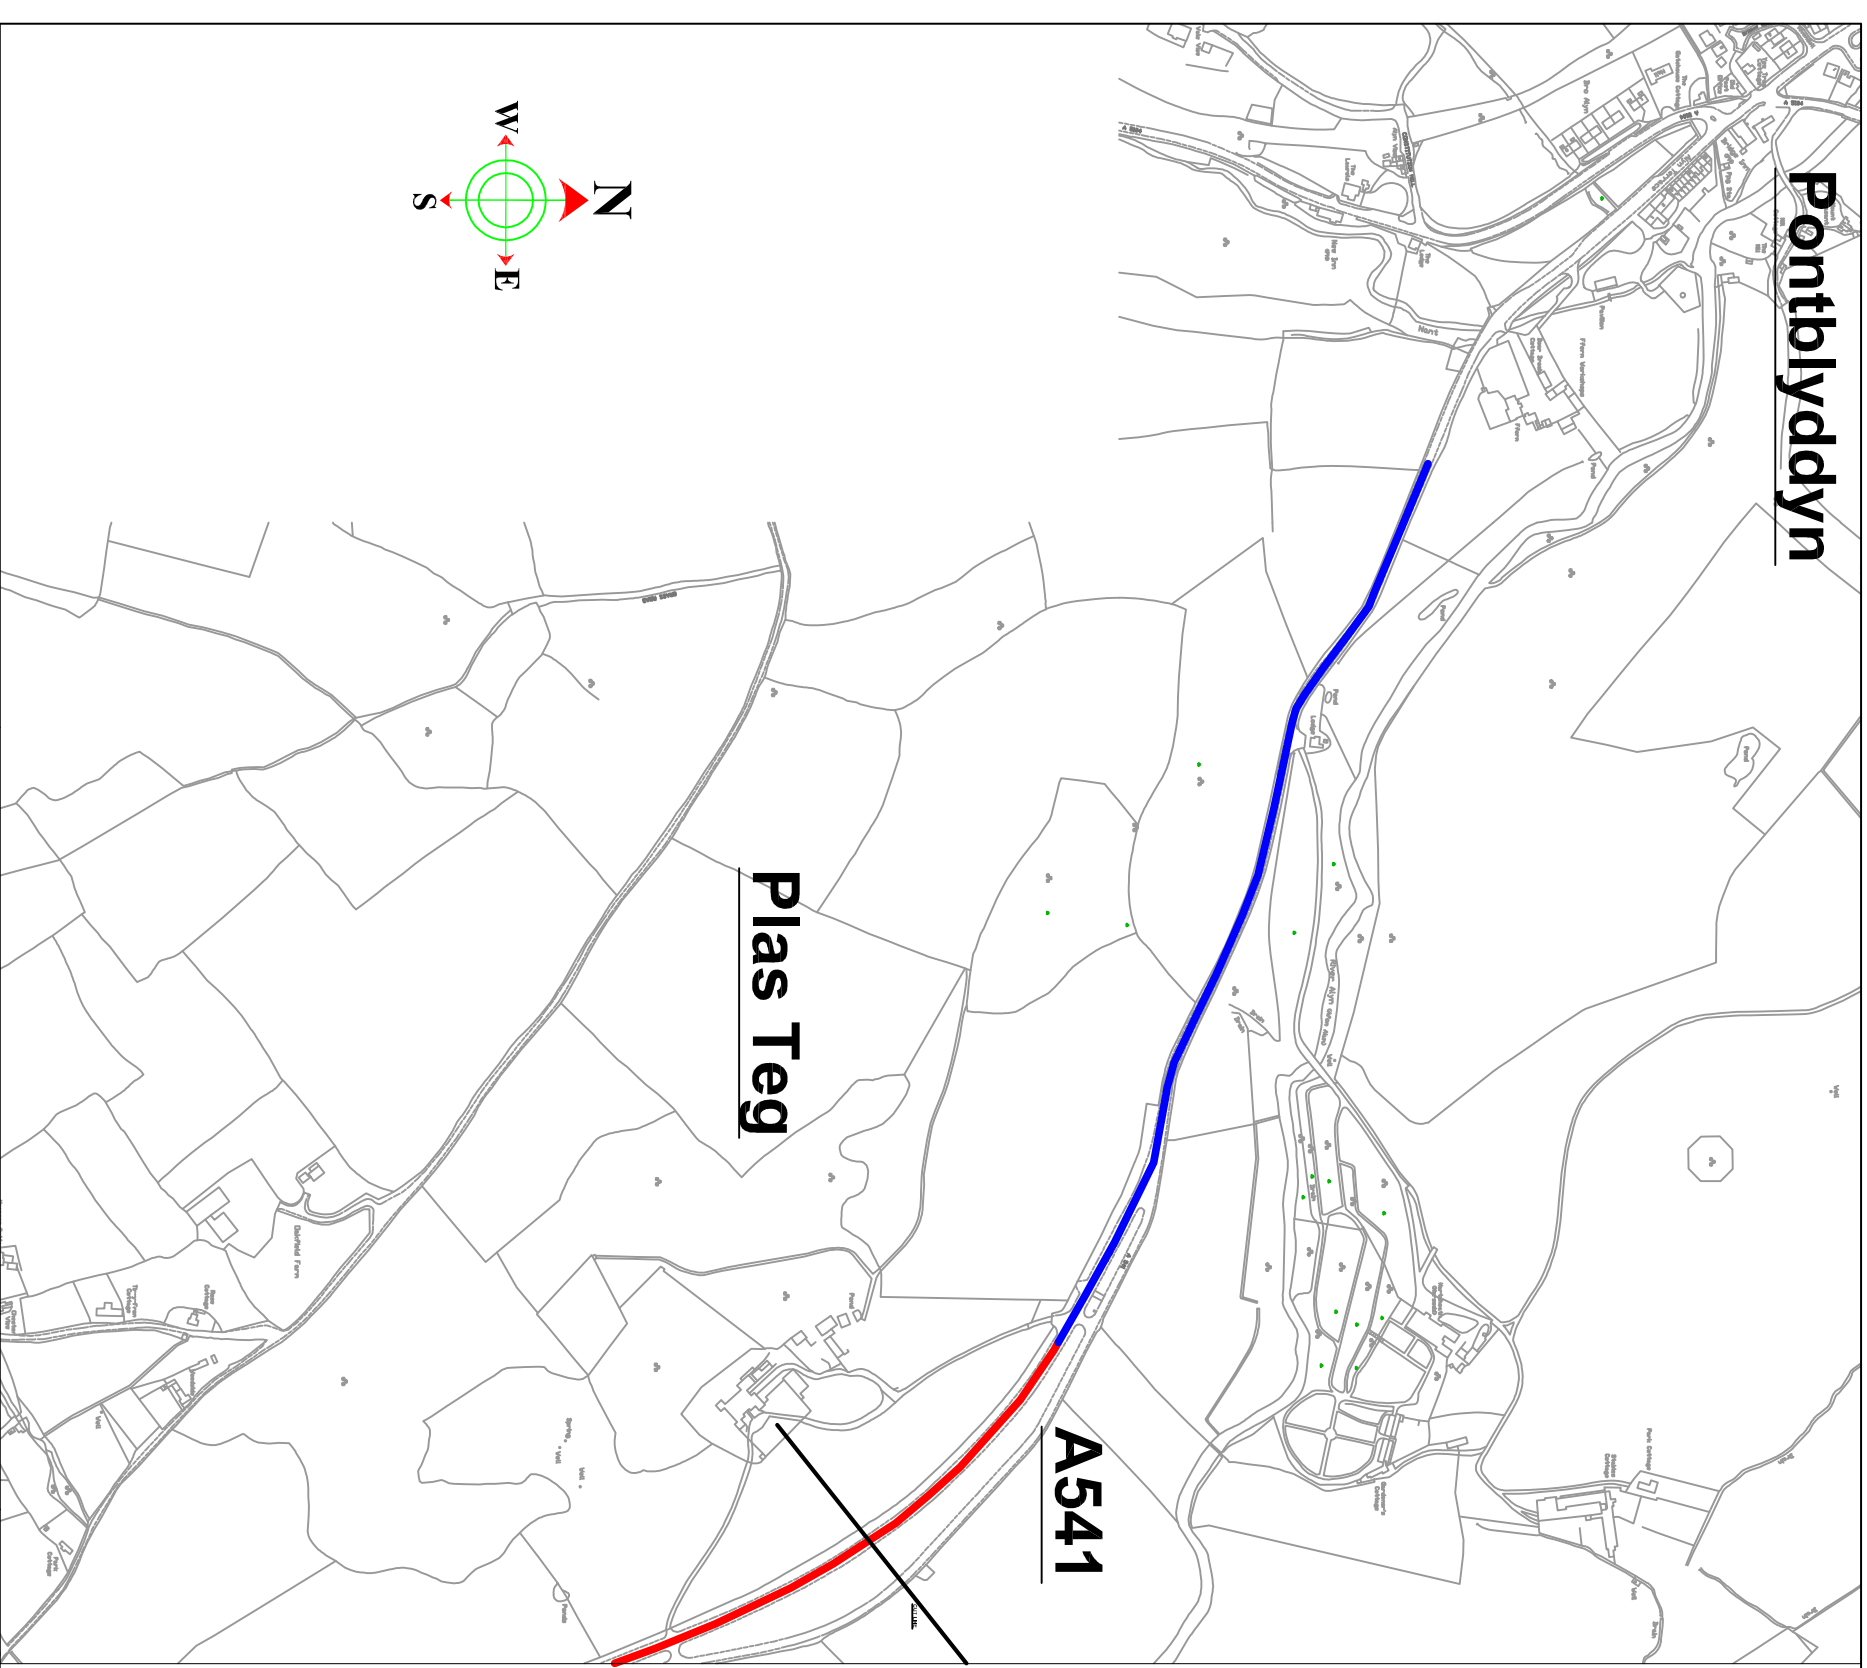


Plas Teg

A541

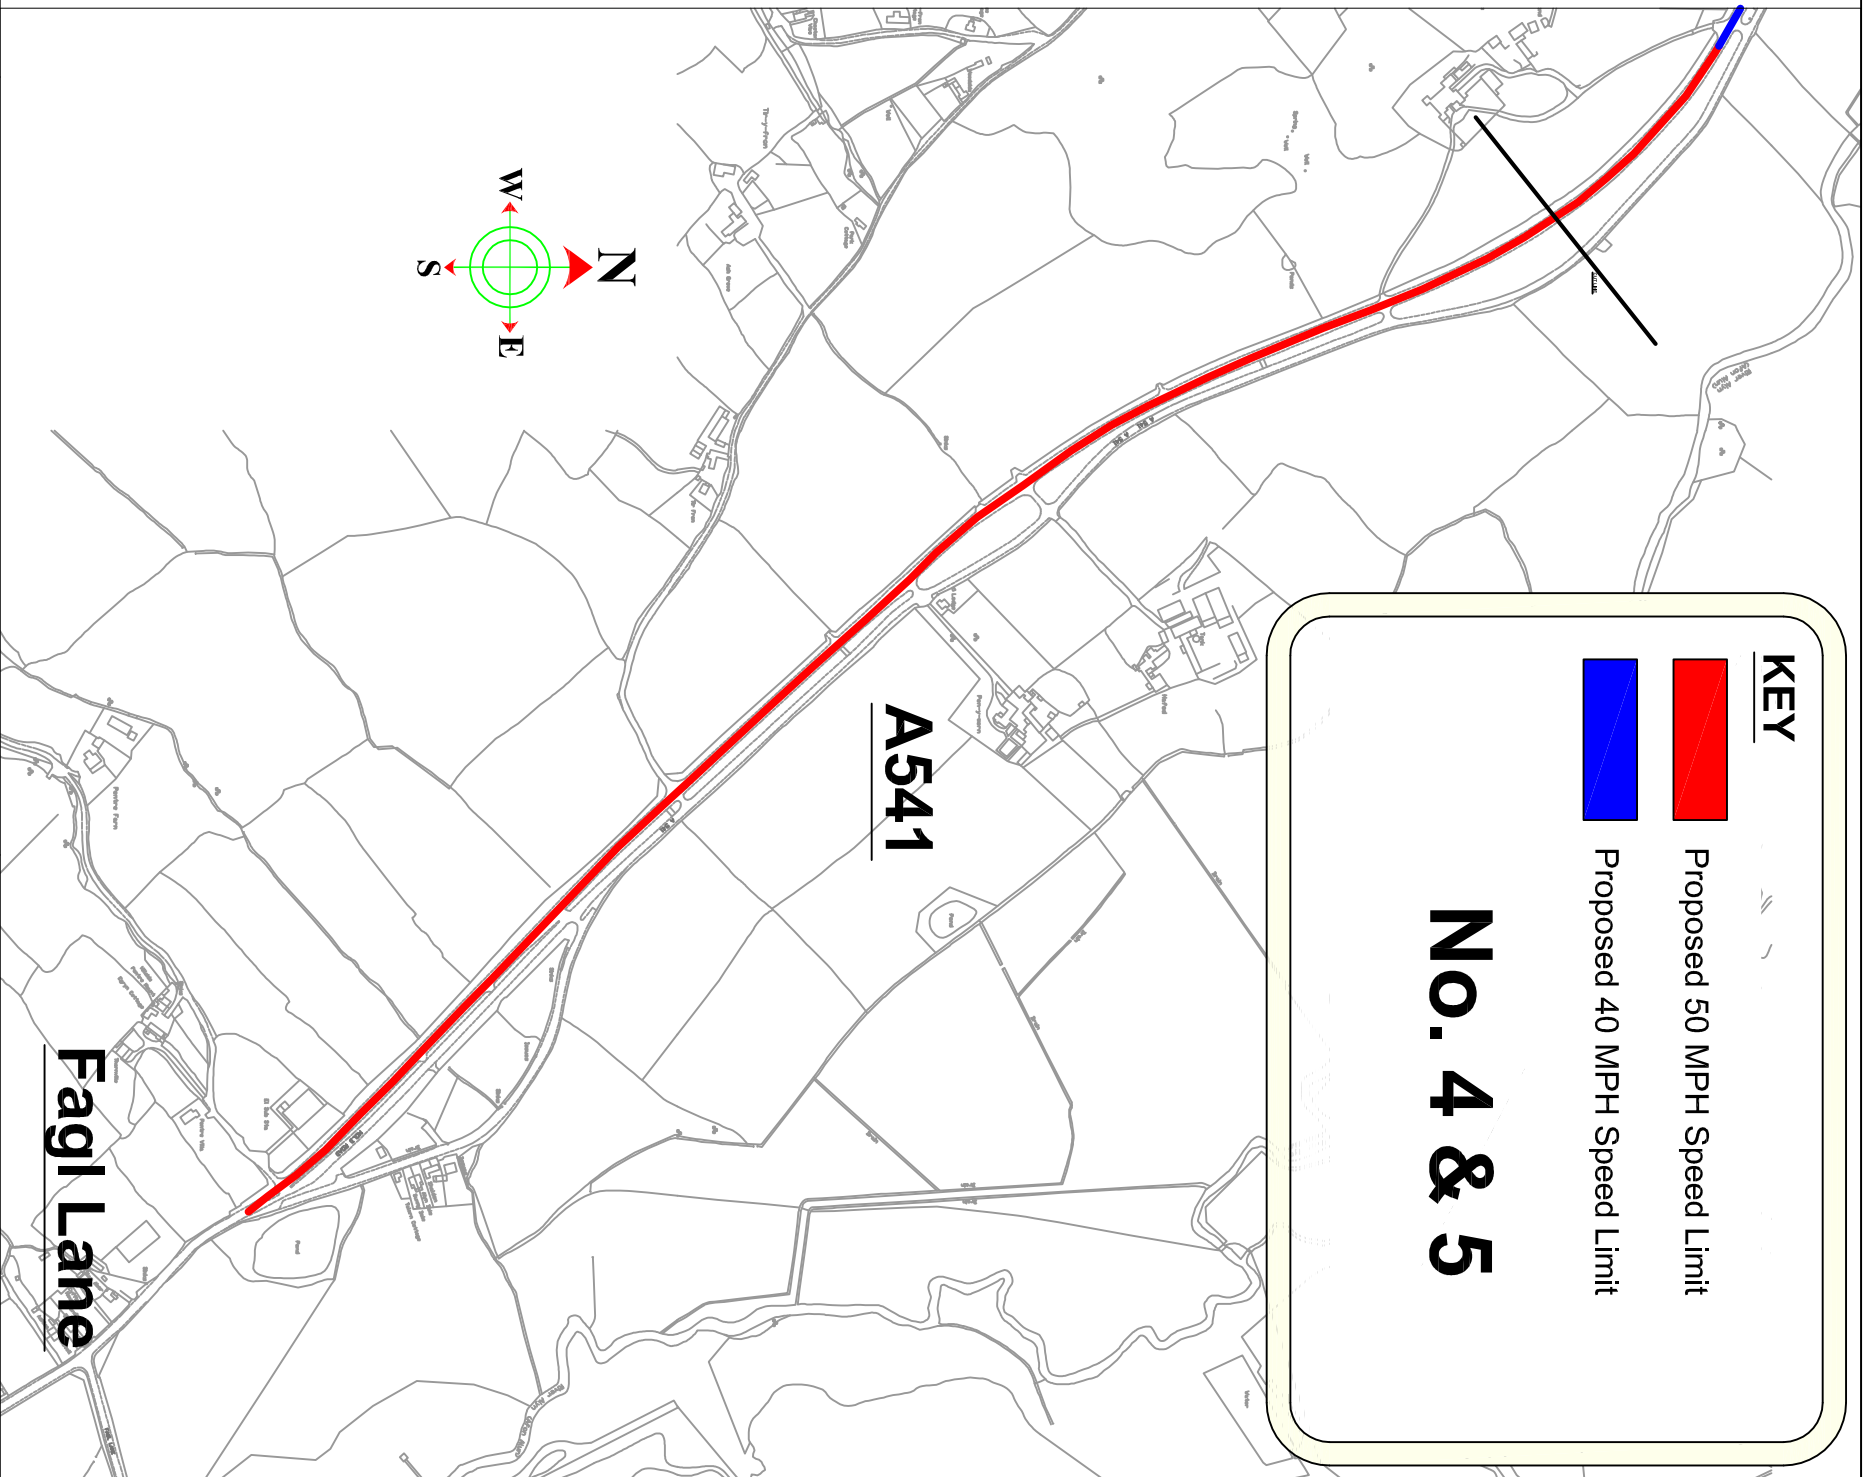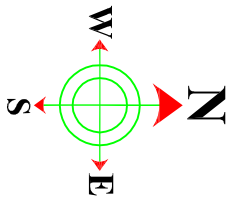

A541

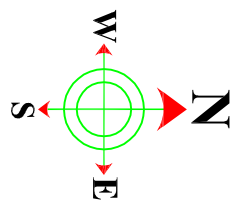

**KEY**

- Proposed 50 MPH Speed Limit
- Proposed 40 MPH Speed Limit

## No. 4 & 5

Fagl Lane



**Sir y Fflint**  
Flintshire  
COUNTY COUNCIL

**CARL LONGLAND**  
Director of Environment  
Cyfarwyddwr yr Amgylchedd

County Hall, Mold, CH7 6NF  
Neuadd y Str. Yr Wyddgrug, CH7 6NF

**TRAFFIC**

BASED UPON VARIOUS ORDINANCE SURVEY MAPS WITH THE PERMISSION OF THE CONTROLLER OF HM STATIONARY OFFICE. CROWN COPYRIGHT RESERVED. LICENSE NUMBER LA 100023386L. FLINTSHIRE COUNTY COUNCIL, COUNTY HALL, MOLD.


**DRAWN BY:** NGW  
**CHECKED BY:** PHD  
**SCALE:** 1: NTS @ A3  
**NAT. GRID REF:** 327739 360421

| PRELIMINARY | APPROVAL    | CONSTRUCTION |      |
|-------------|-------------|--------------|------|
|             | AMENDMENTS: |              | DATE |
|             |             |              |      |
|             |             |              |      |


**A541 Pontblyddyn to Fagl Lane**  
(4). 40 MPH Speed Limit  
(5). 50 MPH Speed Limit  
(Sheet 1 of 1)

**DRAWING NUMBER** HT/13/0000 201 P1



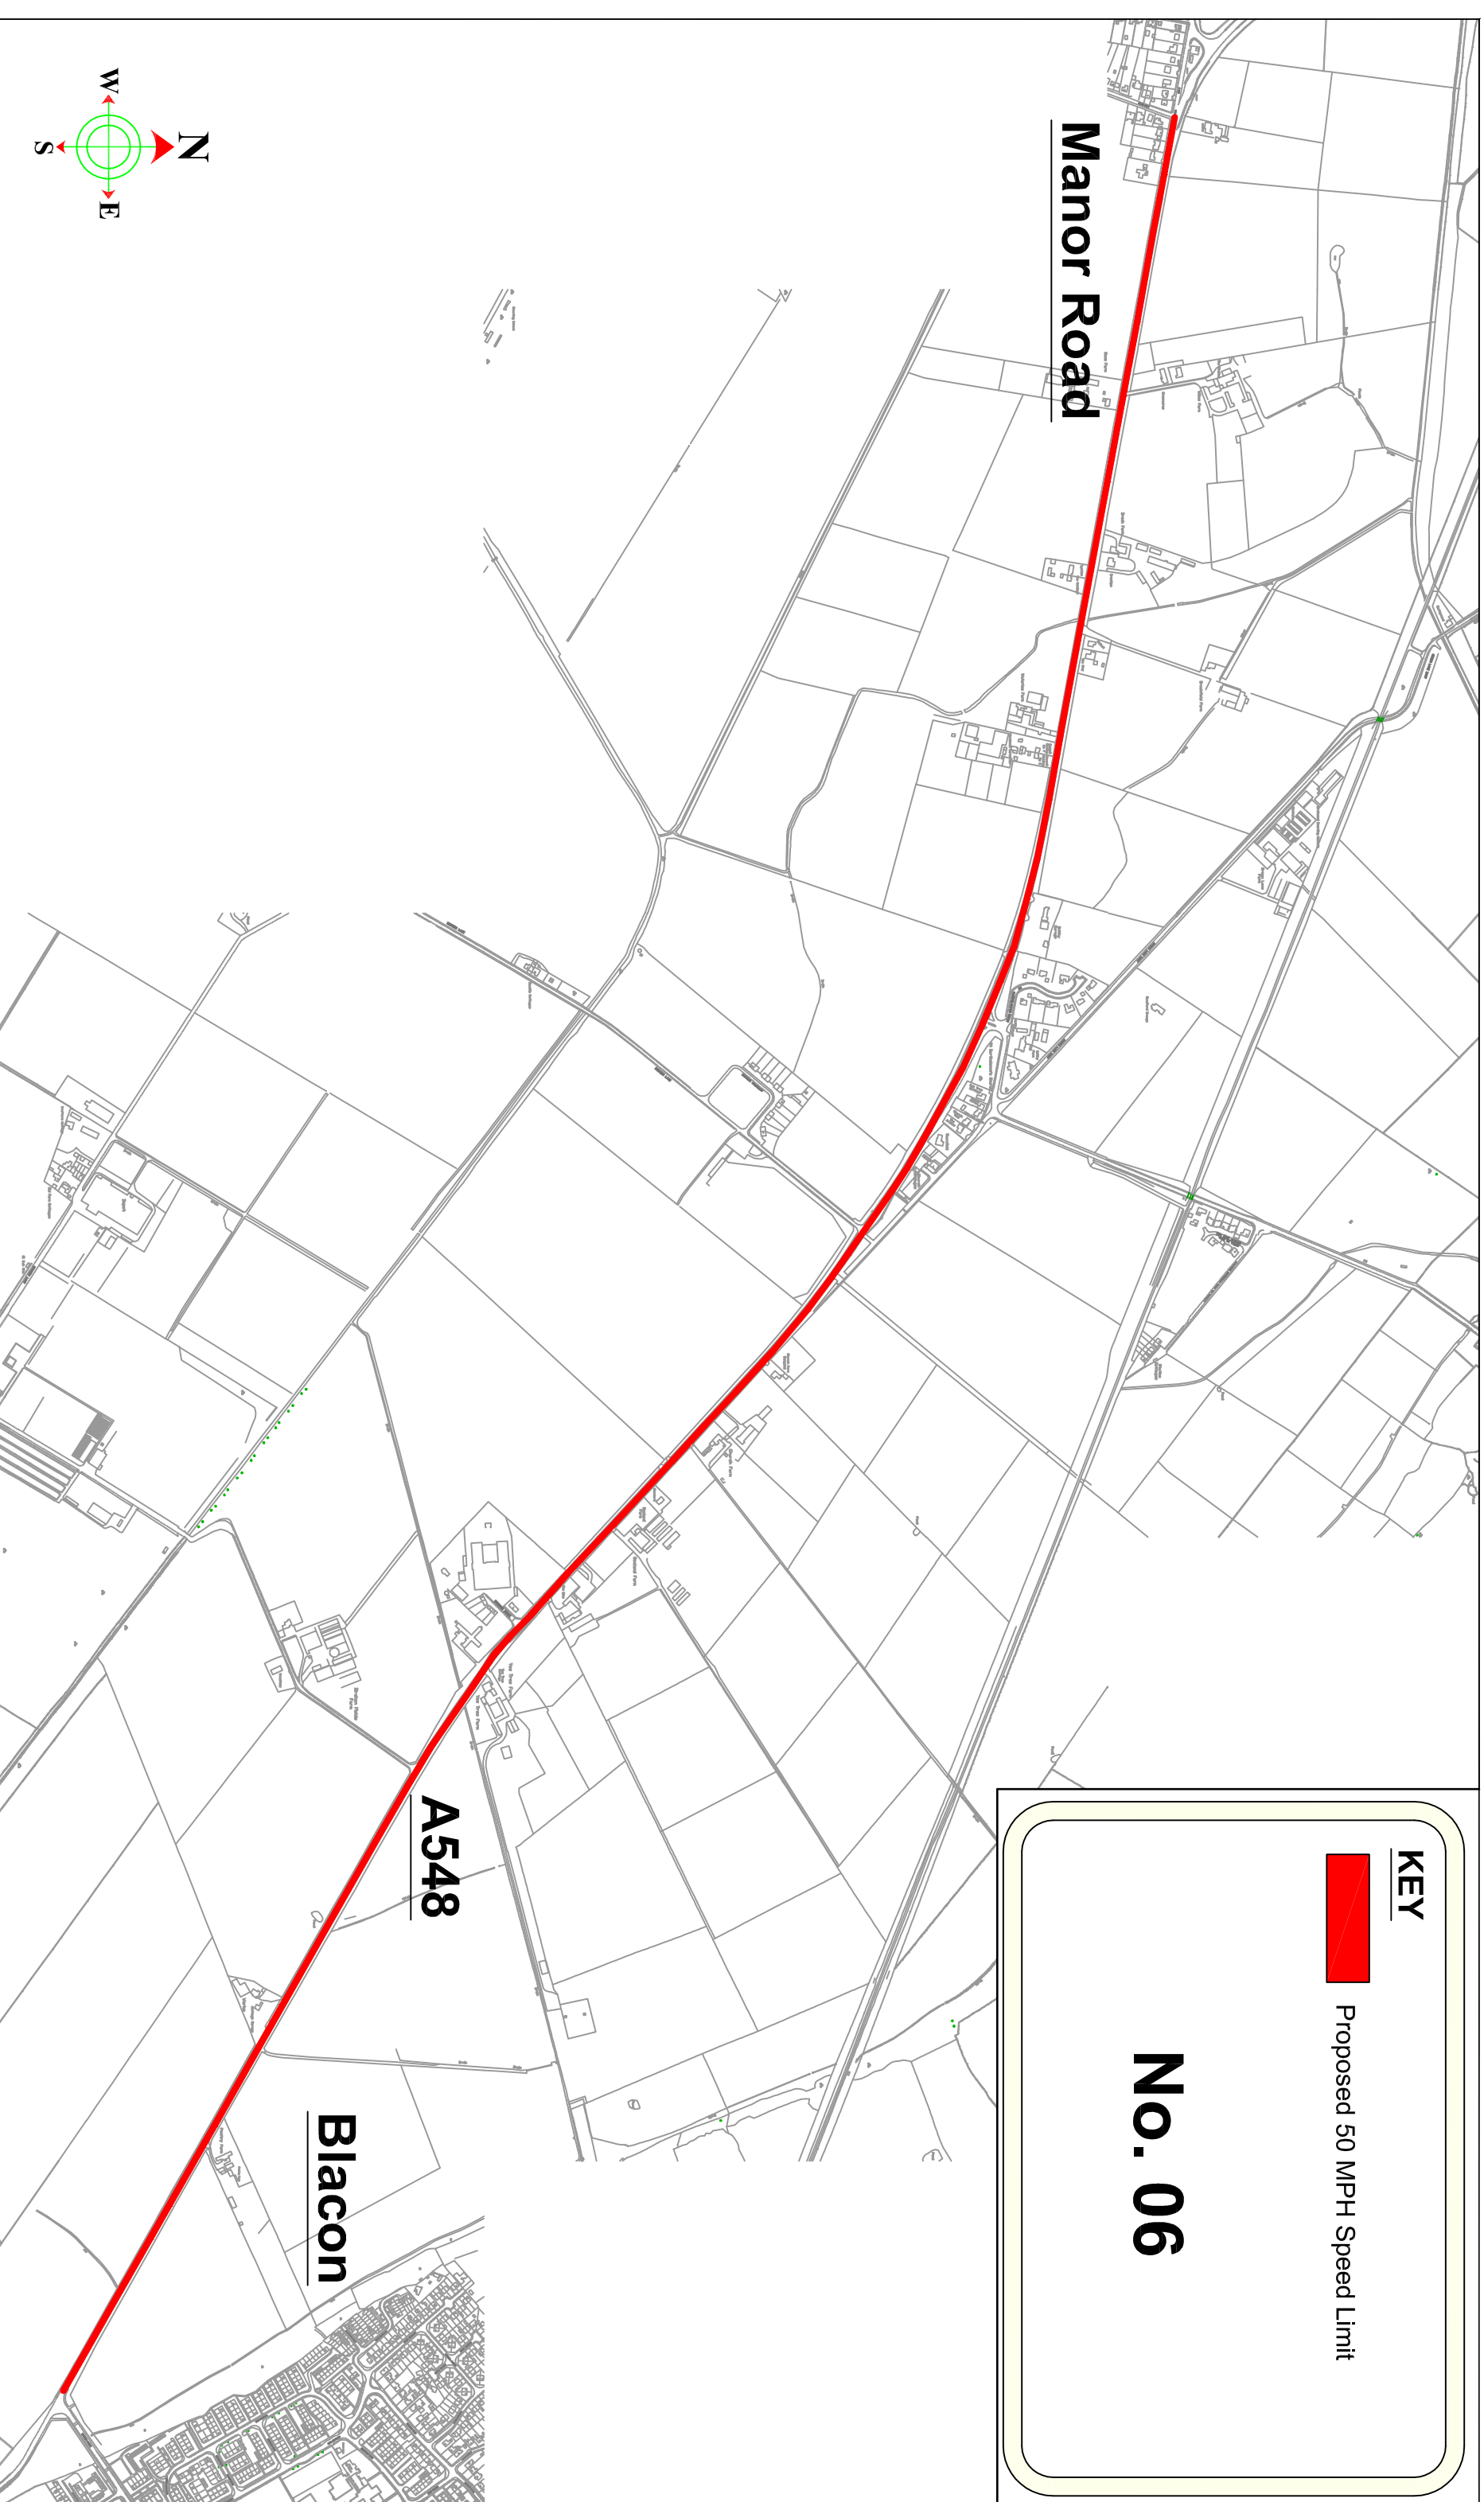

**KEY**

 Proposed 50 MPH Speed Limit

**No. 06**

**CROWN**  
**Sir y Fflint**  
**Flintshire**  
 COUNTY COUNCIL

CARL LONGLAND  
 Director of Environment.  
 Cyfarwyddwr yr Amgylchedd.

County Hall, Mold, CH7 6NF  
 Neuadd y Str. Yr Wyddgrug, CH7 6NF

**TRAFFIC**

BASED UPON VARIOUS ORDINANCE SURVEY MAPS WITH THE PERMISSION OF THE CONTROLLER OF HM STATIONARY OFFICE. CROWN COPYRIGHT RESERVED. LICENSE NUMBER LA 100023386L. FLINTSHIRE COUNTY COUNCIL, COUNTY HALL, MOLD.

DRAWN BY:  
 NGW

CHECKED BY:  
 PHD


SCALE:  
 1: NTS @ A3

NAT. GRID REF:  
 337275  
 367403


| PRELIMINARY | APPROVAL | CONSTRUCTION | DATE |
|-------------|----------|--------------|------|
|             |          |              |      |
| AMENDMENTS: |          |              |      |
|             |          |              |      |

A548 Blacon to Manor Road  
 Sealand Road  
 Proposed 50 MPH Speed Limit  
 (Sheet 1 of 1)

DRAWING NUMBER  
 HT/13/0000 201 P1

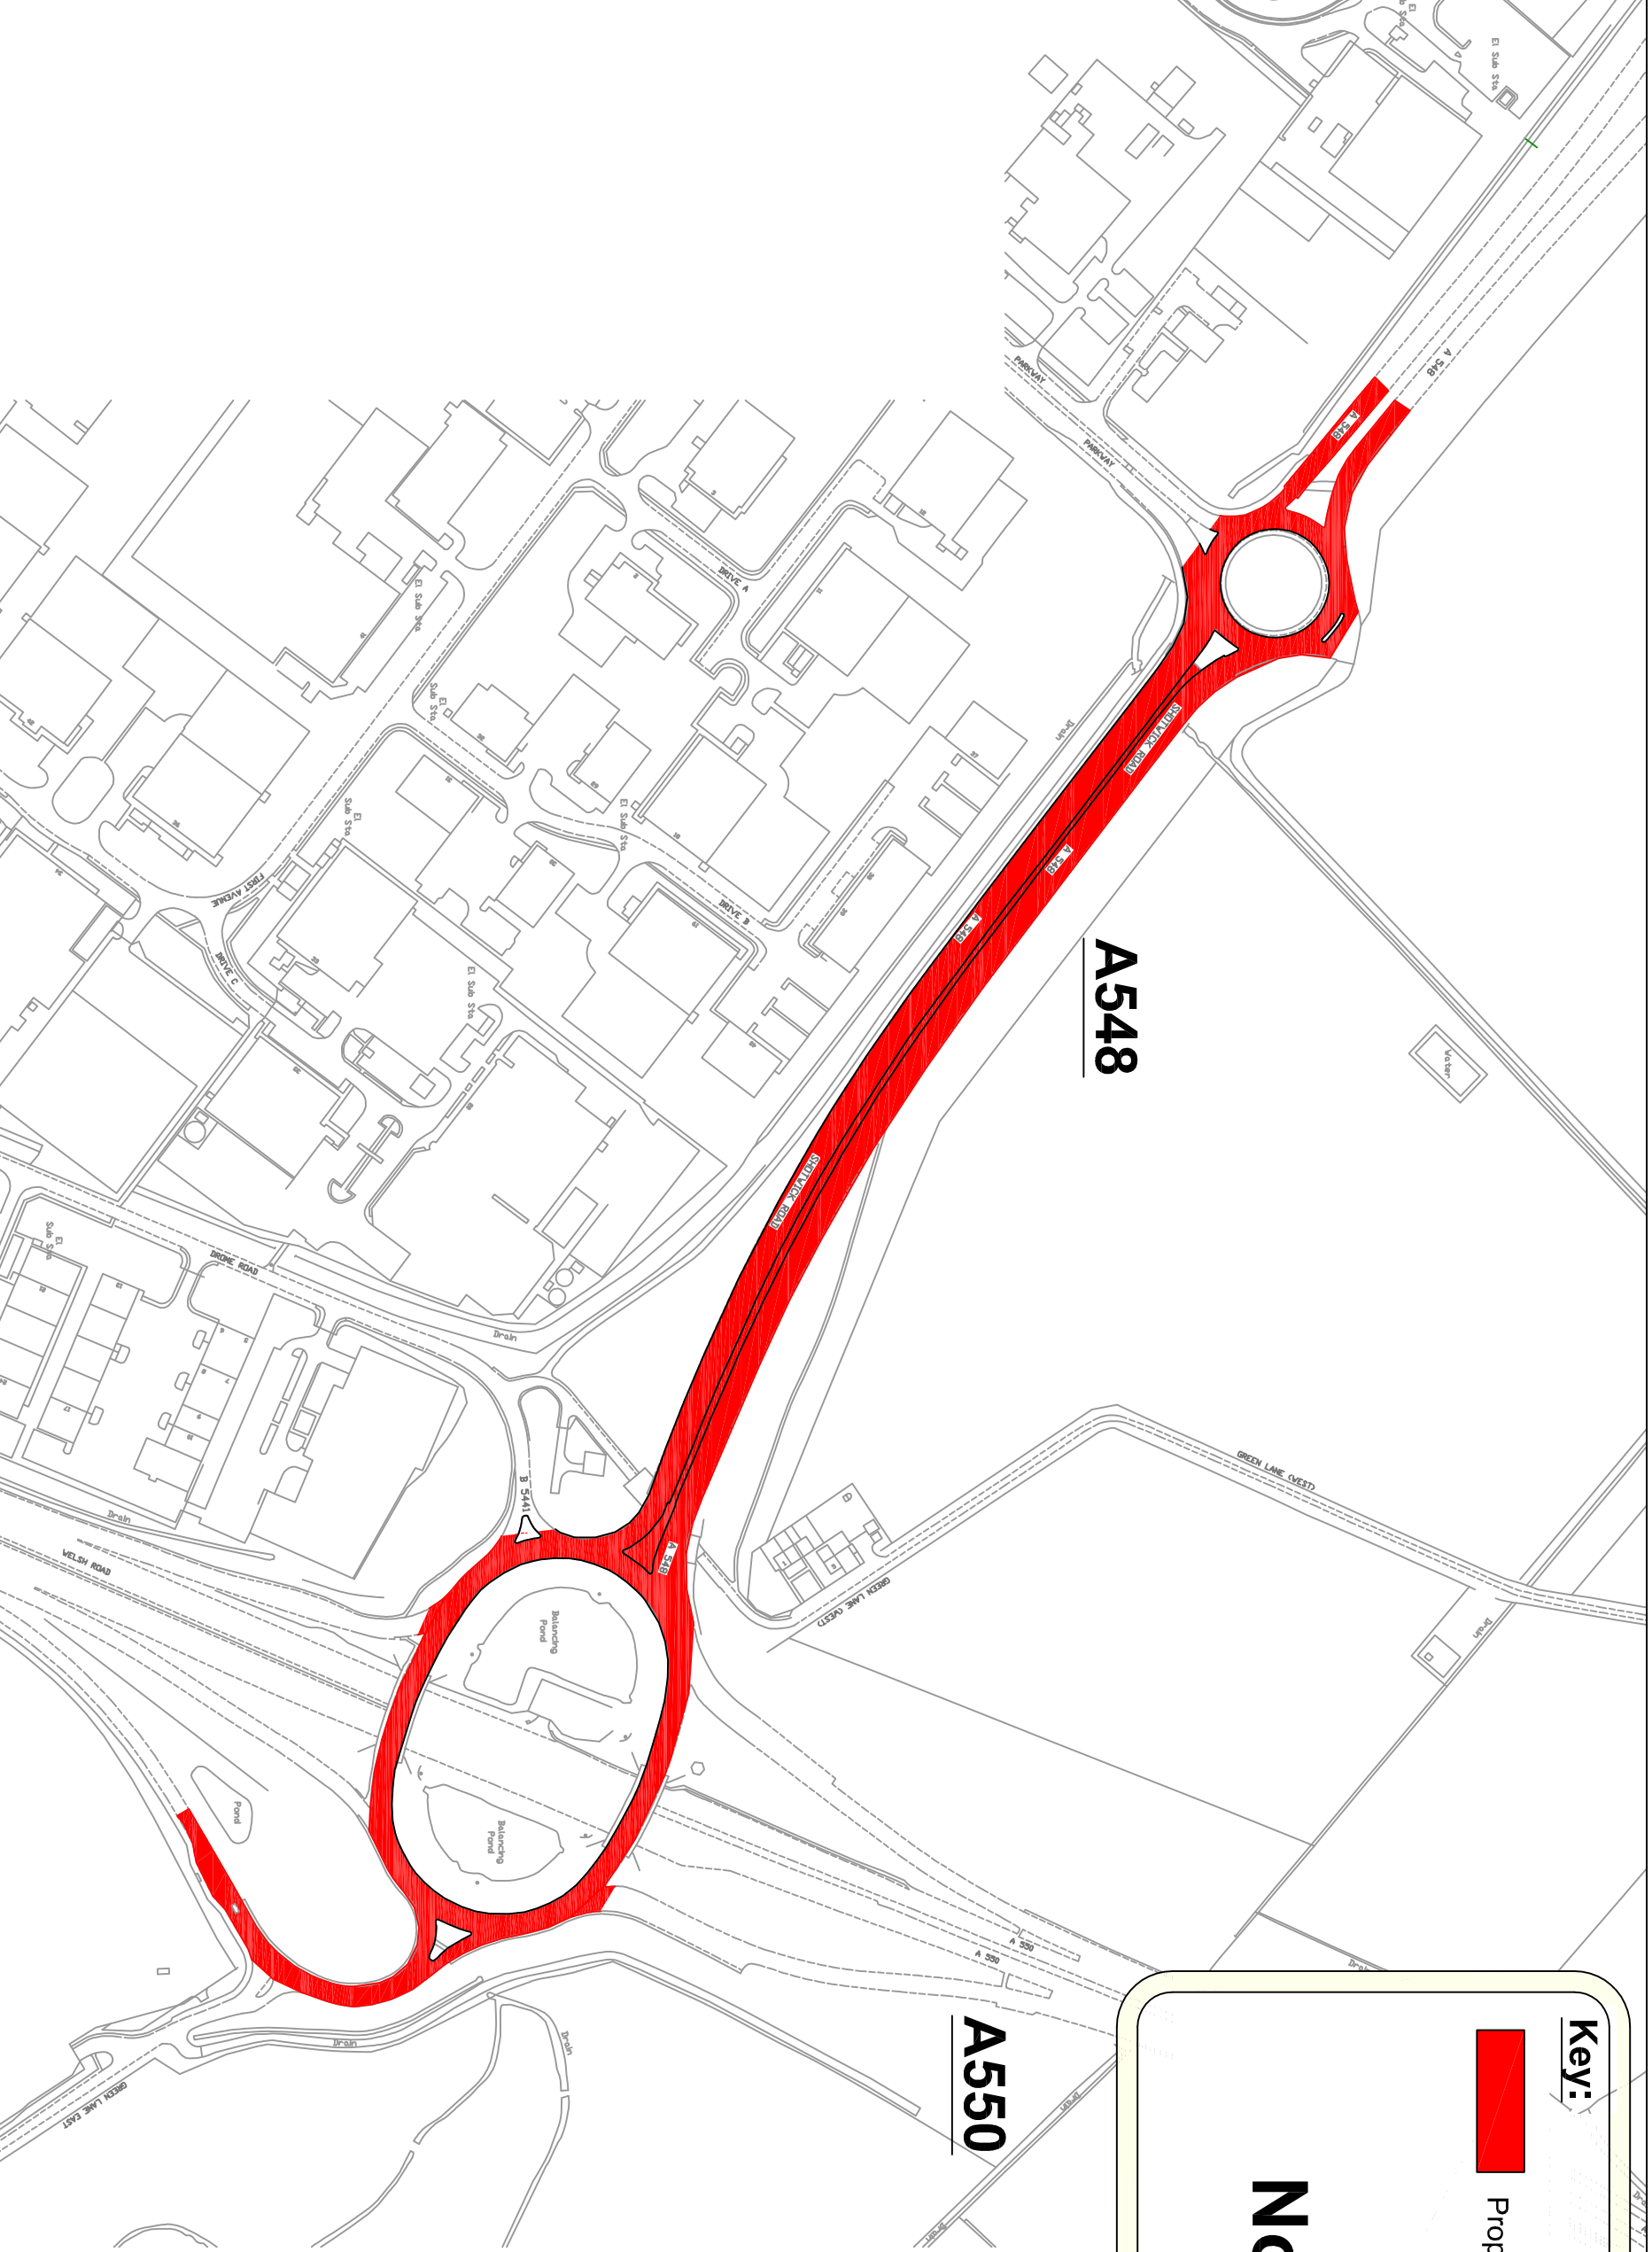

**Key:**

 Proposed 50 MPH Speed Limit

**No. 07**

**CARL LONGLAND**  
 Director of Environment.  
 Cyfarwyddwr yr Amgylchedd.

**Flintshire**  
 COUNTY COUNCIL

County Hall, Mold, CH7 6NF  
 Neuadd y Str. Yr Wylodgrug, CH7 6NF

**TRAFFIC**

BASED UPON VARIOUS ORDINANCE SURVEY MAPS WITH THE PERMISSION OF THE CONTROLLER OF HM STATIONARY OFFICE. CROWN COPYRIGHT RESERVED. LICENSE NUMBER LA 100023386L. FLINTSHIRE COUNTY COUNCIL, COUNTY HALL, MOLD.

DRAWN BY:  
 NGW

CHECKED BY:  
 PD

SCALE:  
 1:NTS @ A3

NAT. GRID REF:  
 333103  
 371144

| PRELIMINARY | APPROVAL | CONSTRUCTION | DATE |
|-------------|----------|--------------|------|
|             |          |              |      |
| AMENDMENTS: |          |              |      |


A548 DIP Green Lane East  
 to Parkway Roundabout  
 Proposed 50 MPH Speed Limit  
 (Sheet 1 of 1)

DRAWING NUMBER

**08 P1**



**KEY**



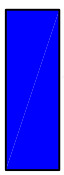


Proposed 40 MPH Speed Limit



Proposed 50 MPH Speed Limit

# No. 8 & 9

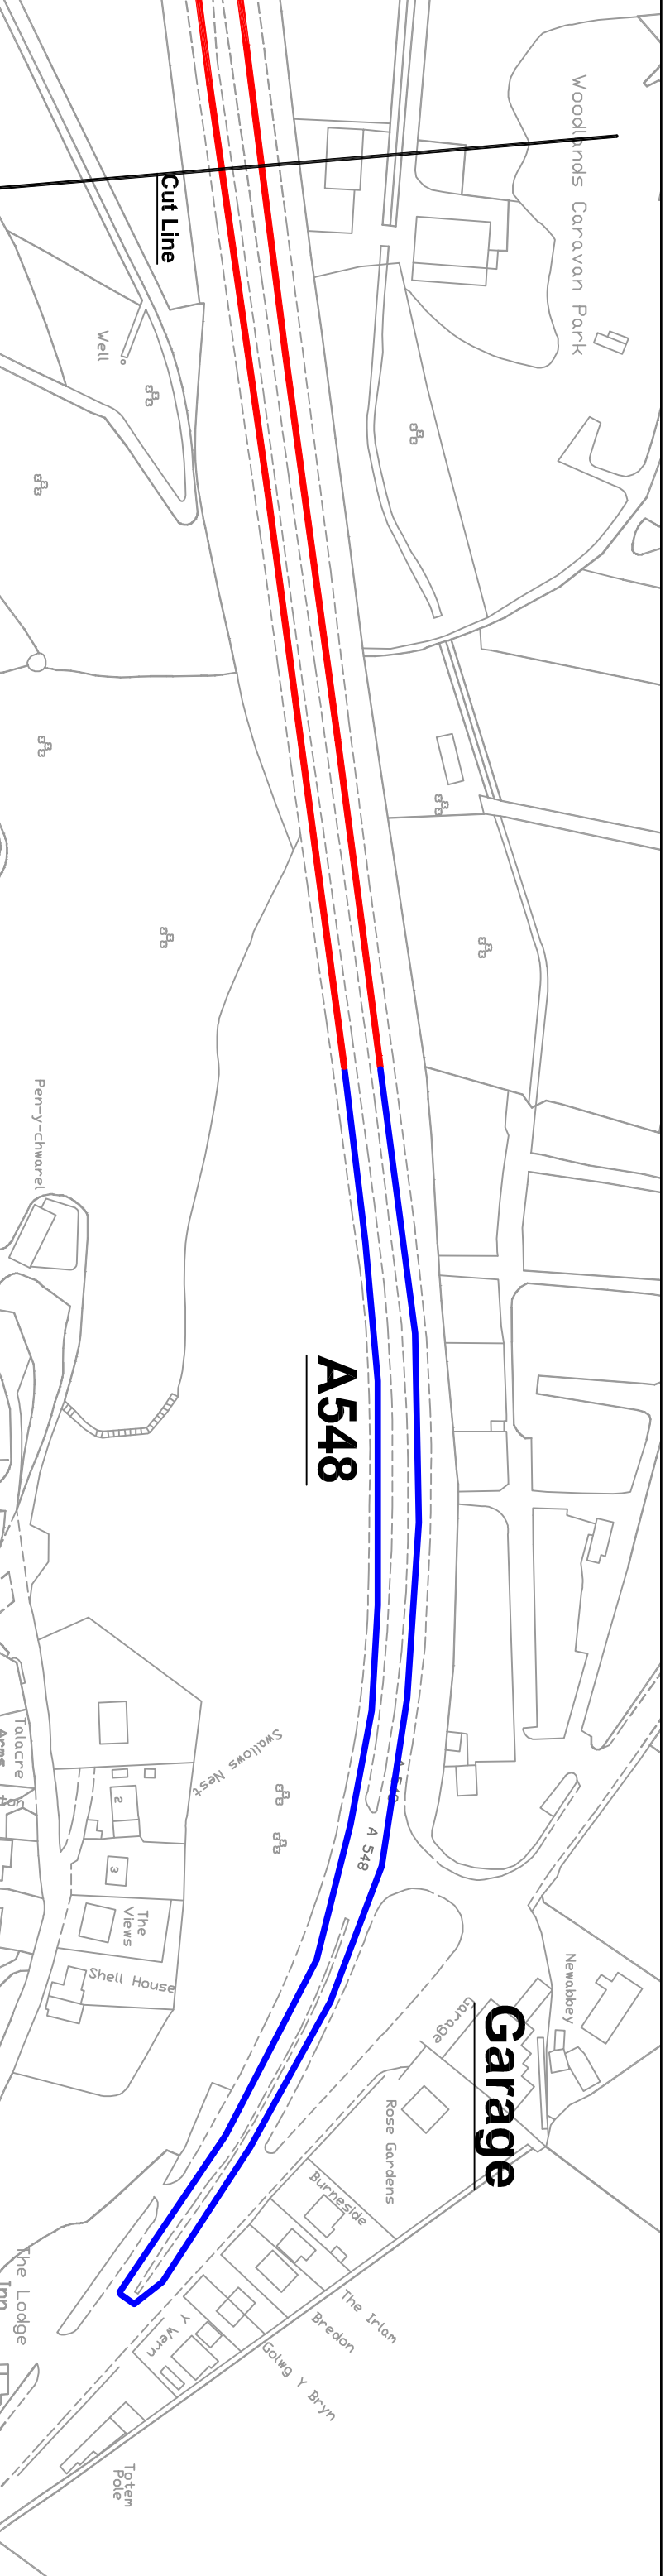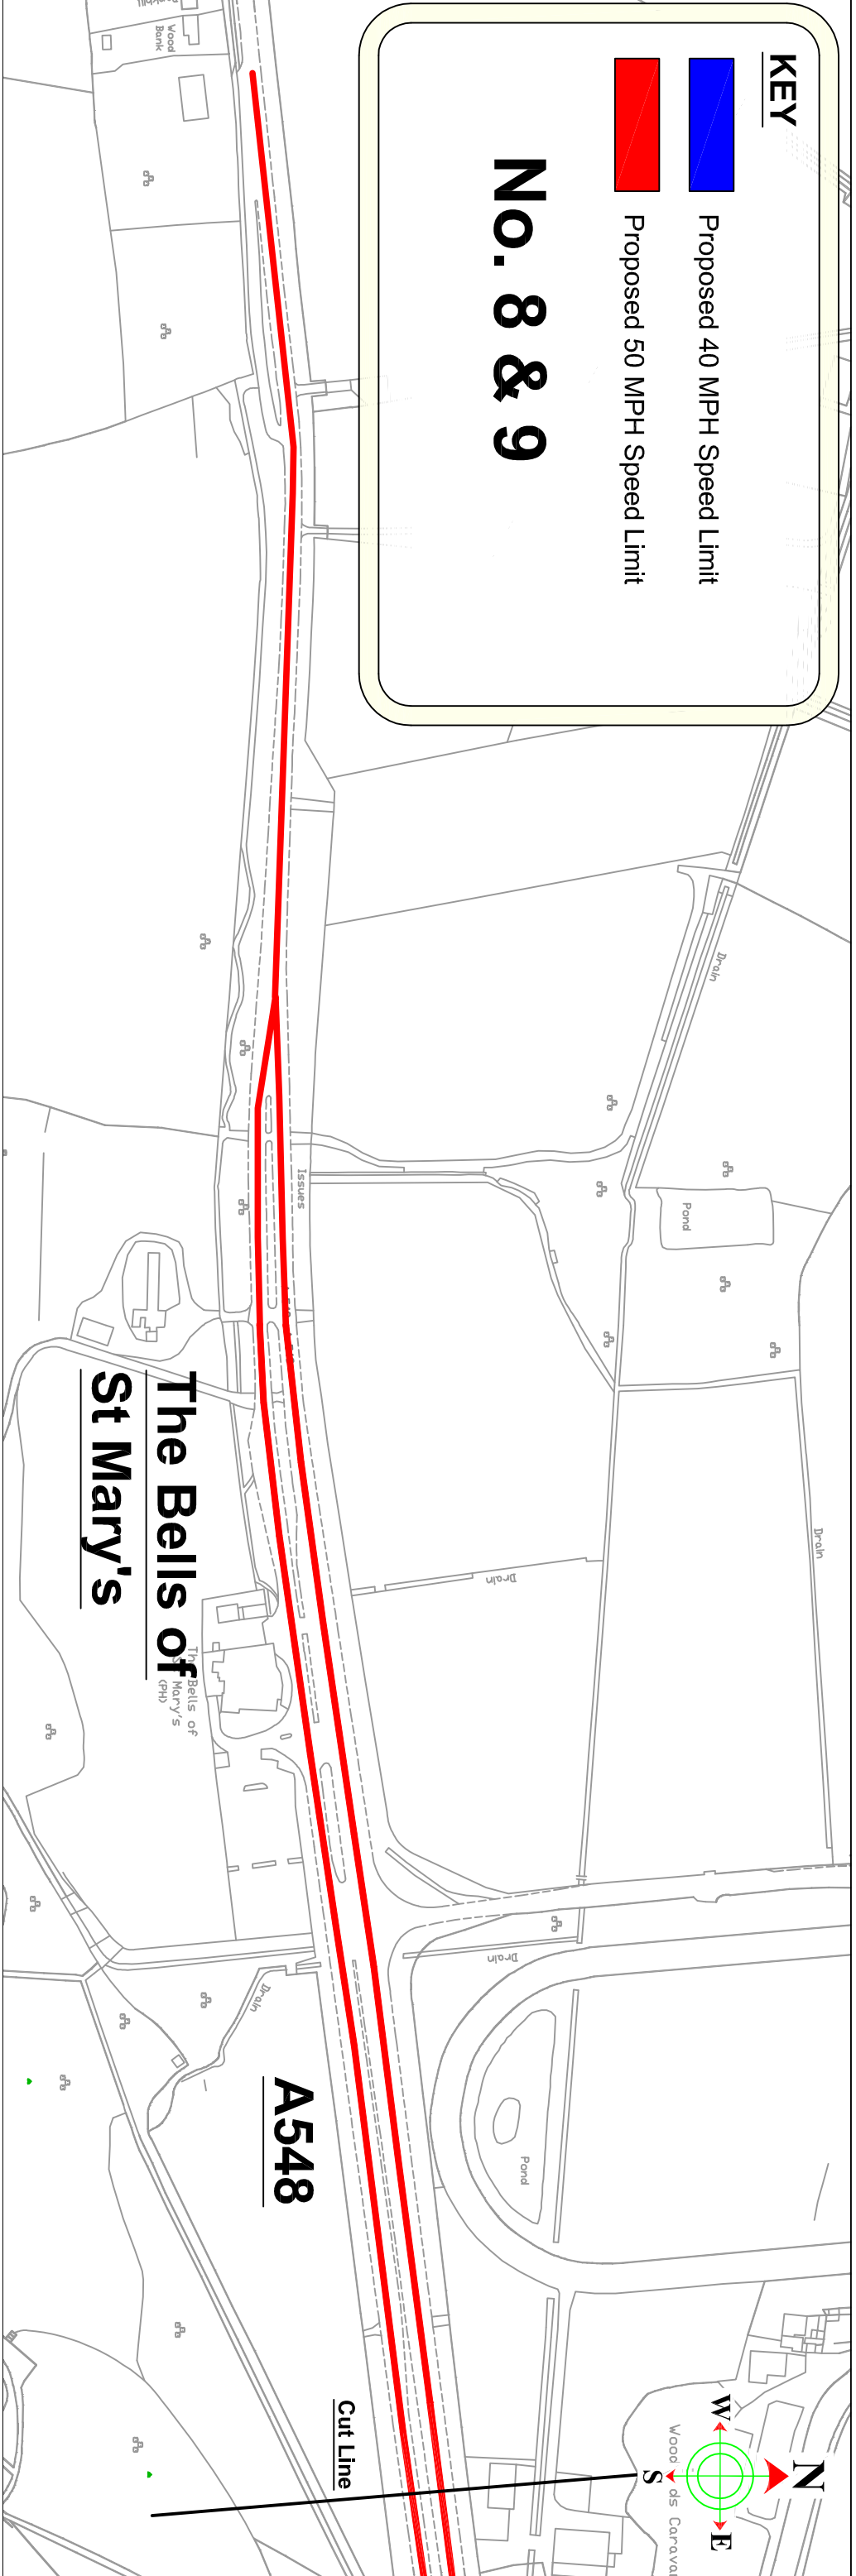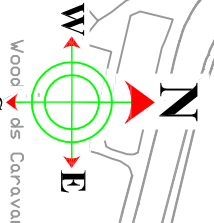

CARL LONGLAND


Director of Environment,  
Cyfarwyddwr yr Amgylchedd,  
County Hall, Mold, CH7 6NF  
Neuadd y Str. Yr Wylodgrug, CH7 6NF

**TRAFFIC**

BASED UPON VARIOUS ORDINANCE SURVEY MAPS WITH THE PERMISSION OF THE CONTROLLER OF HM STATIONARY OFFICE. CROWN COPYRIGHT RESERVED. LICENSE NUMBER LA 1000233861. FLINTSHIRE COUNTY COUNCIL, COUNTY HALL, MOLD.


|                                    |             |             |                                |      |
|------------------------------------|-------------|-------------|--------------------------------|------|
| DRAWN BY:<br>NGW                   | PRELIMINARY | APPROVAL    | CONSTRUCTION                   | DATE |
|                                    |             | AMENDMENTS: |                                |      |
| CHECKED BY:<br>PHD                 |             |             |                                |      |
| SCALE:<br>1: NTS @ A3              |             |             |                                |      |
| NAT. GRID REF:<br>311105<br>383577 |             |             |                                |      |
| DRAWING NUMBER                     |             |             | A548 Talacre                   |      |
|                                    |             |             | (08). 40 MPH Speed Limit       |      |
|                                    |             |             | (09). 50 MPH Speed Limit       |      |
|                                    |             |             | Proposed 40/50 MPH Speed Limit |      |
|                                    |             |             | (Sheet 1 of 1)                 |      |
| HT/13/0000                         |             |             | 201 P1                         |      |

**Key:**

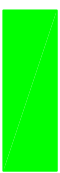

Proposed 30 MPH Speed Limit

# No. 10

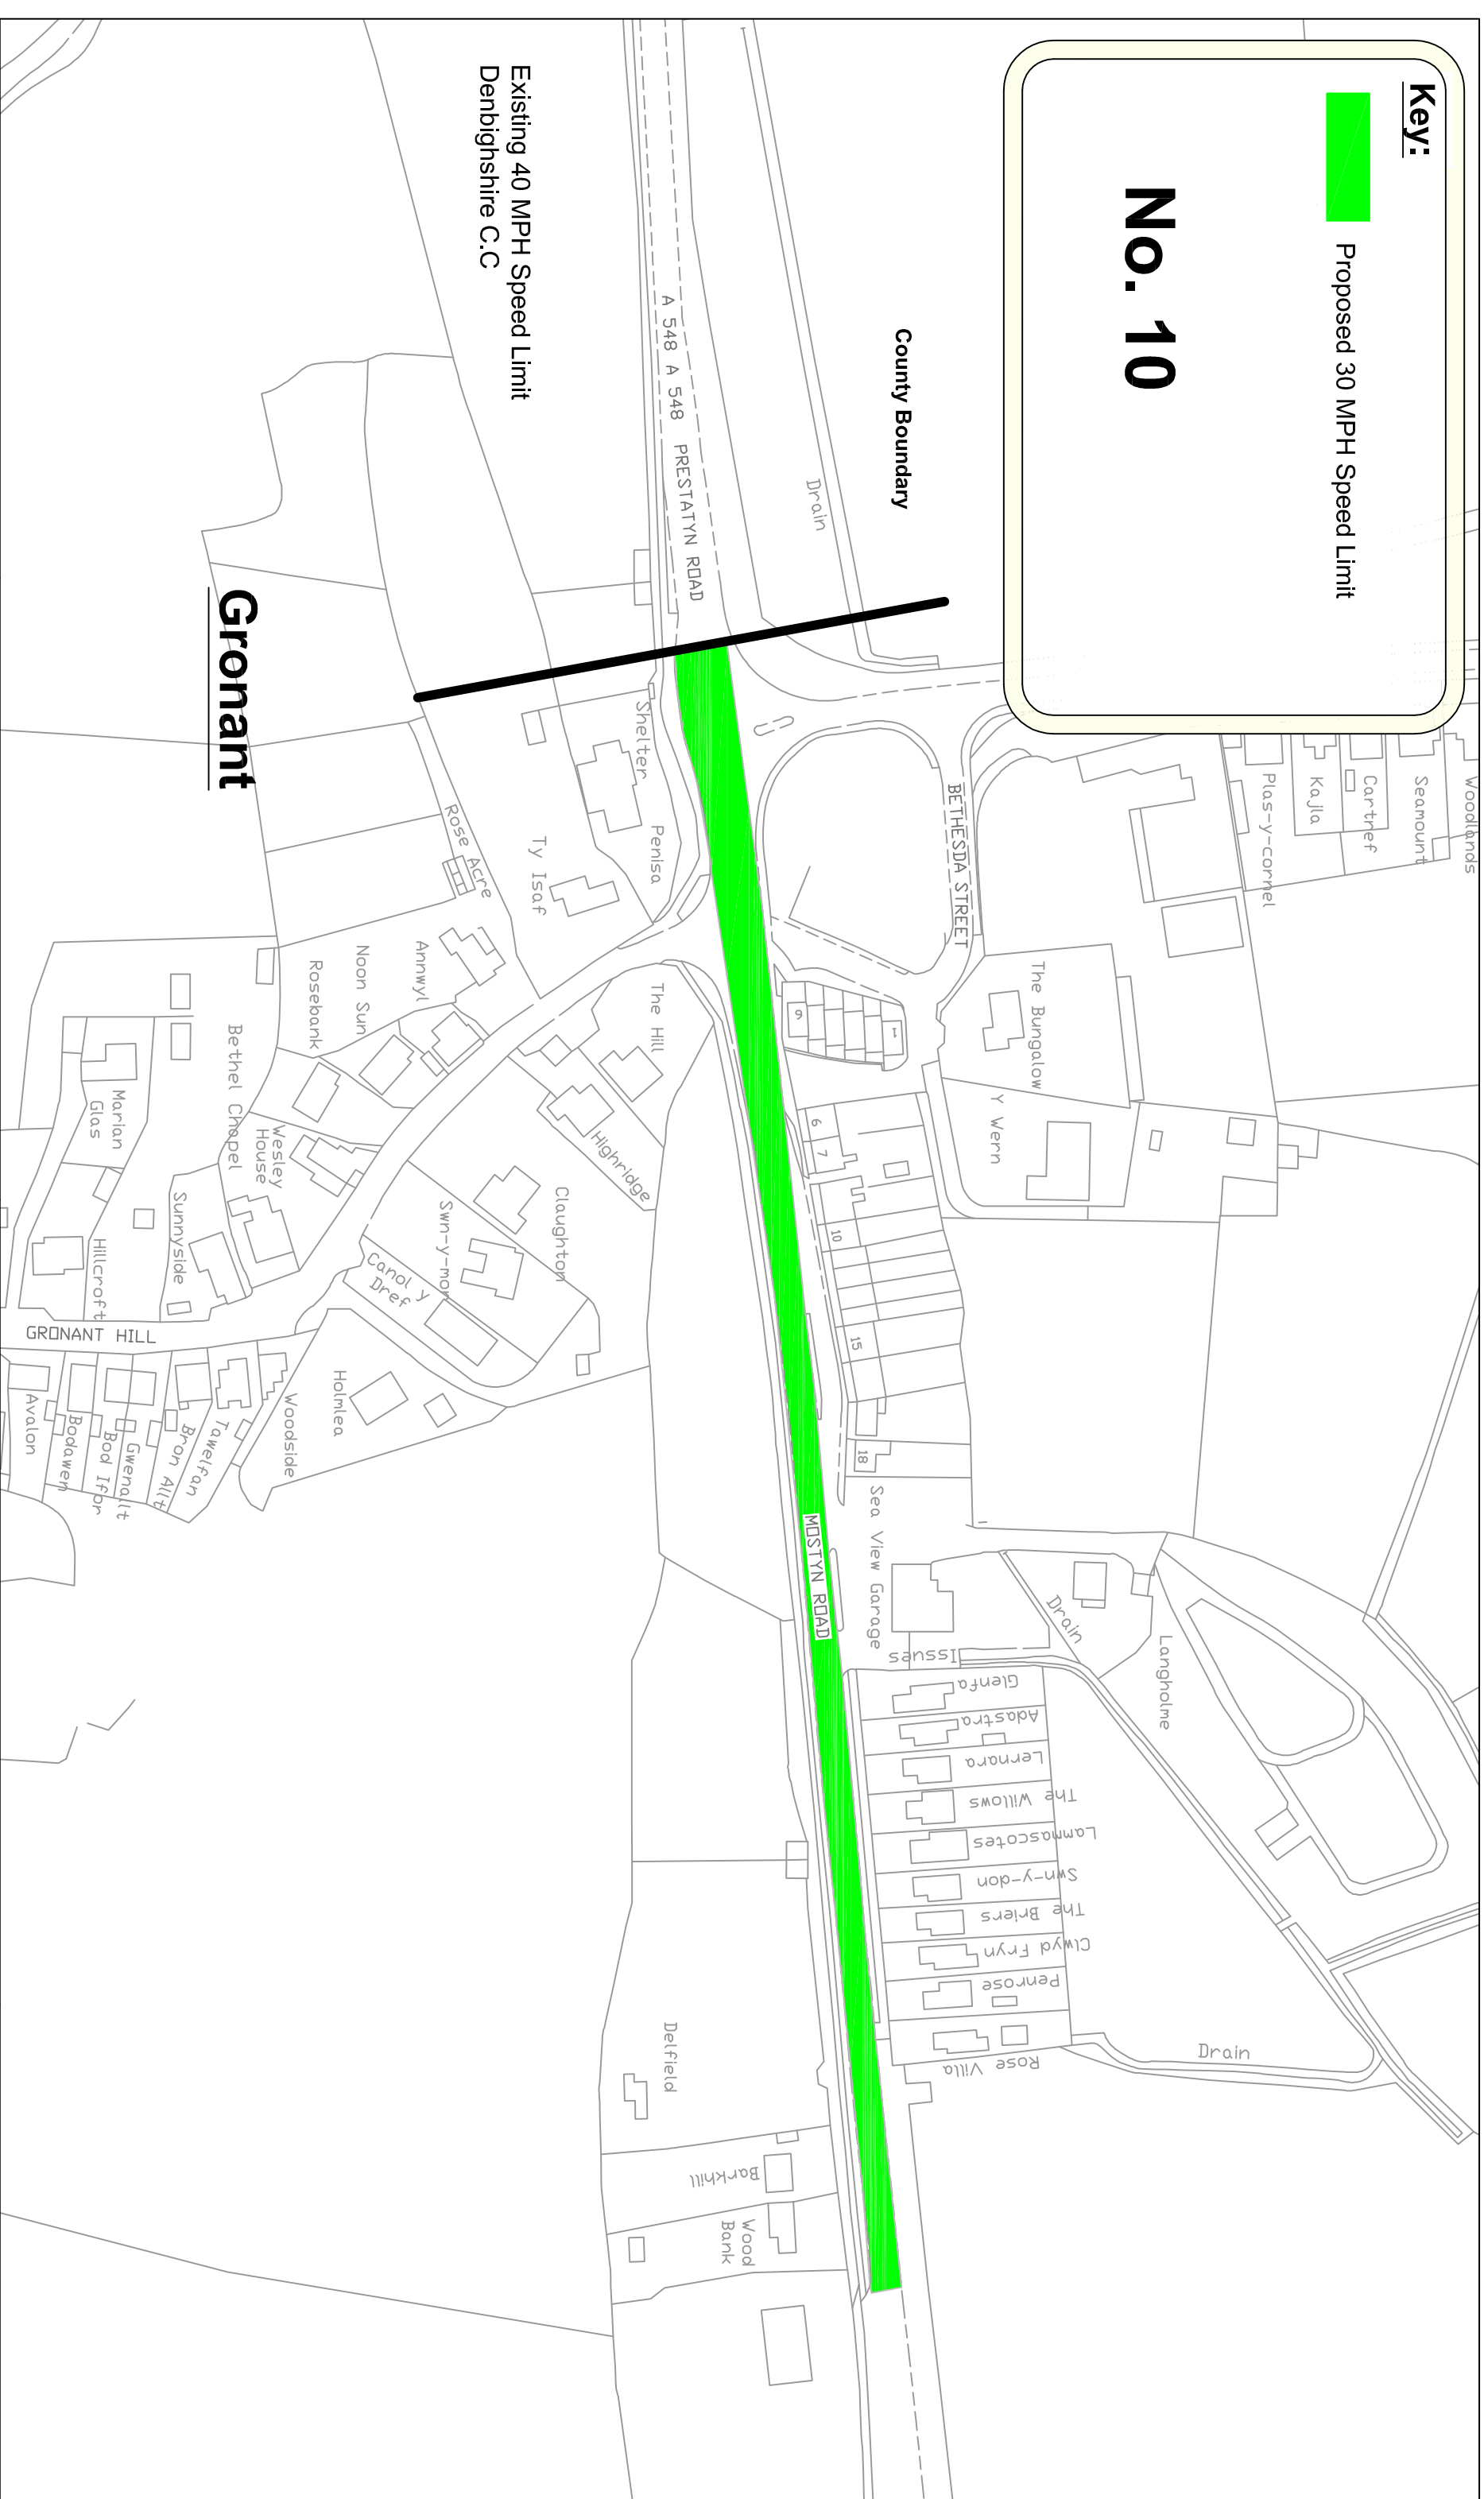

Existing 40 MPH Speed Limit  
Denbighshire C.C

County Boundary

## Gronant



CARL LONGLAND

Director of Environment,  
Cyfarwyddwr yr Amgylchedd,  
County Hall, Mold, CH7 6NF  
Neuadd y Str. Yr Wyddgrug, CH7 6NF


TRAFFIC

BASED UPON VARIOUS ORDINANCE SURVEY MAPS WITH THE PERMISSION OF THE CONTROLLER OF HM STATIONARY OFFICE. CROWN COPYRIGHT RESERVED. LICENSE NUMBER LA 100023386L. FLINTSHIRE COUNTY COUNCIL, COUNTY HALL, MOLD.


|                                    |                   |             |              |      |  |
|------------------------------------|-------------------|-------------|--------------|------|--|
| DRAWN BY:<br>NGW                   | PRELIMINARY       | APPROVAL    | CONSTRUCTION | DATE | A548 Gronant<br>Village<br>Proposed 30 MPH Speed Limit<br>(Sheet 1 of 1) |
|                                    | CHECKED BY:<br>PD | AMENDMENTS: |              |      |  |
| SCALE:<br>NTS @ A3                 |                   |             |              |      | DRAWING NUMBER<br>07 P1  |
| NAT. GRID REF:<br>309178<br>383493 |                   |             |              |      |  |



**Key:**

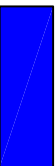 Proposed 40 MPH Speed Limit

# No. 11

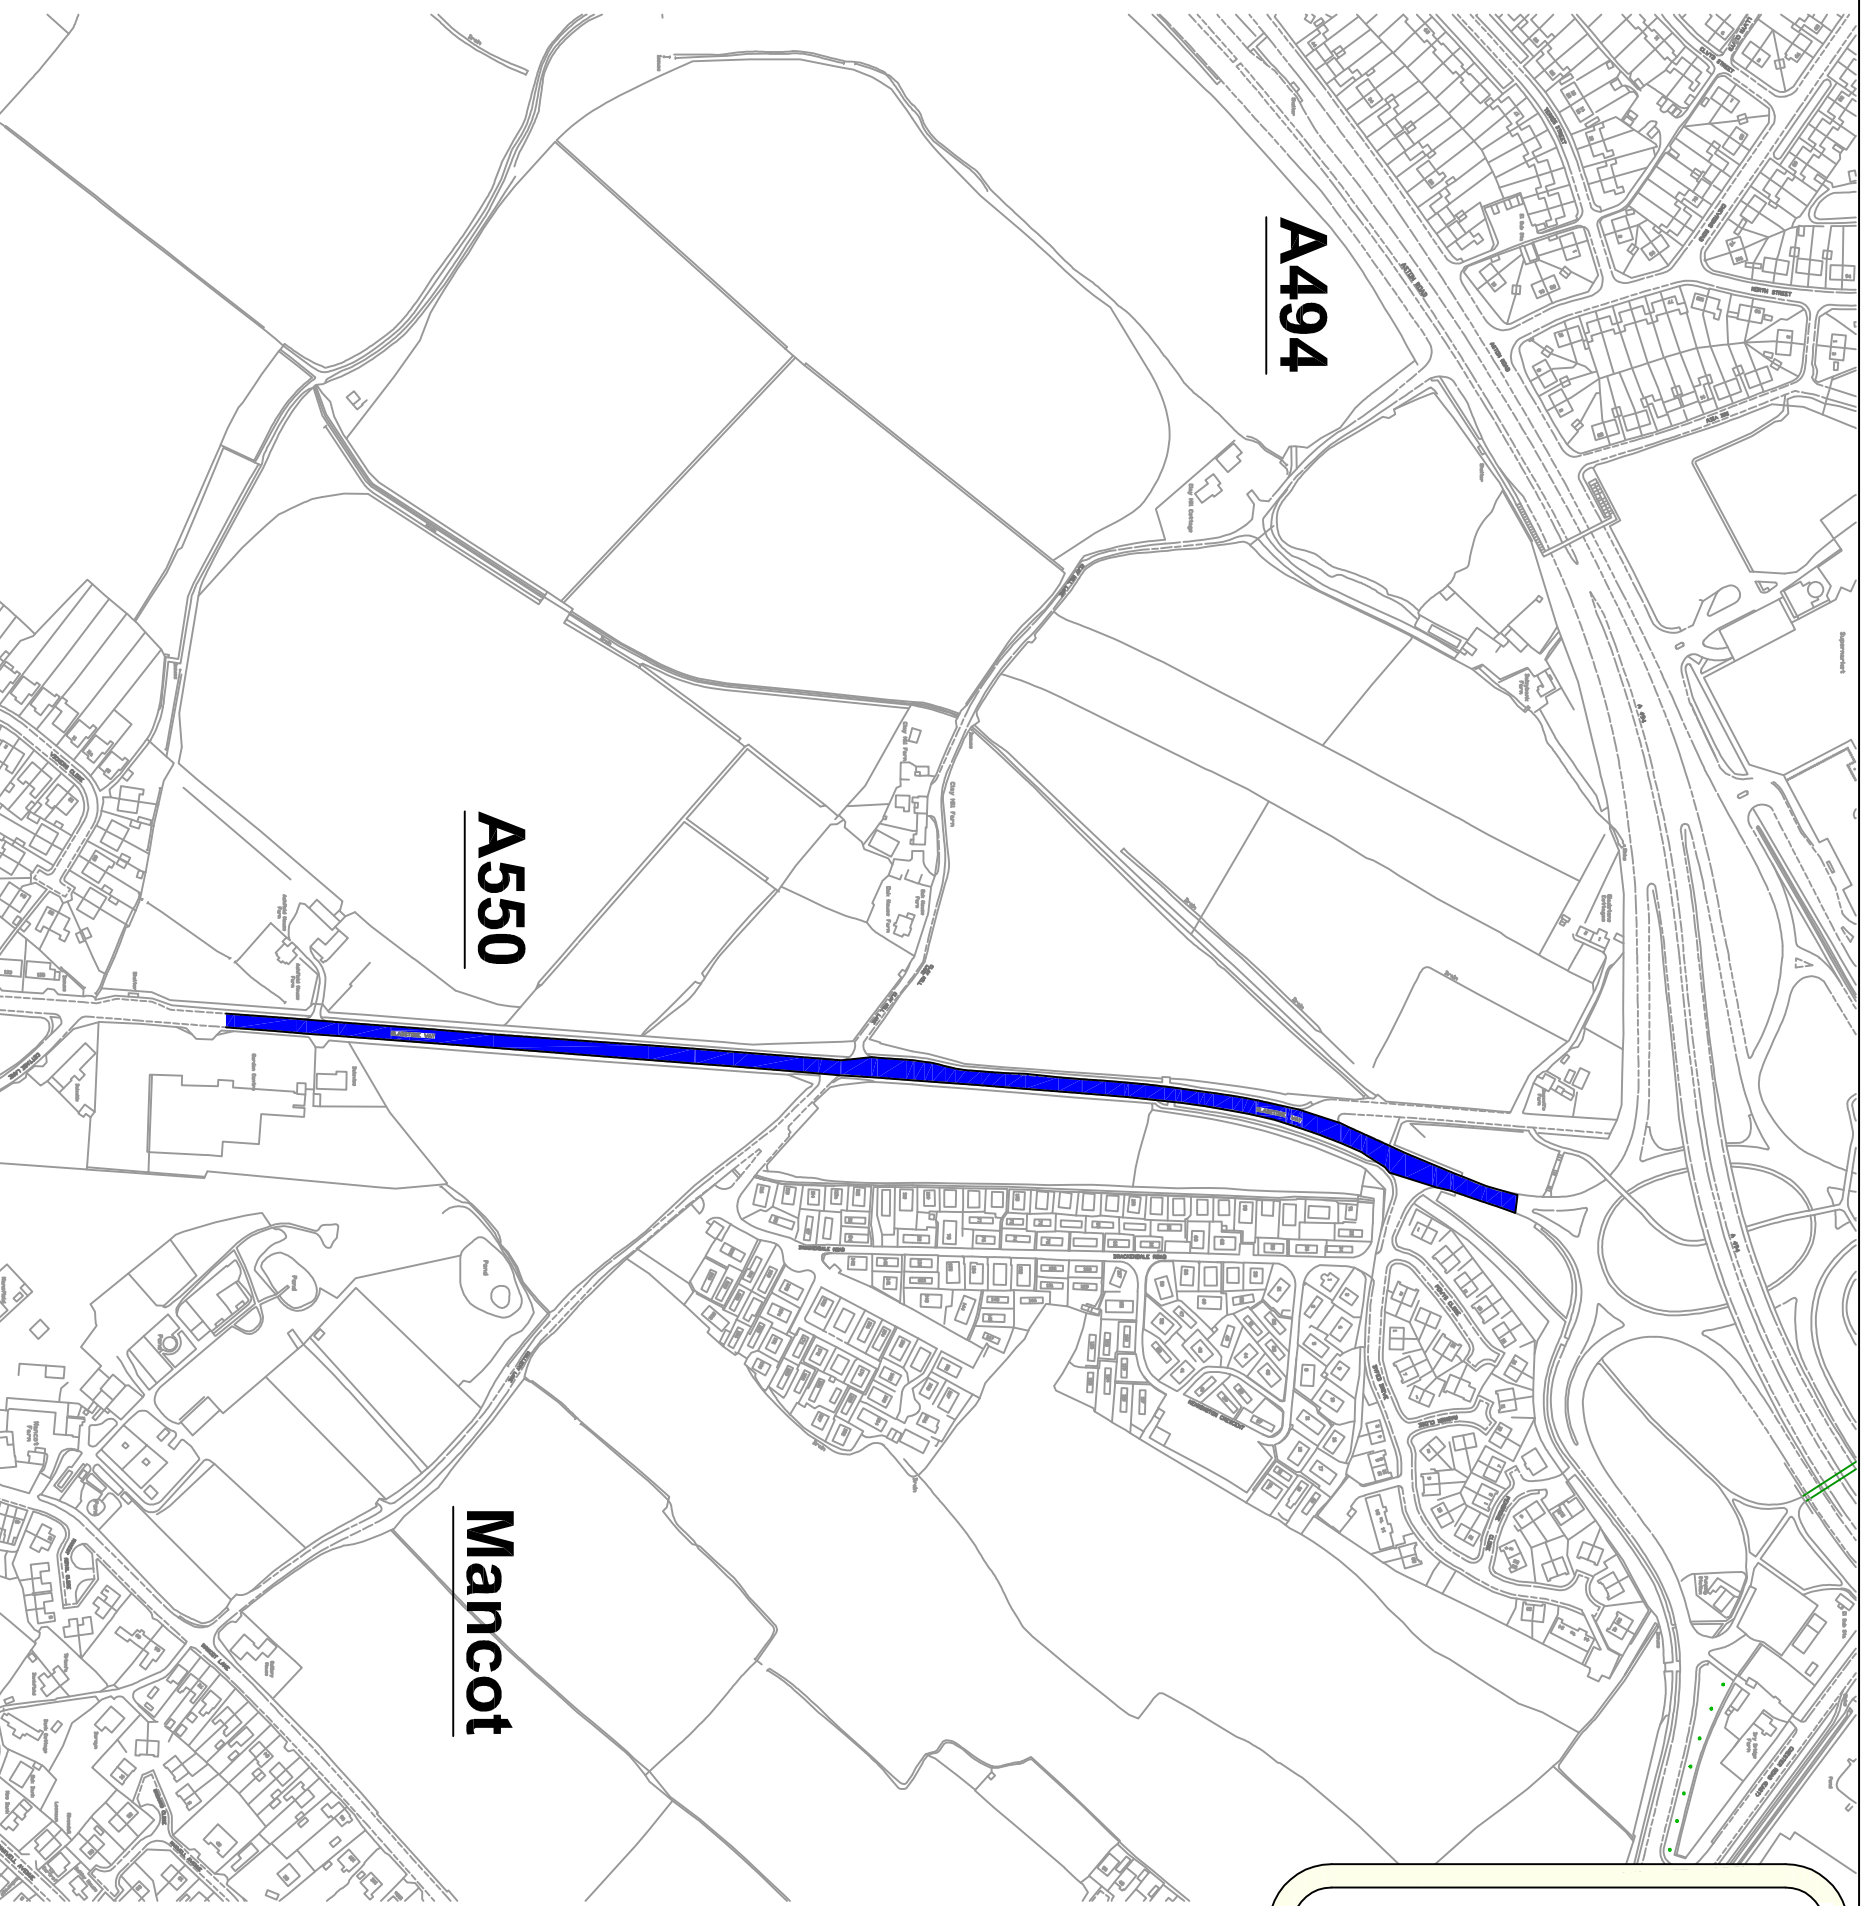


CARL LONGLAND  
 Director of Environment  
 Cyfarwyddwr yr Amgylchedd

TRAFFIC

BASED UPON VARIOUS ORDINANCE SURVEY MAPS WITH THE PERMISSION OF THE CONTROLLER OF HM STATIONARY OFFICE. CROWN COPYRIGHT RESERVED. LICENSE NUMBER LA 100023398. FLINTSHIRE COUNTY COUNCIL, COUNTY HALL, MOLD.


|                                    |                    |             |              |      |   |
|------------------------------------|--------------------|-------------|--------------|------|---|
| DRAWN BY:<br>NGW                   | PRELIMINARY        | APPROVAL    | CONSTRUCTION | DATE | A550 Gladstone Way<br>Queensferry<br>Proposed 40MPH Speed Limit<br>(Sheet 1 of 1) |
|                                    | CHECKED BY:<br>PHD | AMENDMENTS: |              |      |   |
| SCALE:<br>NTS @ A3                 |                    |             |              |      | DRAWING NUMBER<br>12 P1   |
| NAT. GRID REF:<br>331630<br>367798 |                    |             |              |      |   |

**Key:**



Proposed 40 MPH Speed Limit

# No. 12

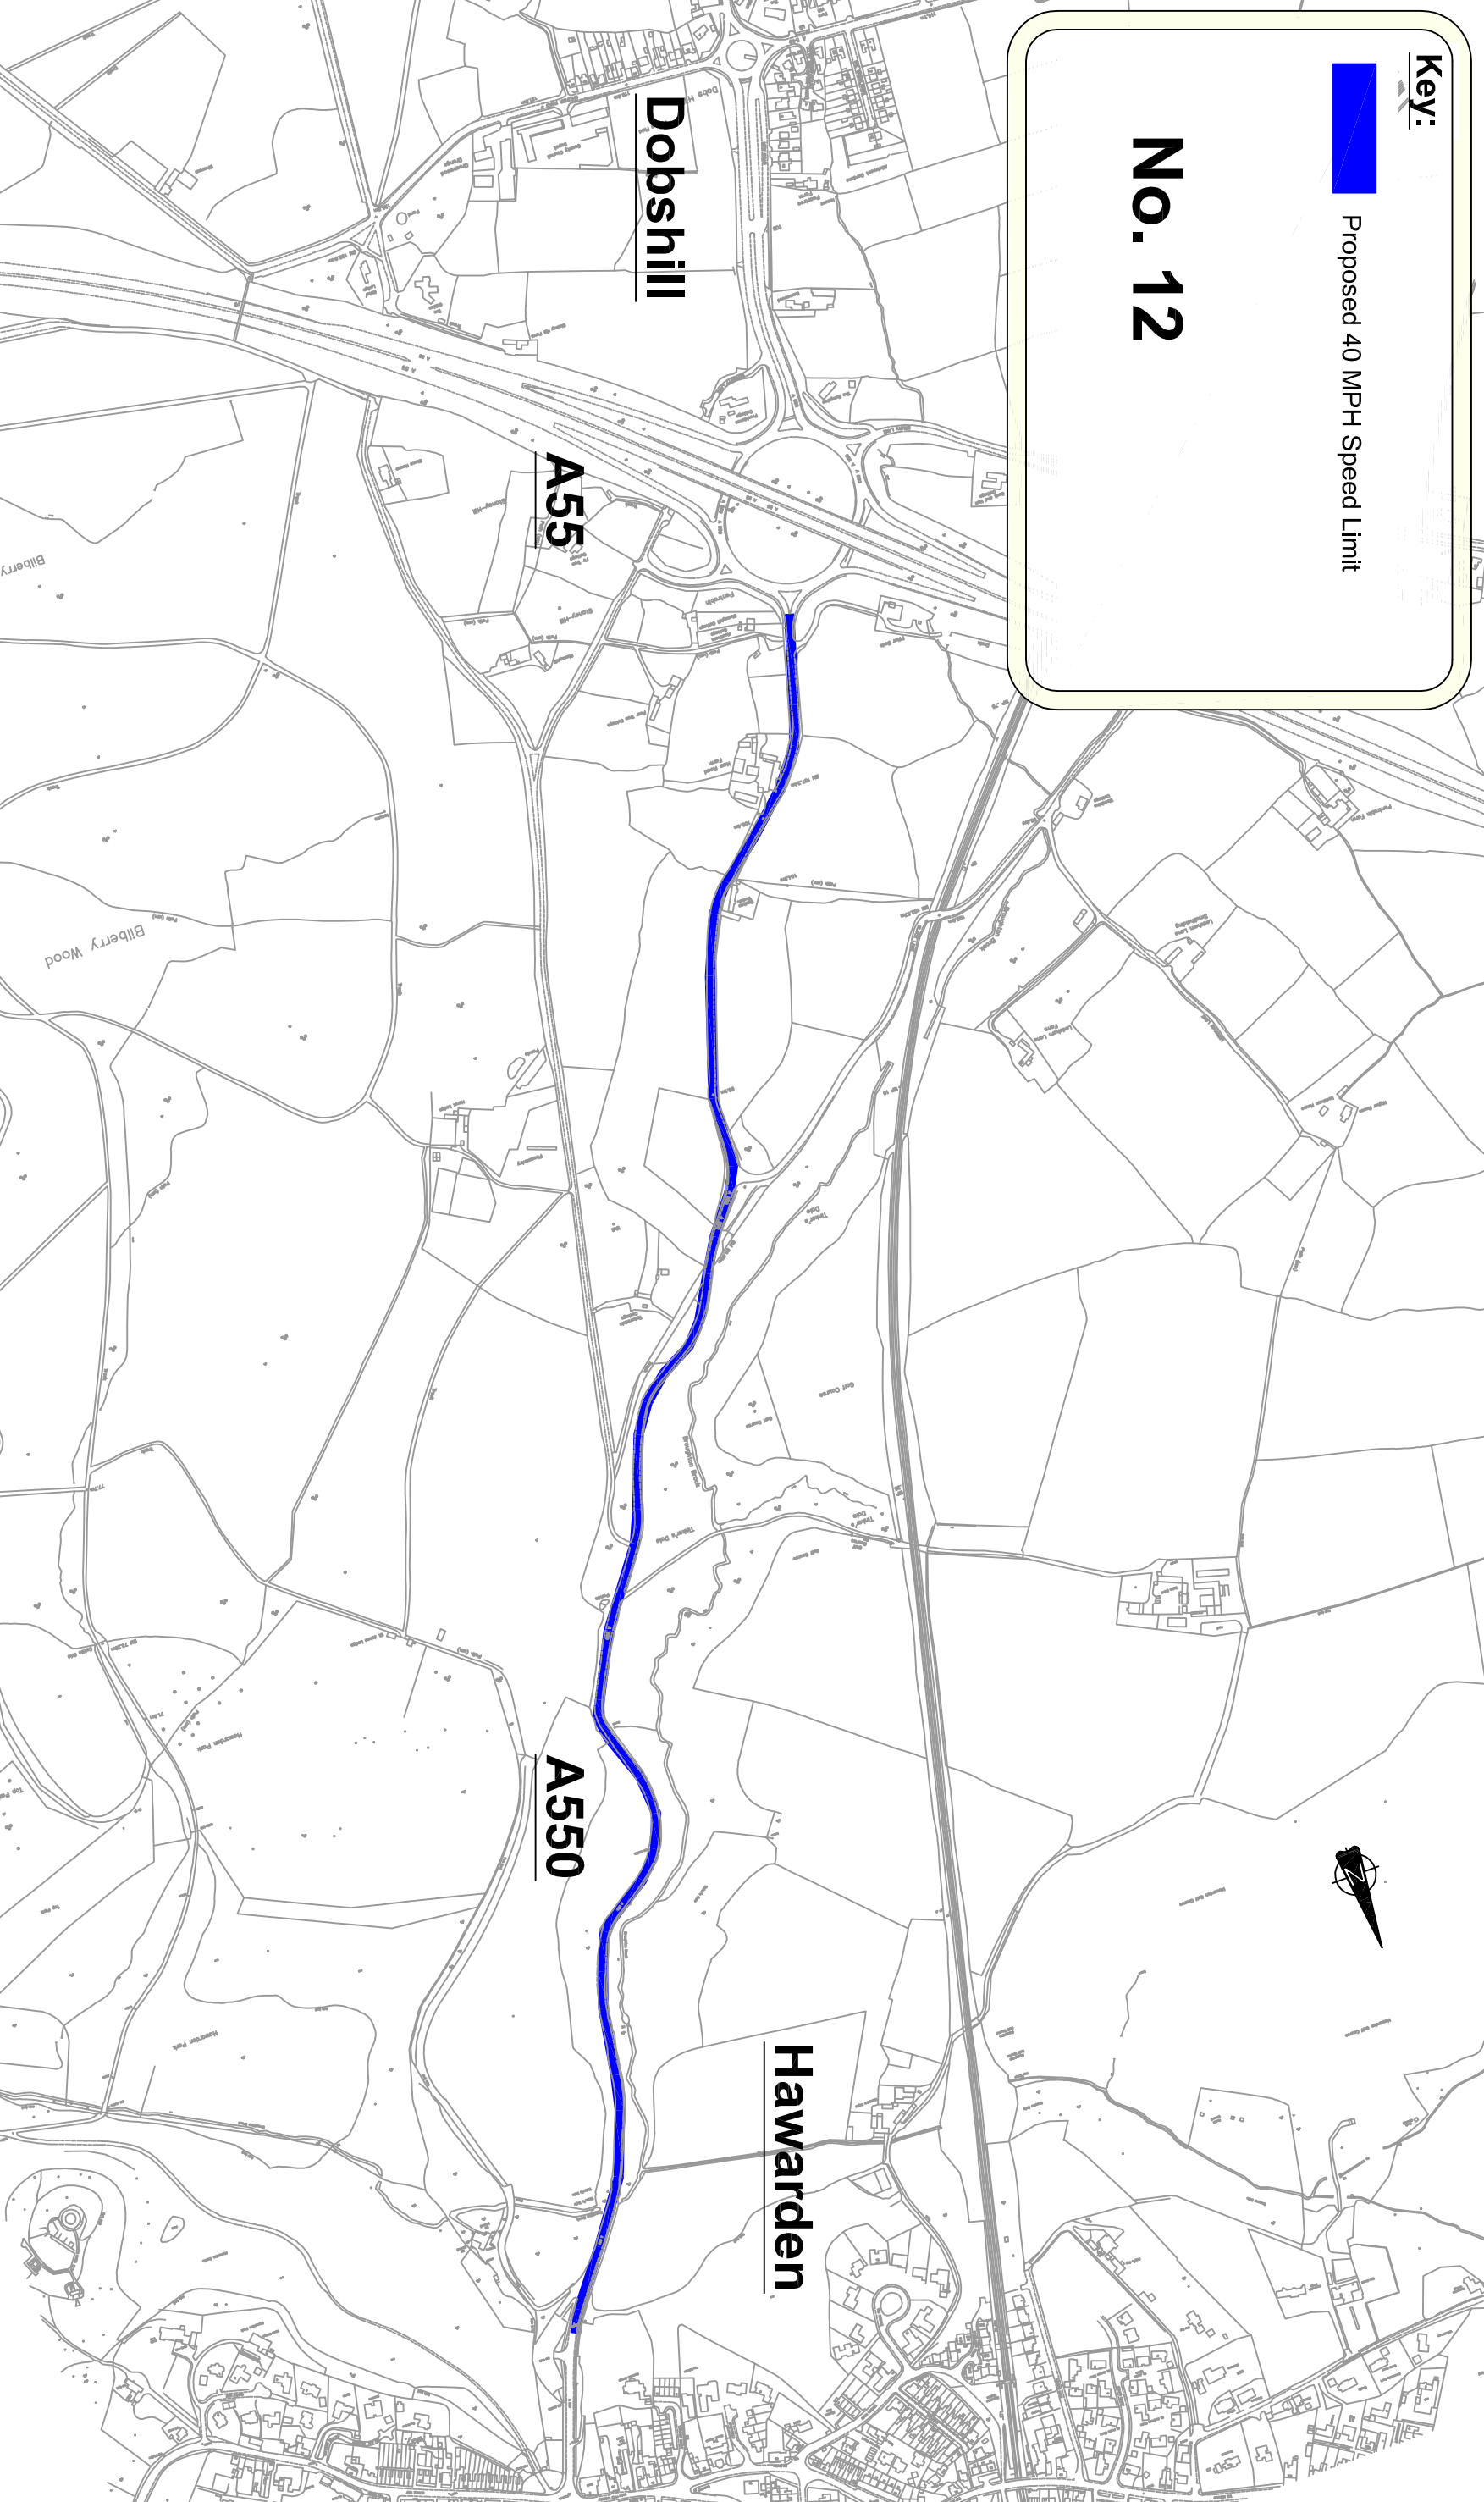

DRAWING NUMBER  
12250 04 A

Neil Cockerton  
Head of Assets and Transportation  
Portholoth Aseddu a Threiddeith  
Environment Directorate  
Cyfeirnodoloth Amgylchedd





County Hall, Mold, CH7 6NF.  
www.flintshire.gov.uk  
Maced y Sir Tr Myddrug, CH7 6NF.  
www.sirflint.gov.uk

**ENGINEERING SERVICES**

BASED UPON VARIOUS ORDINANCE SURVEY MAPS WITH THE PERMISSION OF THE CONTROLLER OF THE STATIONERY OFFICE. CROWN COPYRIGHT. RESERVED LICENSE NUMBER 100023386 FLINTSHIRE COUNTY COUNCIL, COUNTY HALL, MOLD.

|  |                |                    |                |
|--|----------------|--------------------|----------------|
| JOB NUMBER:<br>12250                   | TRAFFIC        | EMH                | GP             |
| DAODIV GROUP:                          | NAT. GRID REF: | A Original Drawing | Nov 2012       |
| SCALES:<br>N.T.S.                      | AMENDMENTS:    | DATE               |                |
| <b>SCHEME</b>                          |                |                    |                |
| SPEED LIMIT REVIEW<br>A550 Tinkersdale |                |                    | DRAWING NUMBER |
| Proposed 40 MPH Speed Limit            |                |                    | 13 P1          |
| LAST EDIT DATE:                        |                |                    |                |



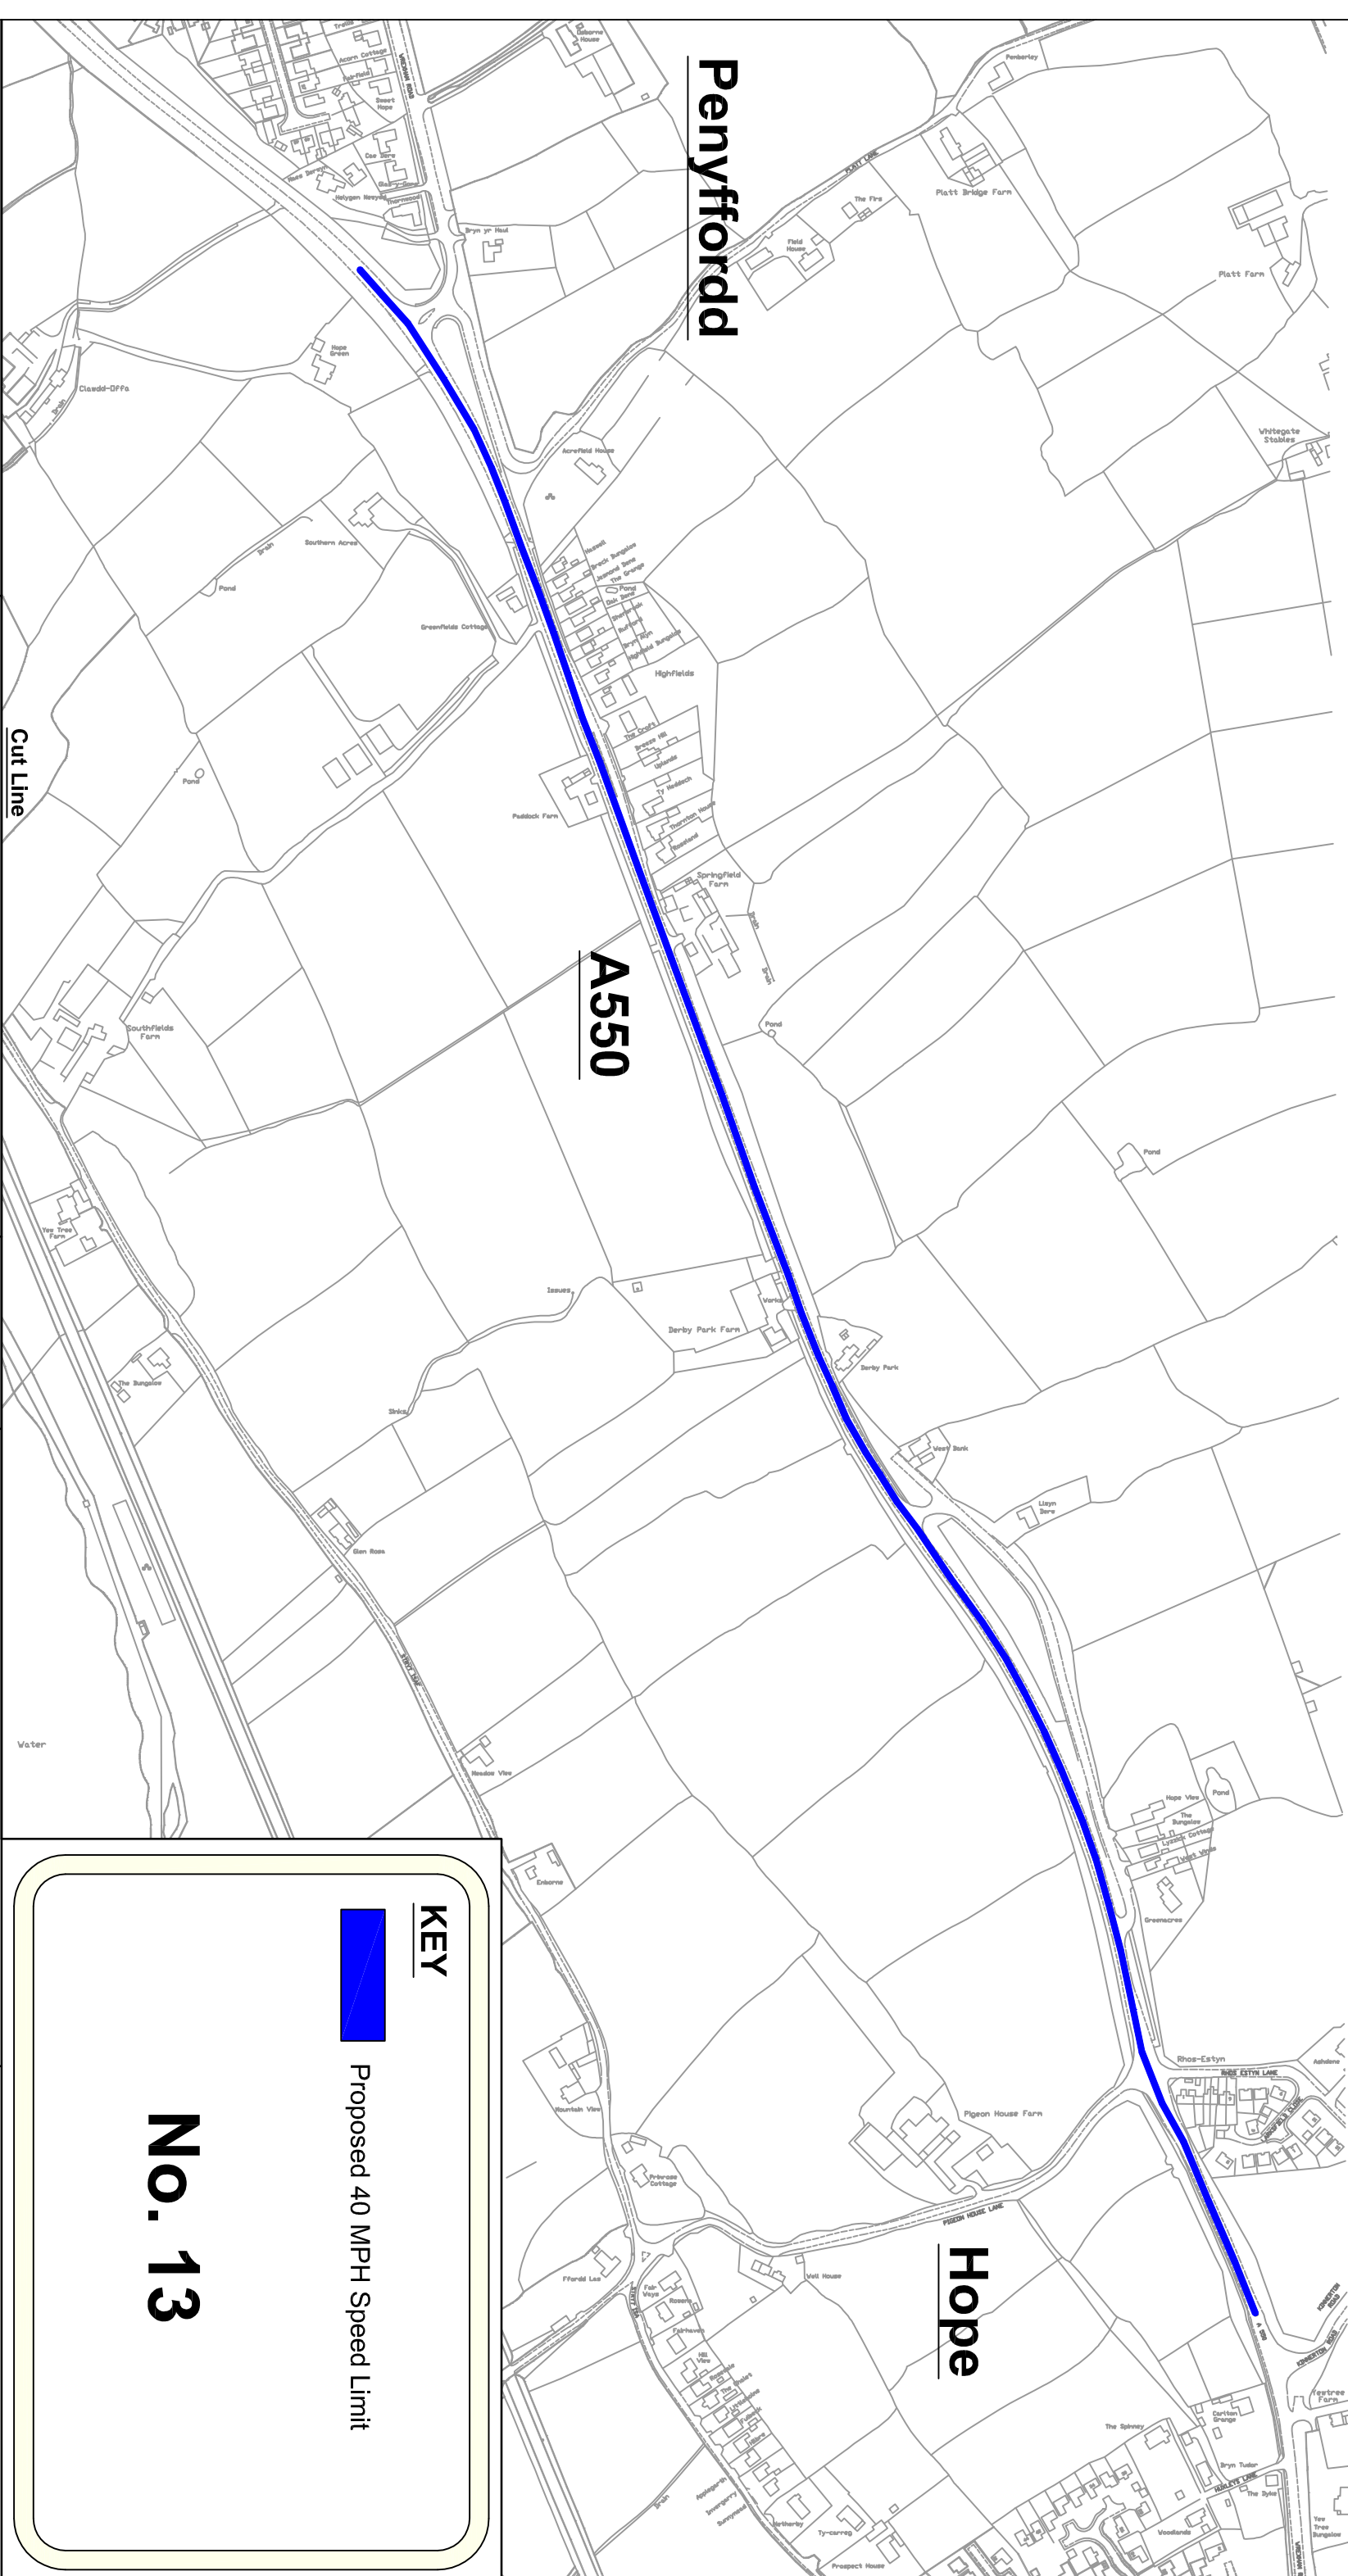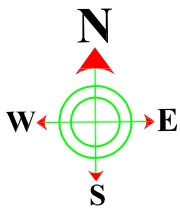

**Penyffordd**

**A550**

**Hope**

Cut Line

**KEY**

Proposed 40 MPH Speed Limit

**No. 13**

**CARL LONGLAND**

Director of Environment  
Cyfarwyddwr yr Amgylchedd

County Hall, Mold, CH7 6NF  
Neuadd Y Str. Yr Wylodgrug, CH7 6NF

**TRAFFIC**

BASED UPON VARIOUS ORDINANCE SURVEY MAPS WITH THE PERMISSION OF THE CONTROLLER OF HM STATIONARY OFFICE. CROWN COPYRIGHT RESERVED. LICENSE NUMBER LA 100023386L. FLINTSHIRE COUNTY COUNCIL, COUNTY HALL, MOLD.

|                                    |              |
|------------------------------------|--------------|
| DRAWN BY:<br>NGW                   | PRELIMINARY  |
| CHECKED BY:<br>PHD                 | APPROVAL     |
| SCALE:<br>1: NTS @ A3              | CONSTRUCTION |
| NAT. GRID REF:<br>330250<br>362237 | AMENDMENTS:  |
|                                    | DATE         |


A550 Penyffordd to Kinnerton Road

Proposed 40 MPH Speed Limit

(Sheet 1 of 1)


DRAWING NUMBER HT/13/0000 201 P1

**Key:**

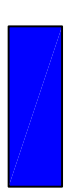

Proposed 40 MPH Speed Limit

# No. 14 & 35

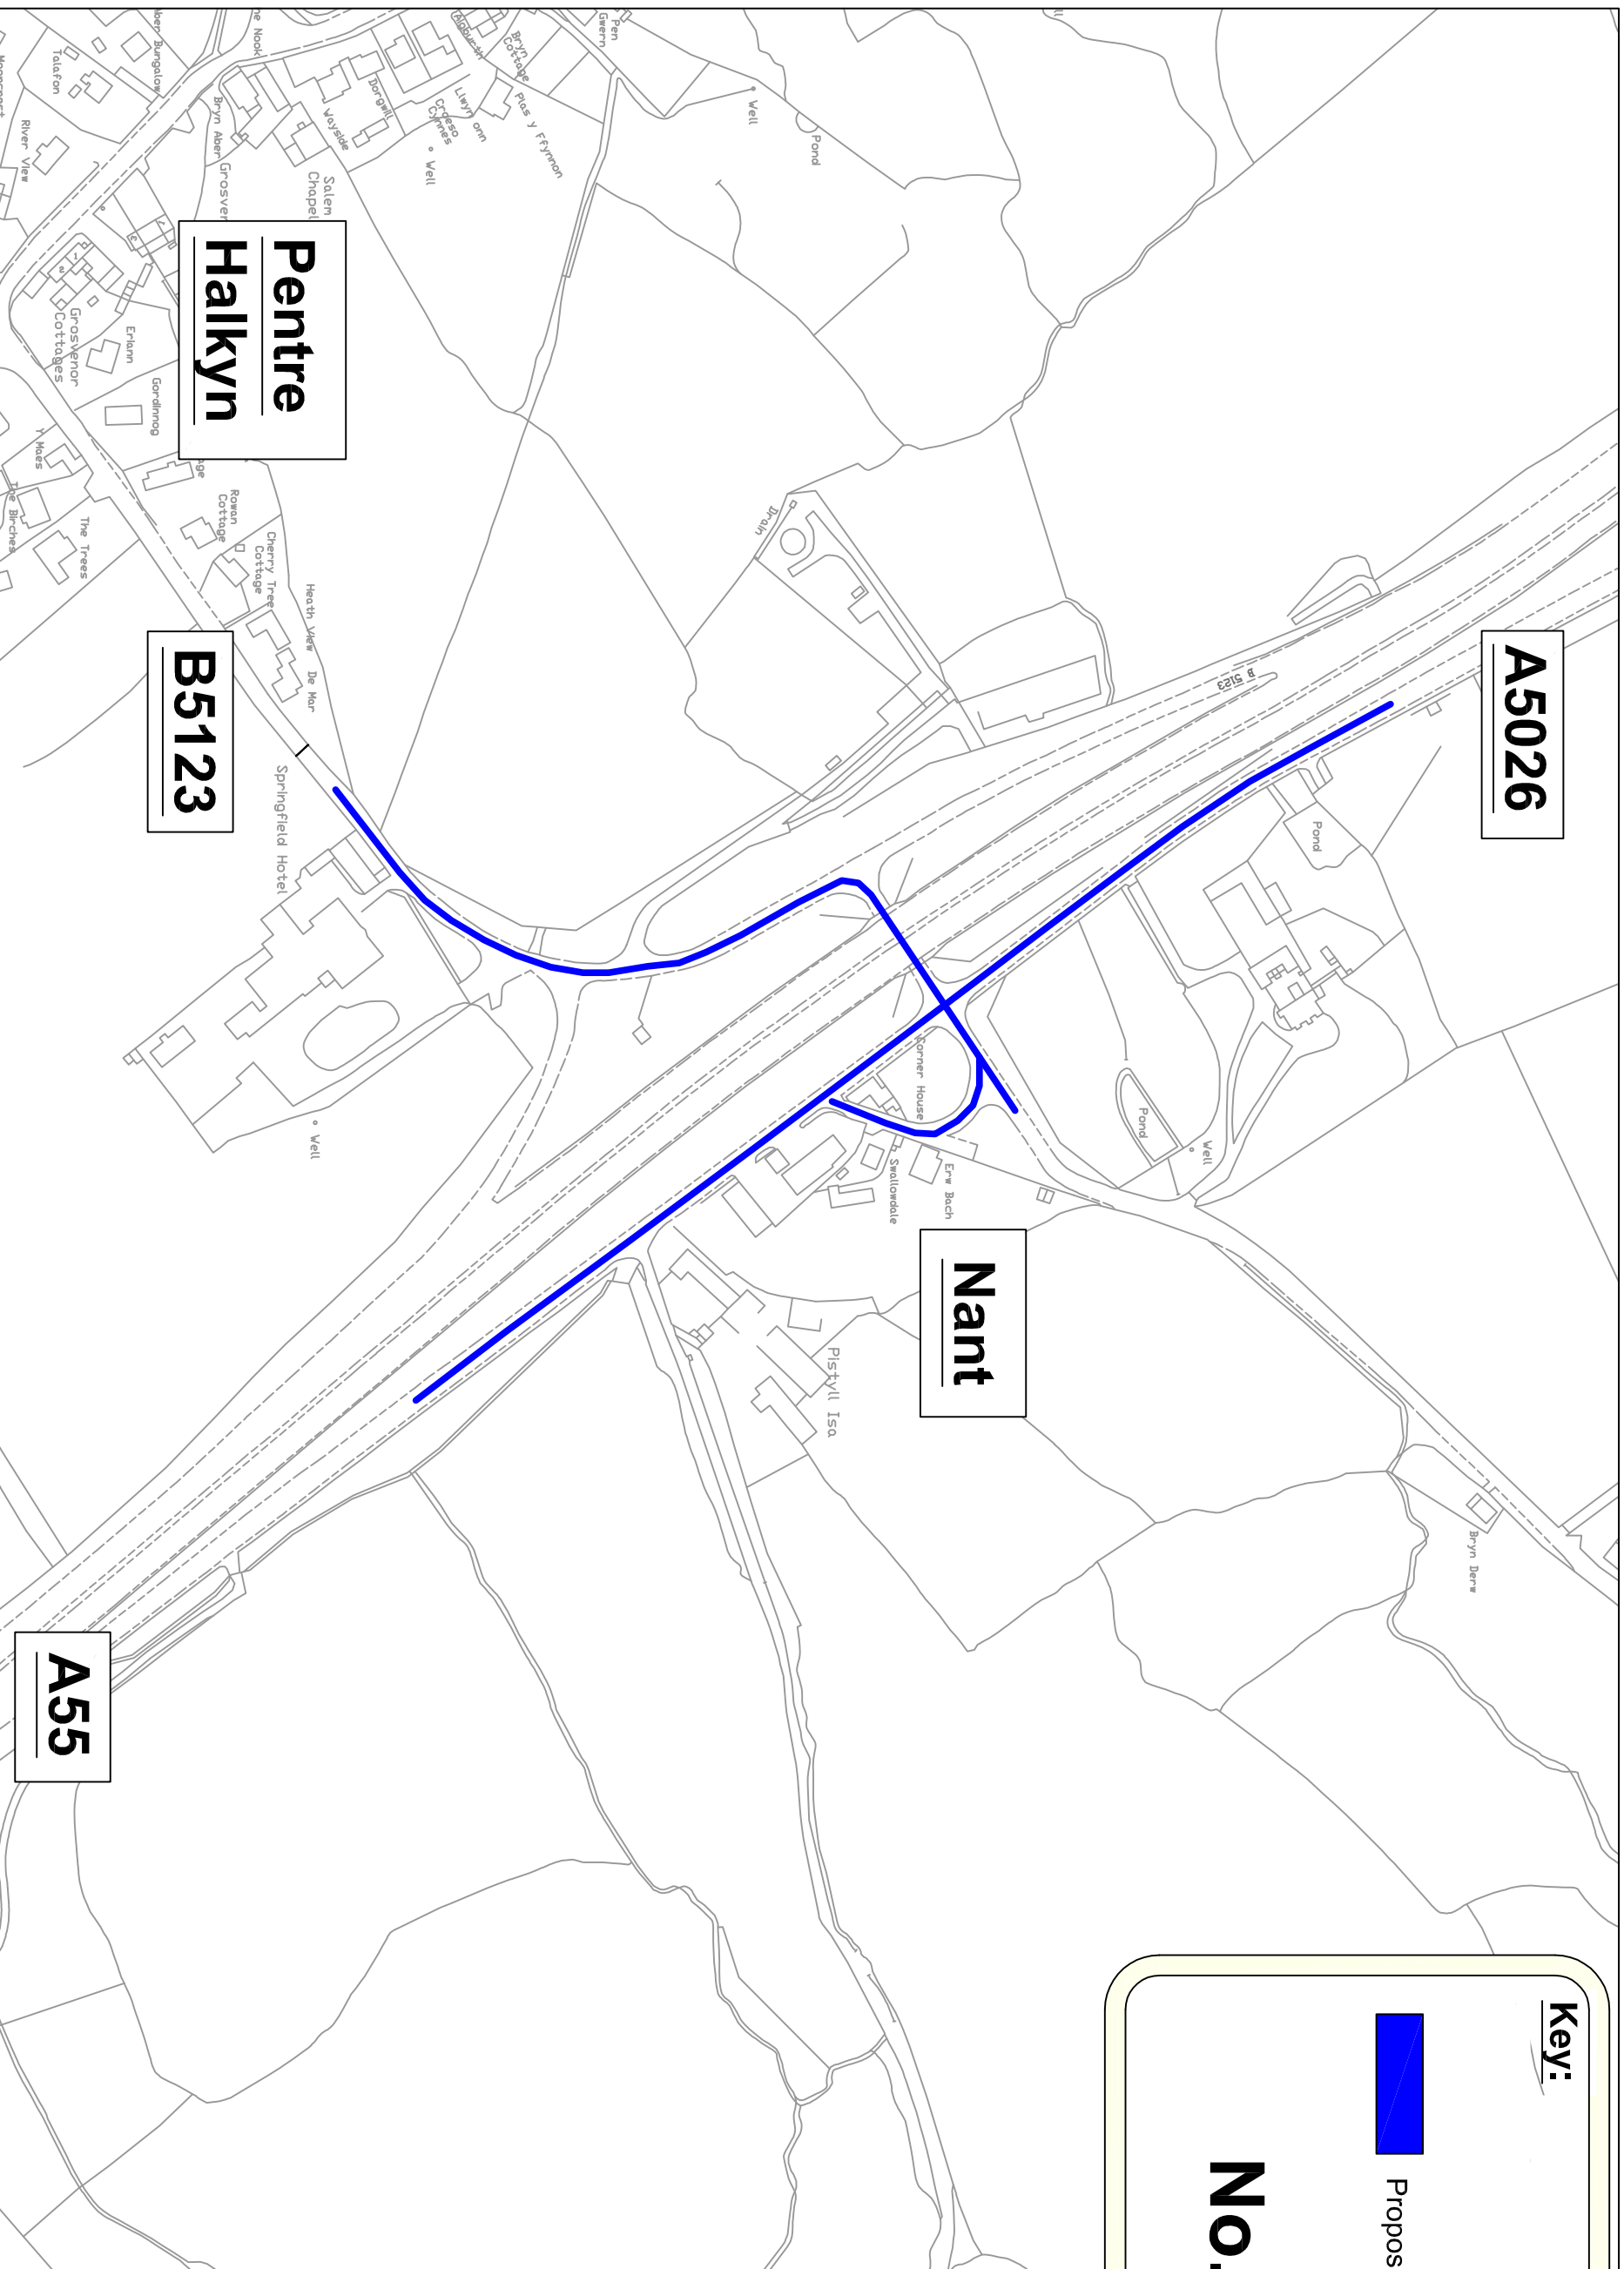

**A5026**

**Pentre  
Halkyn**

**B5123**

**Nant**

**A55**

**CARL LONGLAND**

Director of Environment.  
Cynnyddwr yr Amgylchedd.

County Hall, Mold, CH7 6NF  
Neusdd y Str. Yr Wylldgrug, CH7 6NF

**TRAFFIC**

BASED UPON VARIOUS ORDINANCE SURVEY MAPS WITH THE PERMISSION OF THE CONTROLLER OF HM STATIONARY OFFICE. CROWN COPYRIGHT RESERVED. LICENSE NUMBER LA 100023386L. FLINTSHIRE COUNTY COUNCIL, COUNTY HALL, MOLD.

**DRAWN BY:**  
NGW

**CHECKED BY:**  
PHD

**SCALE:**  
NTS @ A3

**NAT. GRID REF:**  
321485  
368783

| PRELIMINARY | APPROVAL | CONSTRUCTION | DATE |
|-------------|----------|--------------|------|
|             |          |              |      |
| AMENDMENTS: |          |              |      |
|             |          |              |      |


**A5026 / B5123 The Nant  
to Springfield Hill**  
(14) 40 MPH Speed Limit  
(35) 40 MPH Speed Limit  
(Sheet 1 of 1)

**DRAWING NUMBER**



04 P1




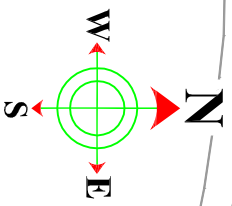
**Key:**

 Proposed 40 MPH Speed Limit

**No. 15**

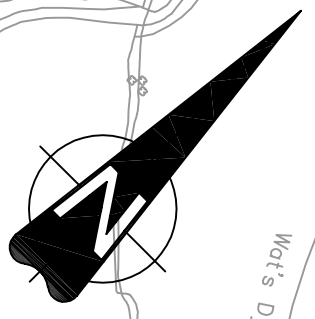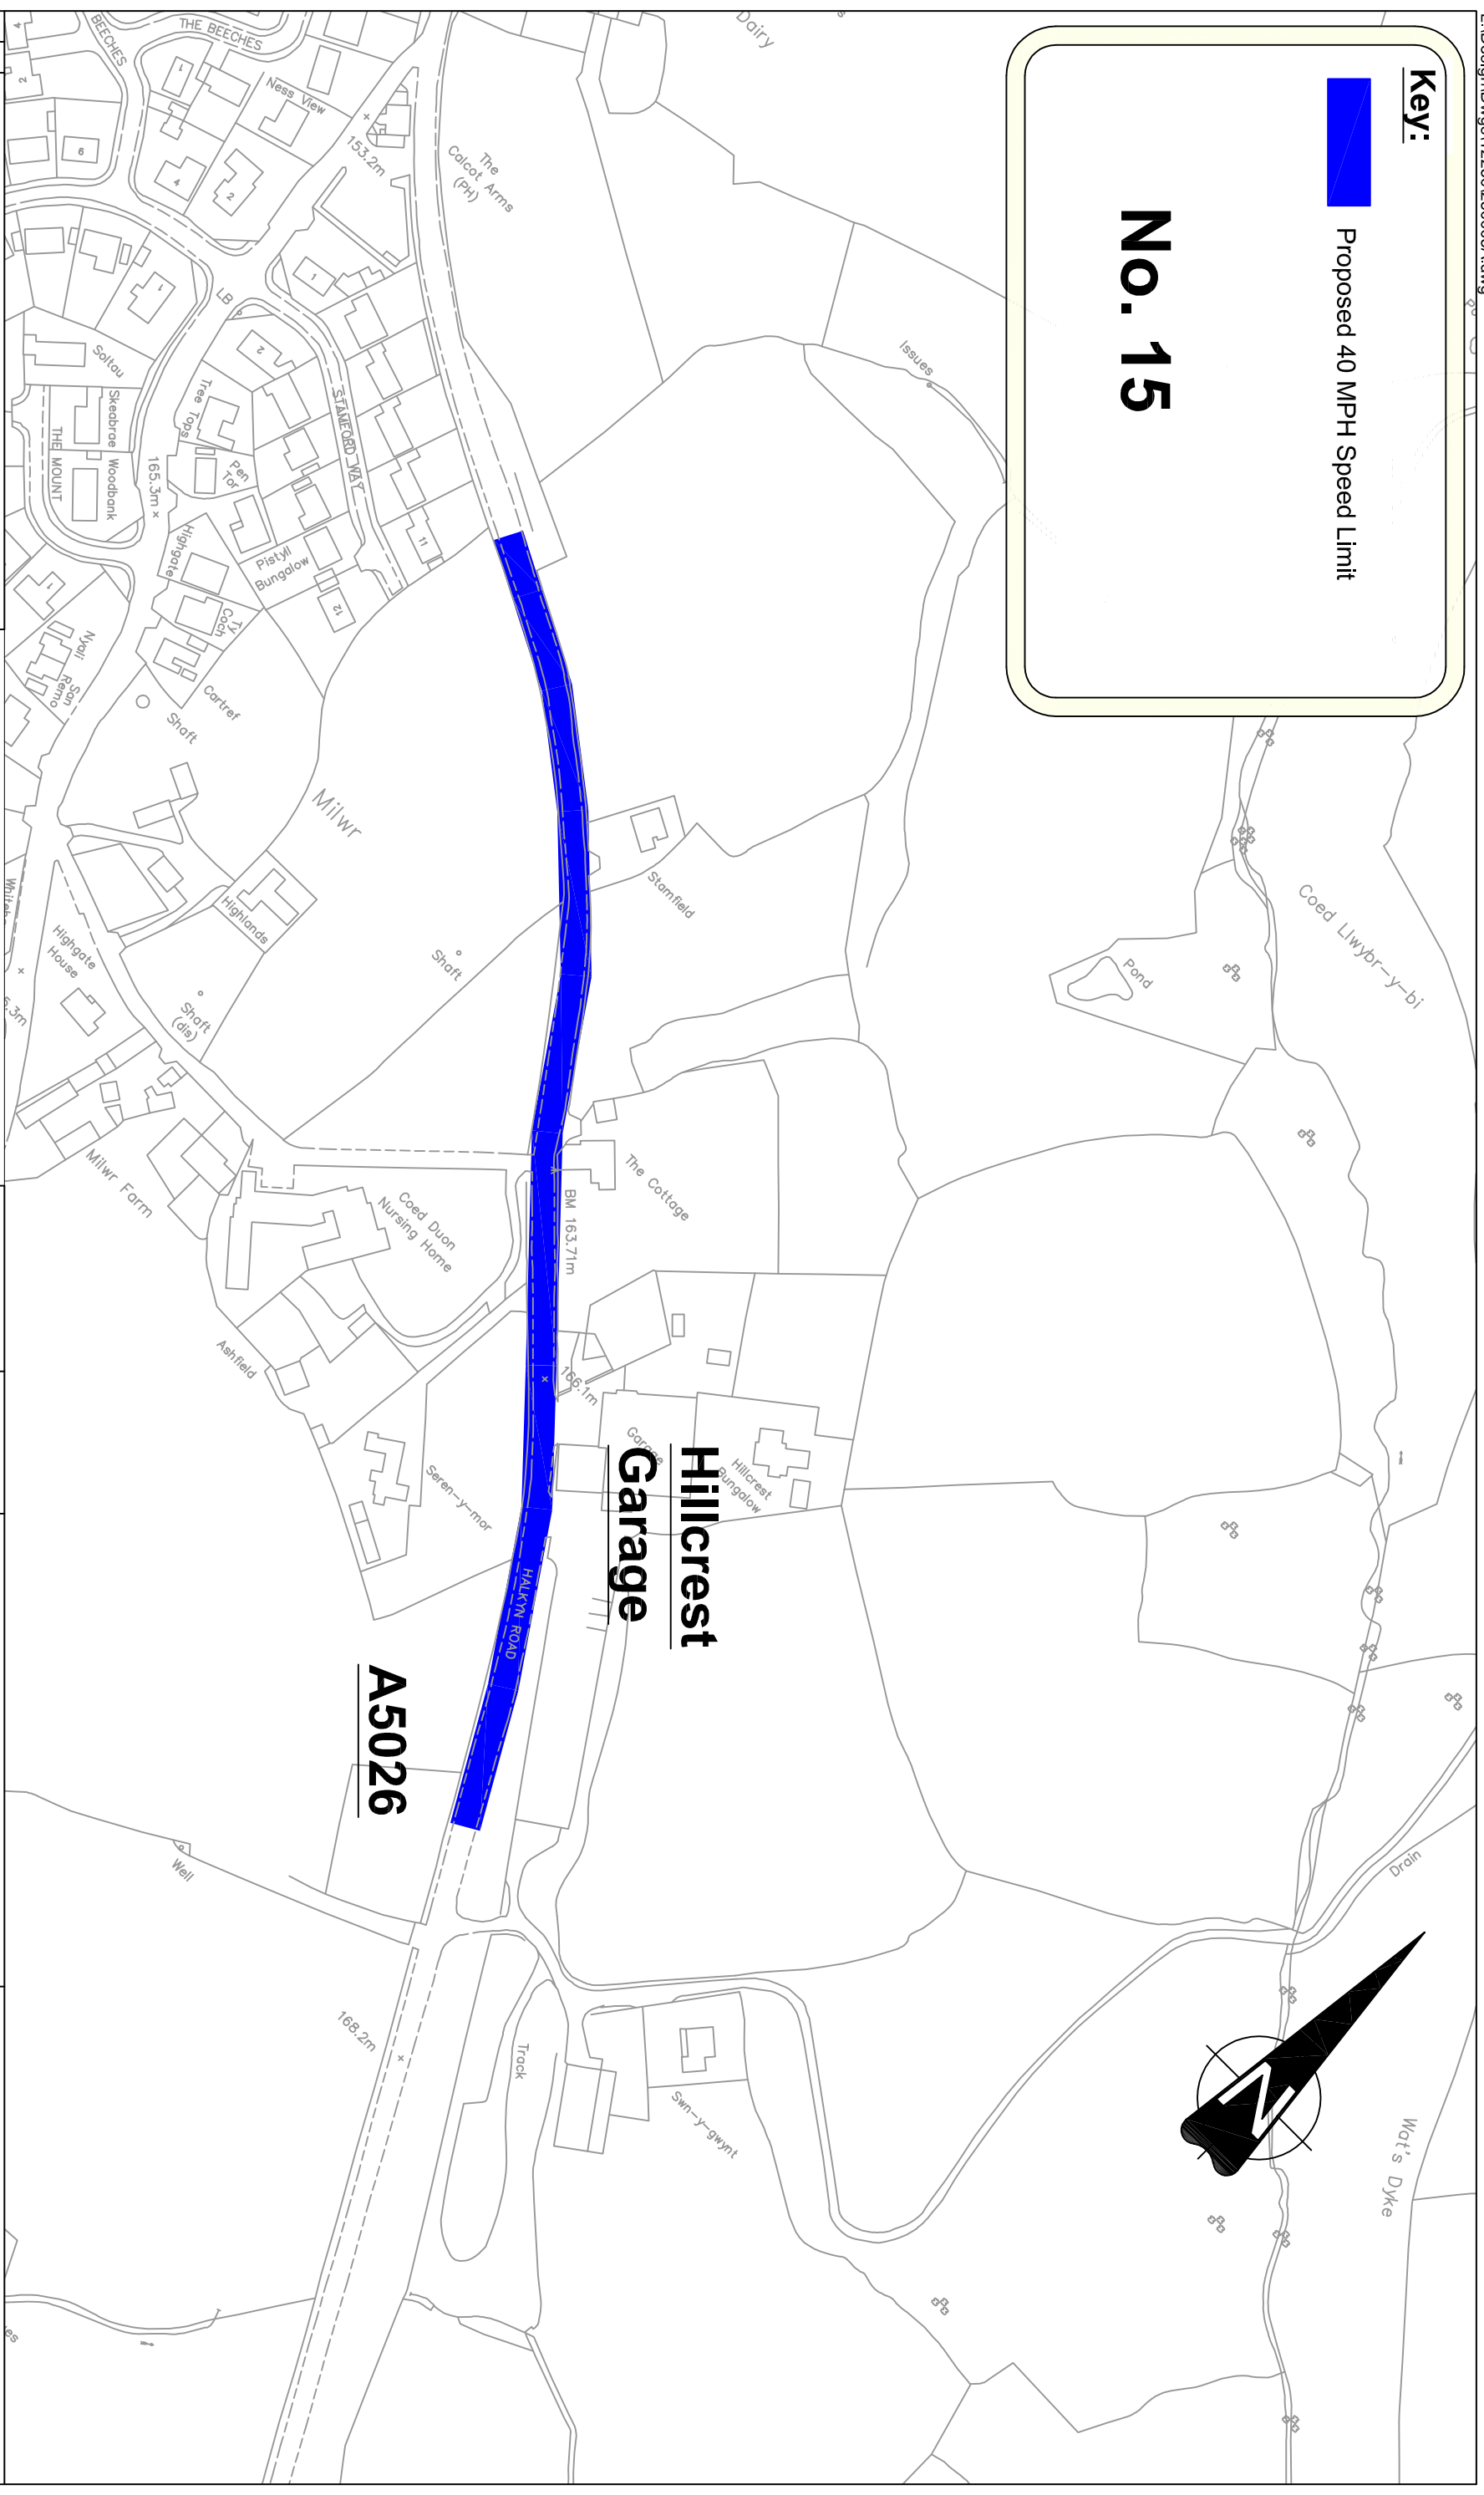


|   |  |   |  |   |  |   |  |
|---|--|---|--|---|--|---|--|
| DRAWING NUMBER  |  | 12250   |  | 05  |  | A   |  |
| <p>Neil Cockerton<br/>Head of Assets and Transportation<br/>Porthkerry Assets and Transportation<br/>Environmental Directorate<br/>Cyfeirddolennh Amgylchedd</p>  |  |  |  | <p>County Hall, Mold, CH7 6NF.<br/>www.flintshire.gov.uk<br/>Mold y Sir Tr Ydyddwg, CH7 6NF.<br/>www.sir-y-flint.gov.uk</p> |  | <p>ENGINEERING SERVICES</p>   |  |
| <p>BASED UPON VARIOUS ORDNANCE SURVEY MAPS WITH THE PERMISSION OF THE CONTROLLER OF HIS MAJESTY'S STATIONERY OFFICE. CROWN COPYRIGHT RESERVED. LICENCE NUMBER 100023386 FLINTSHIRE COUNTY COUNCIL, COUNTY HALL, MOLD.</p> |  |   |  |   |  |   |  |
| JOB NUMBER:   |  | 12250   |  | SCALES:   |  | N.T.S.  |  |
| DADIV GROUP:  |  | TRAFFIC   |  | AMENDMENTS:   |  | DATE  |  |
| DRAWN BY:   |  | EMH   |  | NAT. GRID REF:  |  | A Original Drawing  |  |
| CHECKED BY:   |  | GP  |  | STATUS:   |  | Nov 2012  |  |
| <p><b>SCHEME</b></p>  |  | LAST EDIT DATE:   |  | DRAWING NUMBER  |  | <p><b>Proposed 40 MPH Speed Limit</b></p> <p>A5026 Holywell<br/>Milwr to Hillcrest Garage</p> |  |
|   |  |   |  |   |  | 03 P1   |  |




**A5026**

**No. 16**

**KEY**

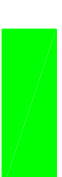

Proposed 30 MPH Speed Limit

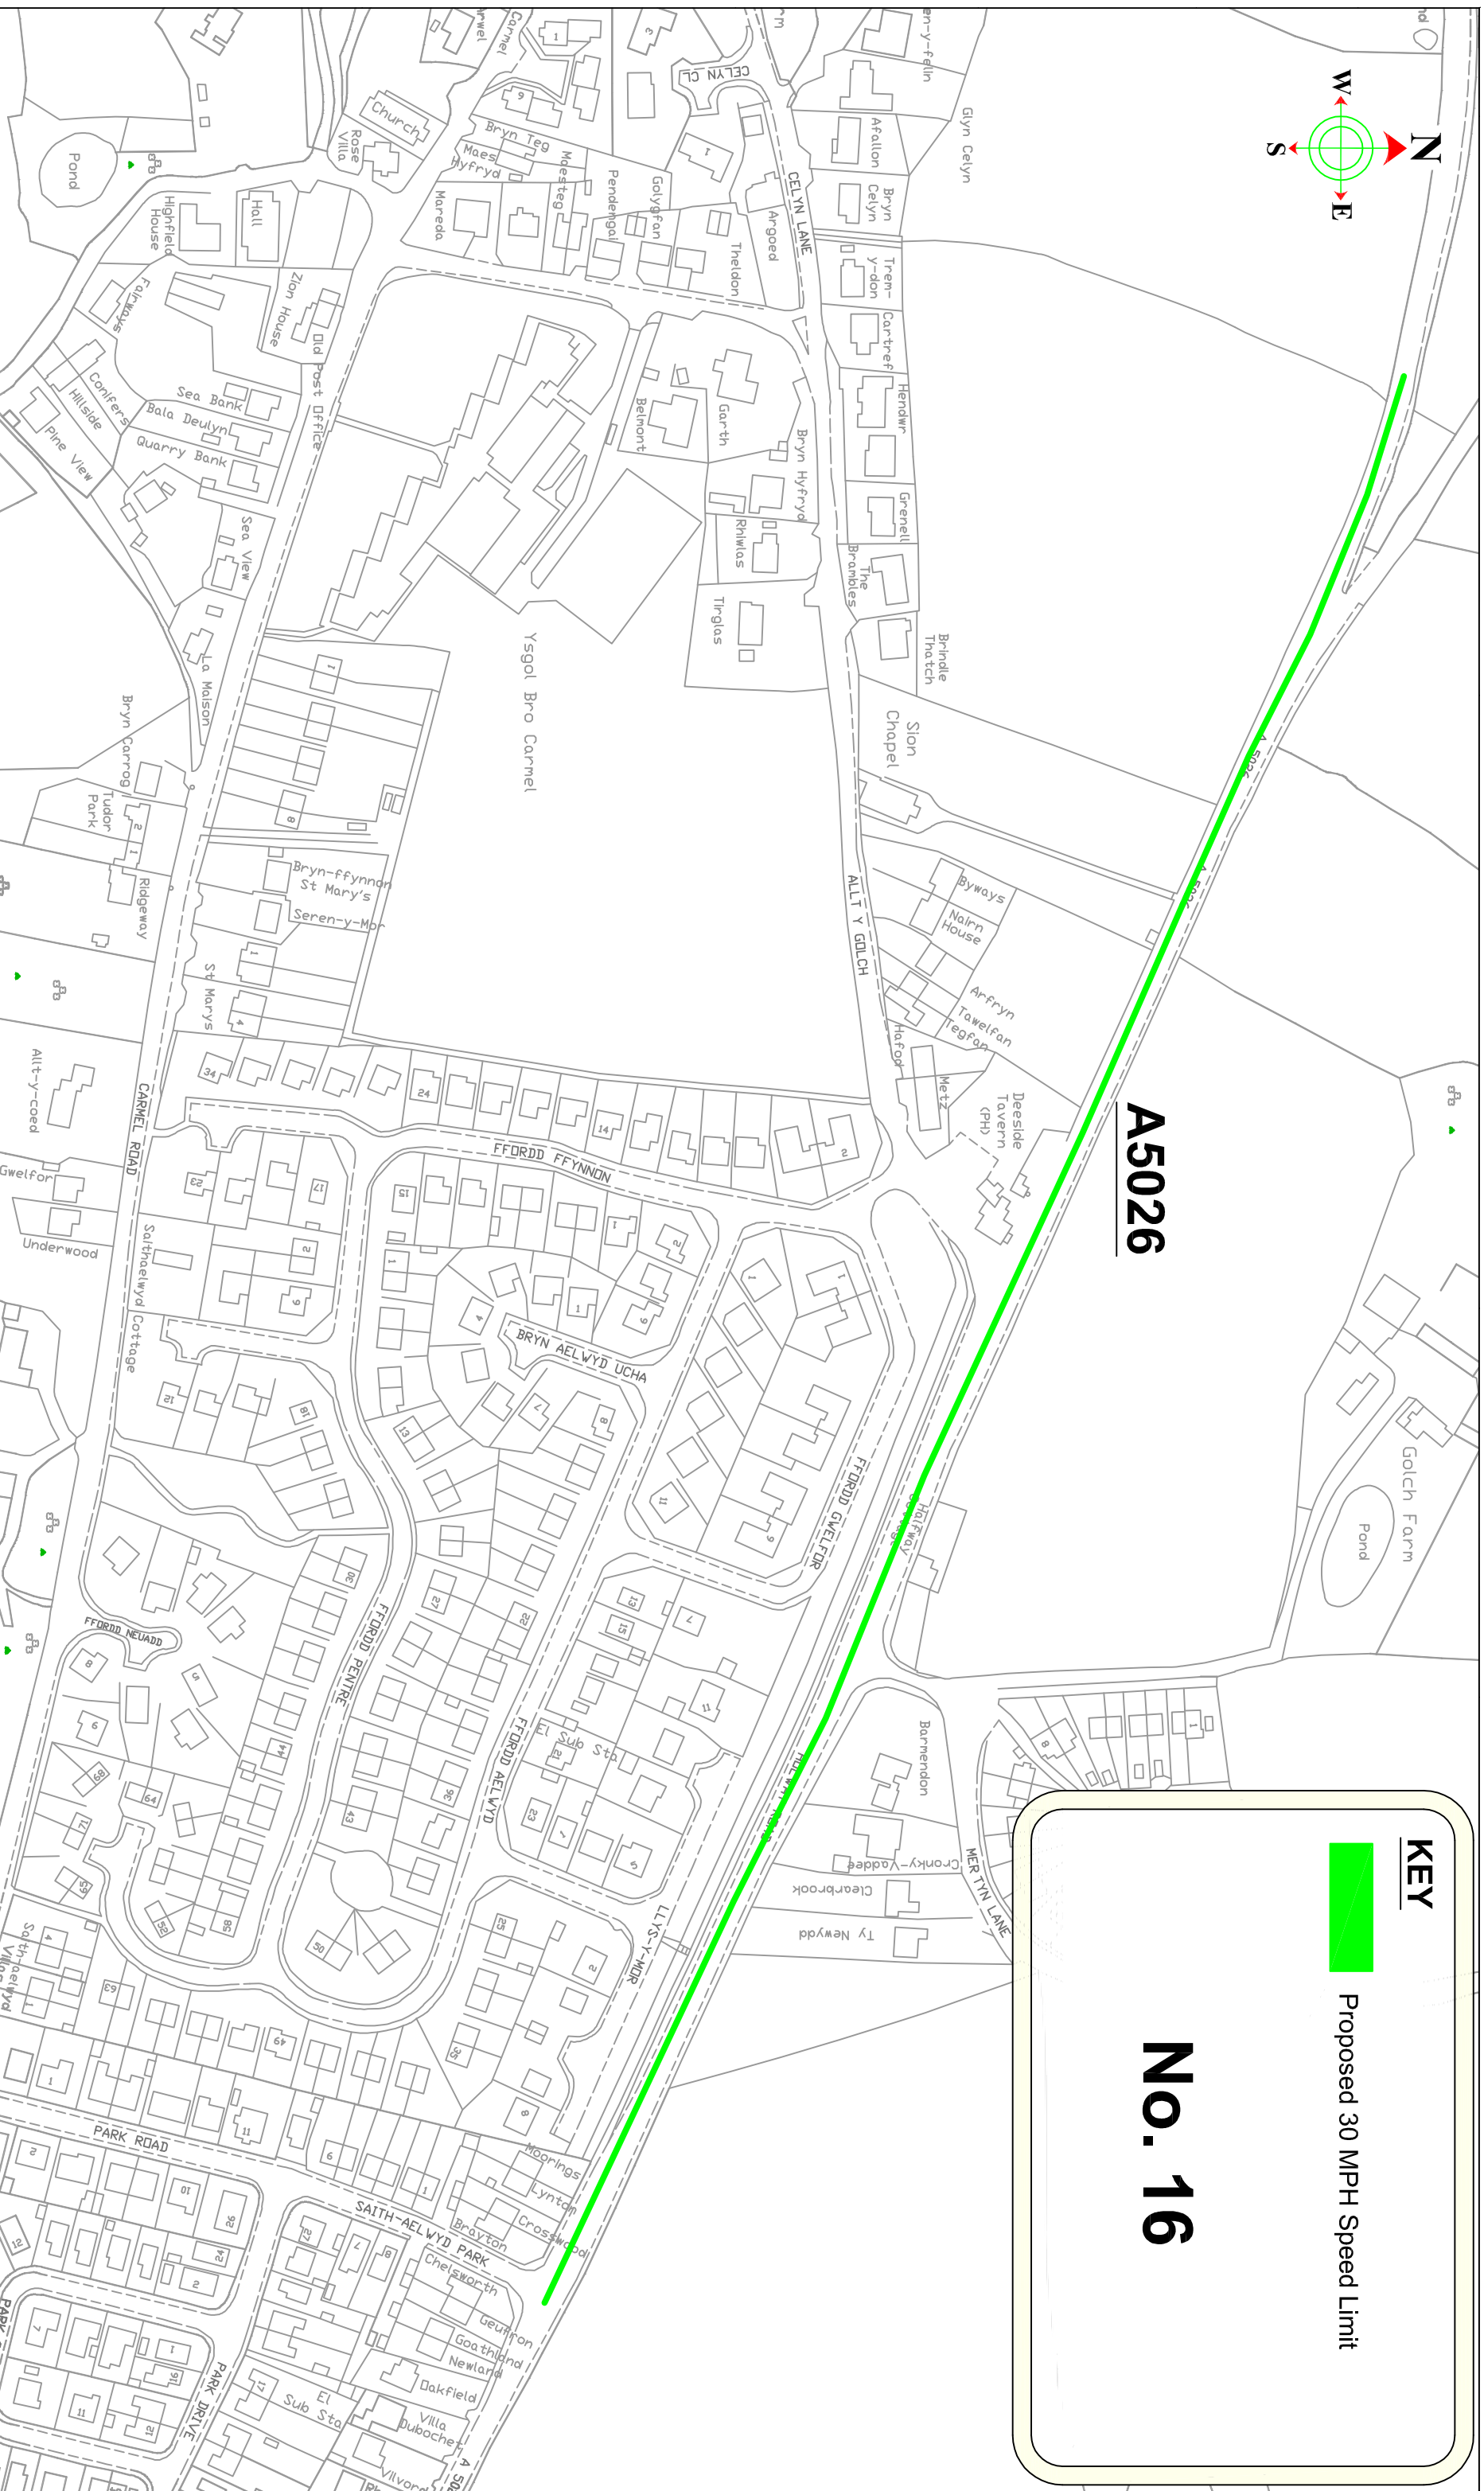

**CARL LONGLAND**  
 Director of Environment,  
 Cylarwyddwr yr Amgylchedd,  
 County Hall, Mold, CH7 6NF  
 Neusdd y Str. Yr Wyddgrug, CH7 6NF

BASED UPON VARIOUS ORDINANCE SURVEY MAPS WITH THE PERMISSION OF THE CONTROLLER OF HM STATIONARY OFFICE. CROWN COPYRIGHT RESERVED. LICENSE NUMBER LA 1000232861. FLINTSHIRE COUNTY COUNCIL, COUNTY HALL, MOLD.


**DRAWN BY:**  
NGW  
**CHECKED BY:**  
PHD  
**SCALE:**  
1: NTS @ A3  
**NAT. GRID REF:**  
300000  
300000

| PRELIMINARY | APPROVAL | CONSTRUCTION | DATE |
|-------------|----------|--------------|------|
|             |          |              |      |
| AMENDMENTS: |          |              |      |
|             |          |              |      |


**A5026 Holywell**  
 Proposed 30 MPH Speed Limit  
 (Sheet 1 of 1)  
**DRAWING NUMBER**  
 HT/13/0000 201 P1

**TRAFFIC**



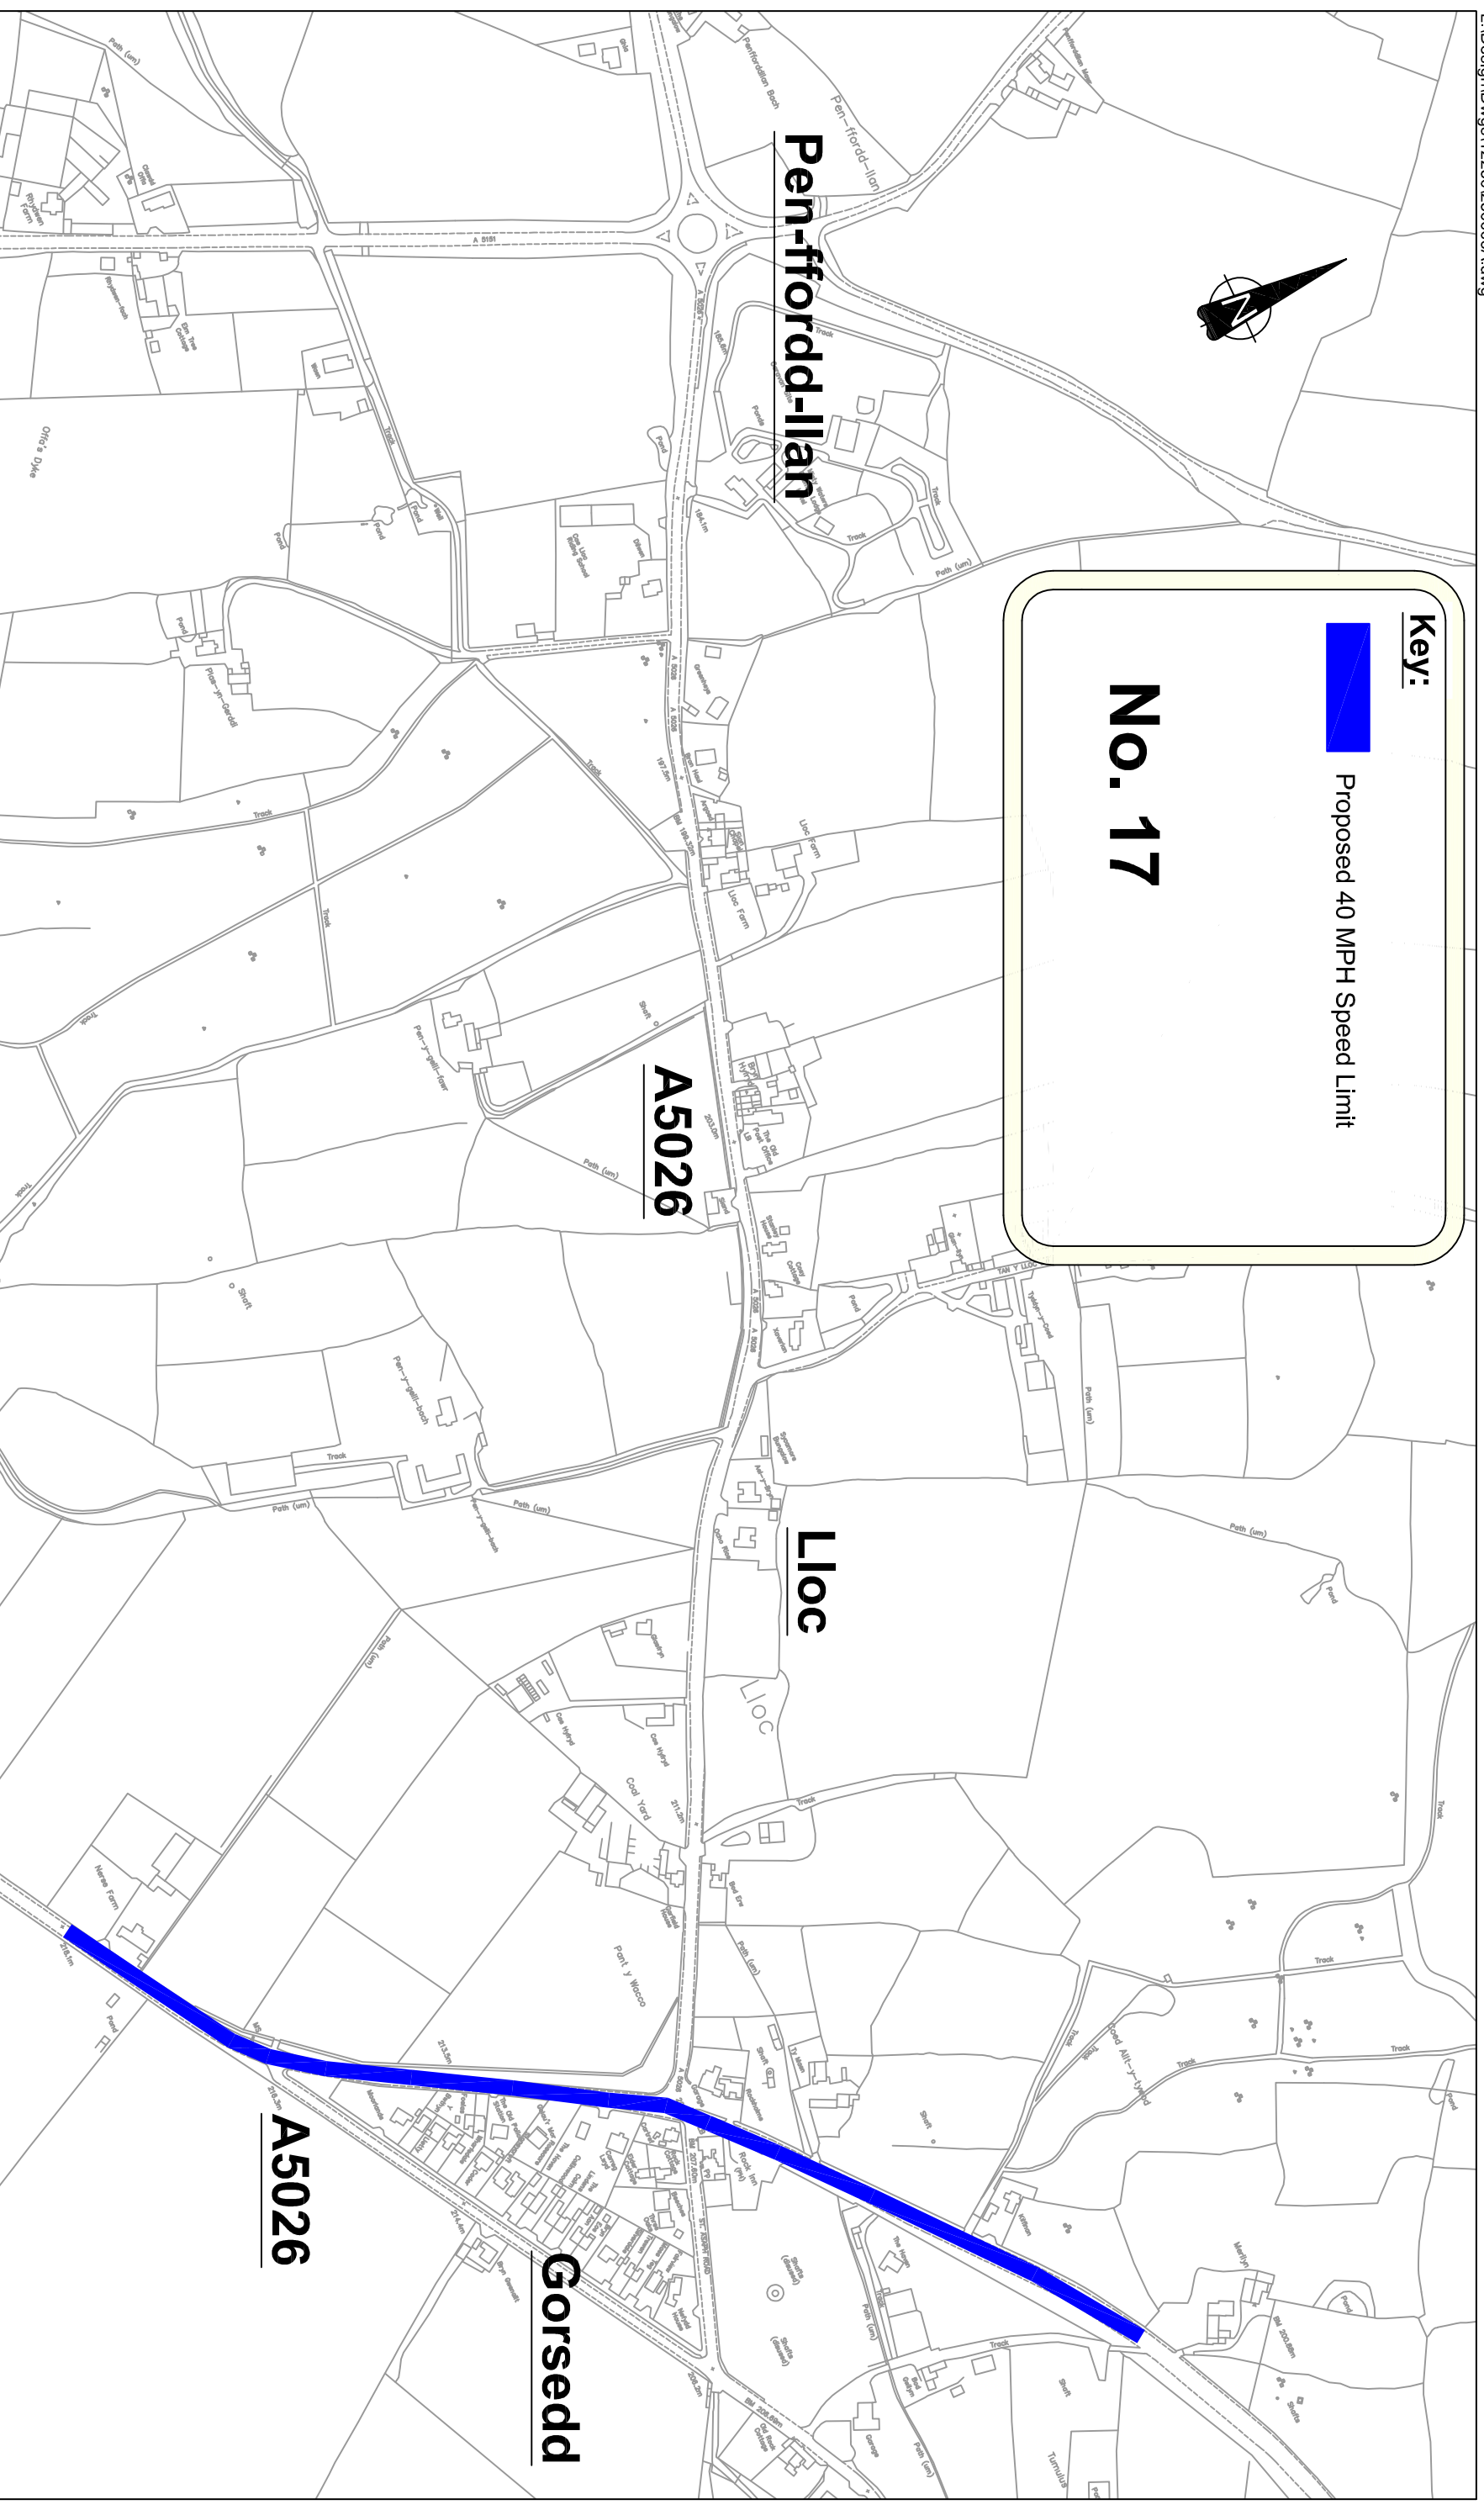

**Key:**

 Proposed 40 MPH Speed Limit

**No. 17**

DRAWING NUMBER

|       |    |   |
|-------|----|---|
| 12250 | 06 | A |
|-------|----|---|

Neel Cockerton  
Head of Assets and Transportation  
Pennaeth Asedau a Threiddaleth  
Cyfeirddaleth Amgylchedd




County Hall, Mold, CH7 6NF.  
www.flintshire.gov.uk  
Maced y Sir Tr Myddrug, CH7 6NF.  
www.sirfflint.gov.uk


**ENGINEERING SERVICES**

BASED UPON VARIOUS ORDINANCE SURVEY MAPS WITH THE PERMISSION OF THE CONTROLLER OF HIS MAJESTY'S STATIONERY OFFICE. CROWN COPYRIGHT RESERVED. LICENCE NUMBER 100023386. FLINTSHIRE COUNTY COUNCIL, COUNTY HALL, MOLD.

|               |         |                |        |                  |          |                          |
|---------------|---------|----------------|--------|------------------|----------|--------------------------|
| JOB NUMBER:   | 12250   | SCALES:        | N.T.S. | AMENDMENTS:      | DATE     | SPEED LIMIT REVIEW       |
| DACDIV GROUP: | TRAFFIC |                |        |                  |          | A5026 Lloc               |
| DRAWN BY:     | EMH     | NAT. GRID REF: |        |                  |          | (17). 40 MPH Speed Limit |
| CHECKED BY:   | GP      | STATUS:        |        | Original Drawing | Nov 2012 | DRAWING NUMBER           |
|               |         |                |        | <b>SCHEME</b>    |          | 01 P1                    |

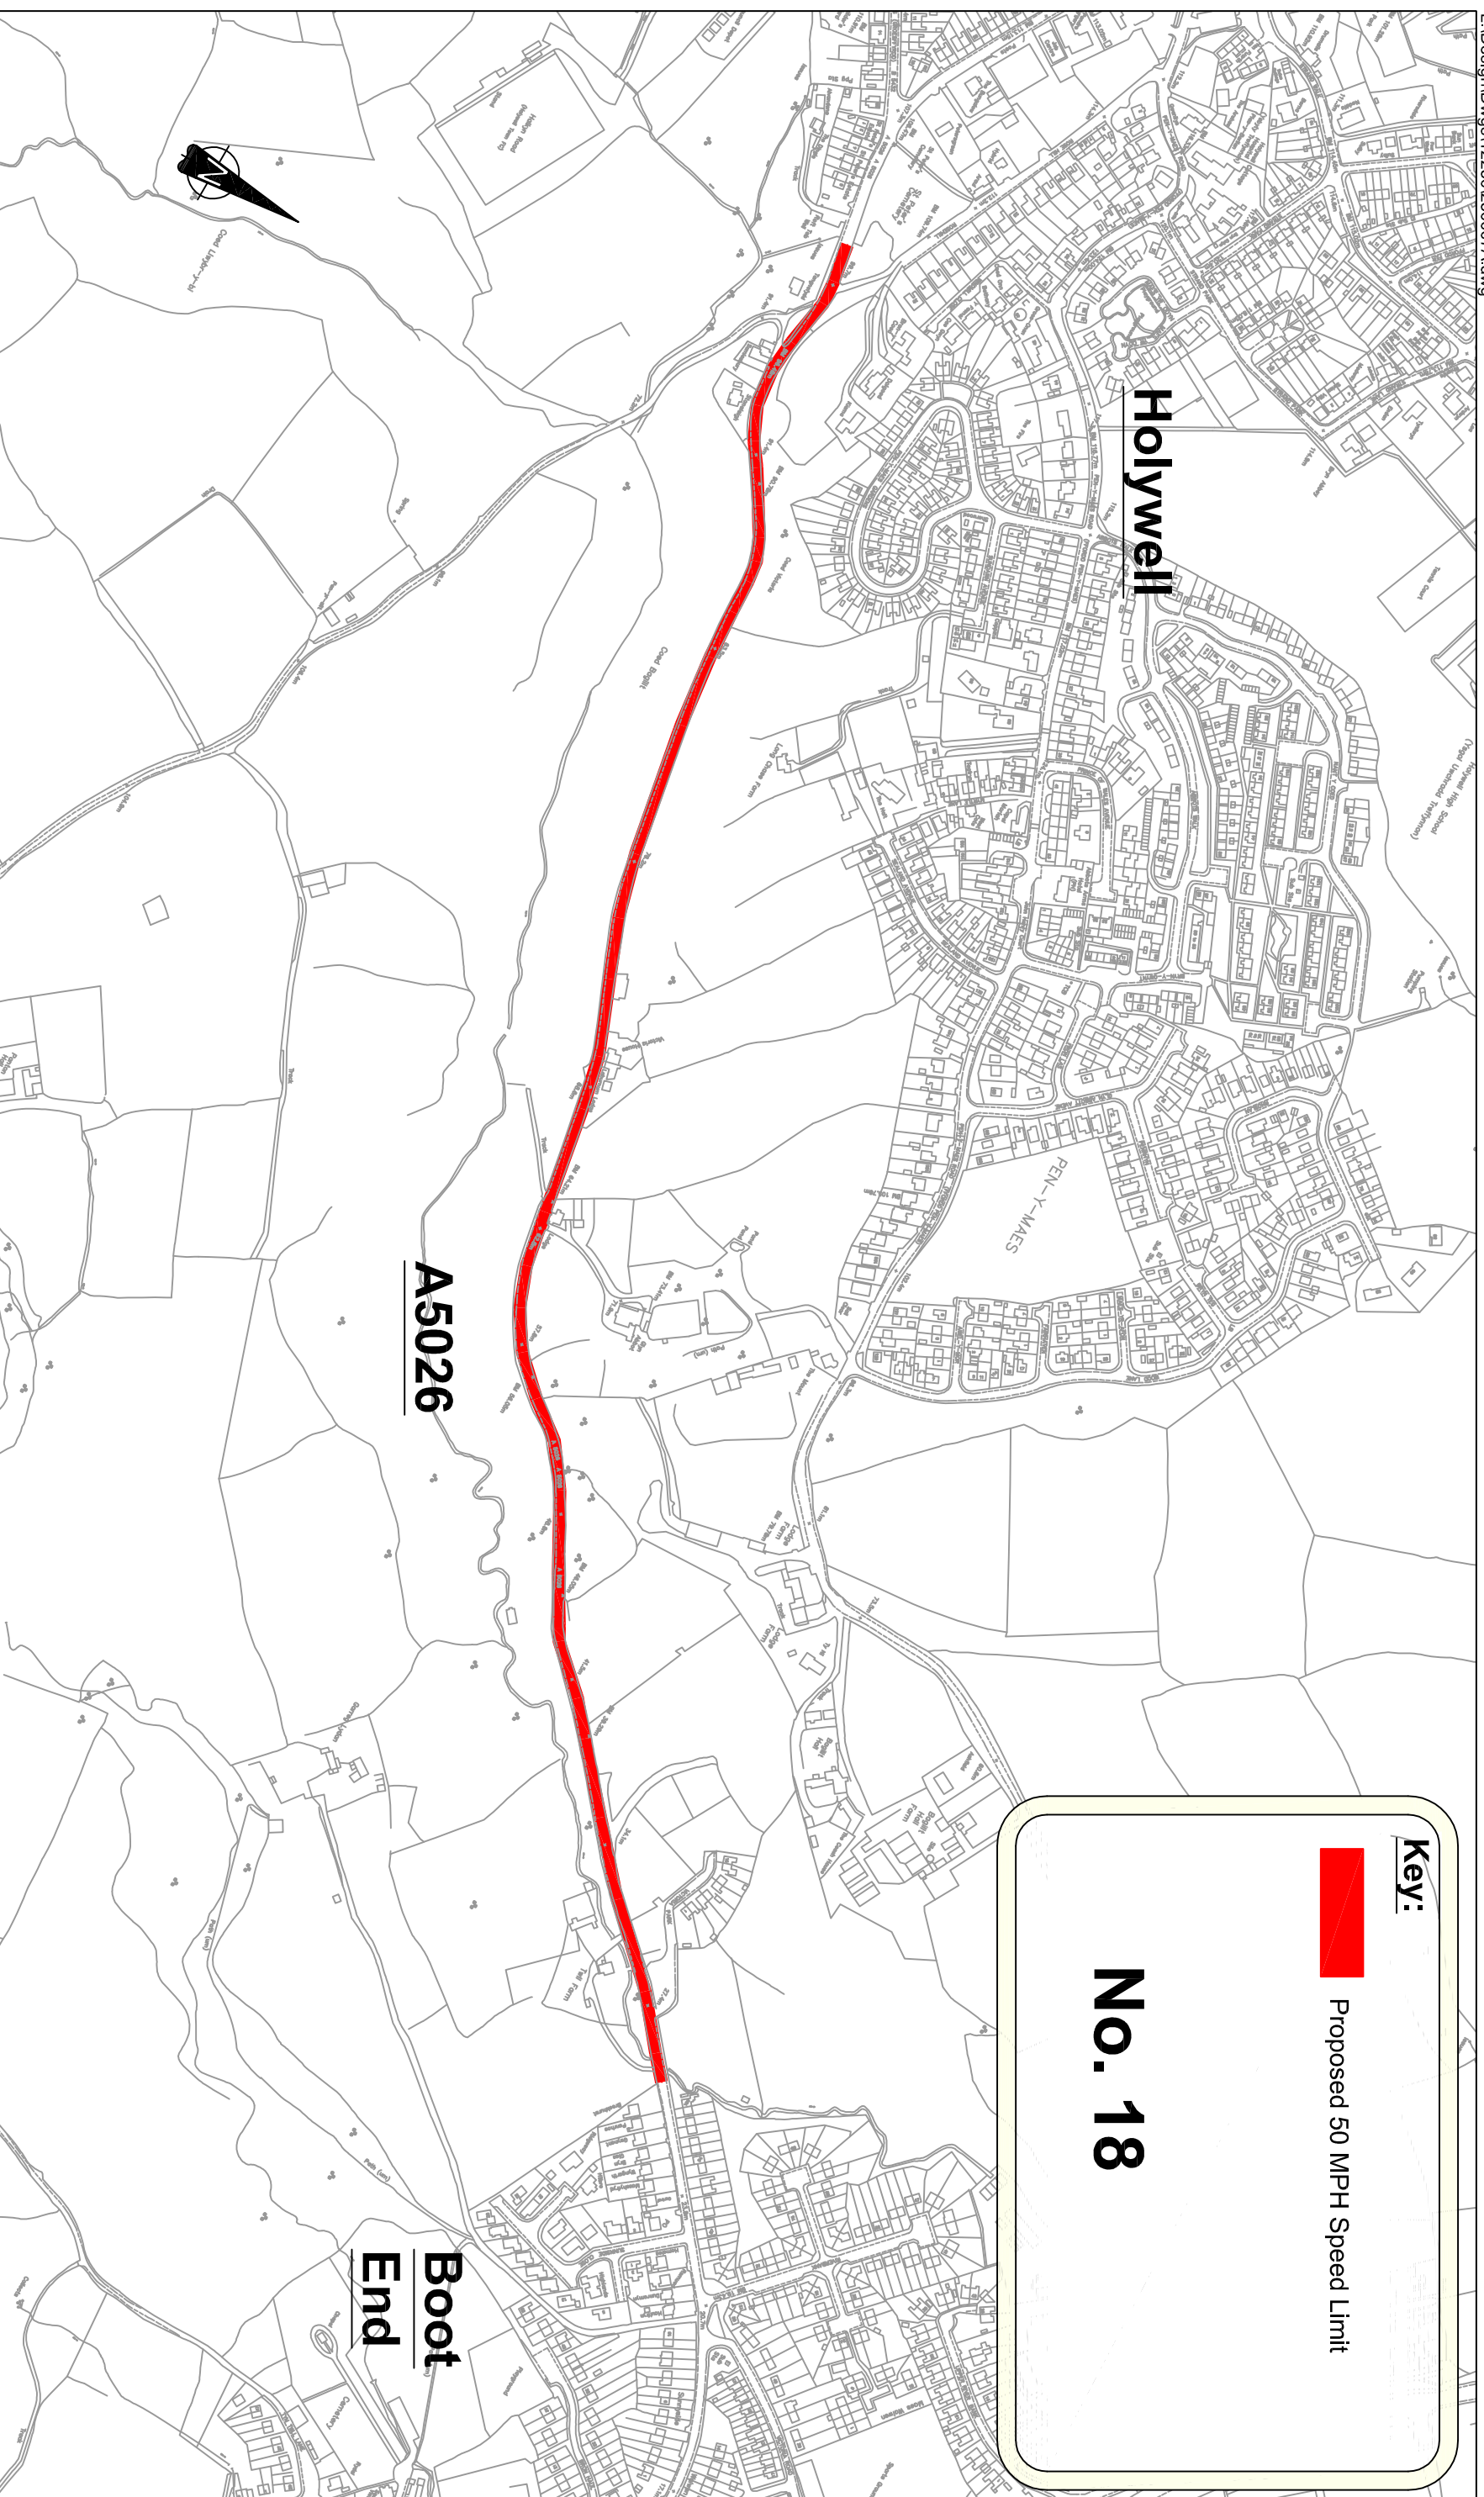

**Key:**

 Proposed 50 MPH Speed Limit

**No. 18**

DRAWING NUMBER

12250 07 A

Neel Cockerton  
Head of Assets and Transportation  
Pennaeth Asedau a Threinfiddeith  
Environment Directorate  
Cyfeirnodolennh Amgylchedd

**Sir y Fflint**  
Flintshire  
COUNTY COUNCIL

County Hall, Mold, CH7 6NF.  
www.flintshire.gov.uk  
Macedu y Sir Tr Myddrug, CH7 6NF.  
www.sirfflint.gov.uk

**ENGINEERING SERVICES**

BASED UPON VARIOUS ORDINANCE SURVEY MAPS WITH THE PERMISSION OF THE CONTROLLER OF HM STATIONERY OFFICE. CROWN COPYRIGHT RESERVE. LICENCE NUMBER 100023386 FLINTSHIRE COUNTY COUNCIL, COUNTY HALL, MOLD.

|               |         |                |        |                  |          |
|---------------|---------|----------------|--------|------------------|----------|
| JOB NUMBER:   | 12250   | SCALES:        | N.T.S. | AMENDMENTS:      | DATE     |
| DACDIV GROUP: | TRAFFIC |                |        |                  |          |
| DRAWN BY:     | EMH     | NAT. GRID REF: |        |                  |          |
| CHECKED BY:   | GP      | STATUS:        |        |                  |          |
|               |         |                |        | Original Drawing | Nov 2012 |

**SCHEME**

LAST EDIT DATE:

DRAWING NUMBER


**SPEED LIMIT REVIEW**

A5026 Holywell to Baglilt

Proposed 50 MPH Speed Limit

02 P1



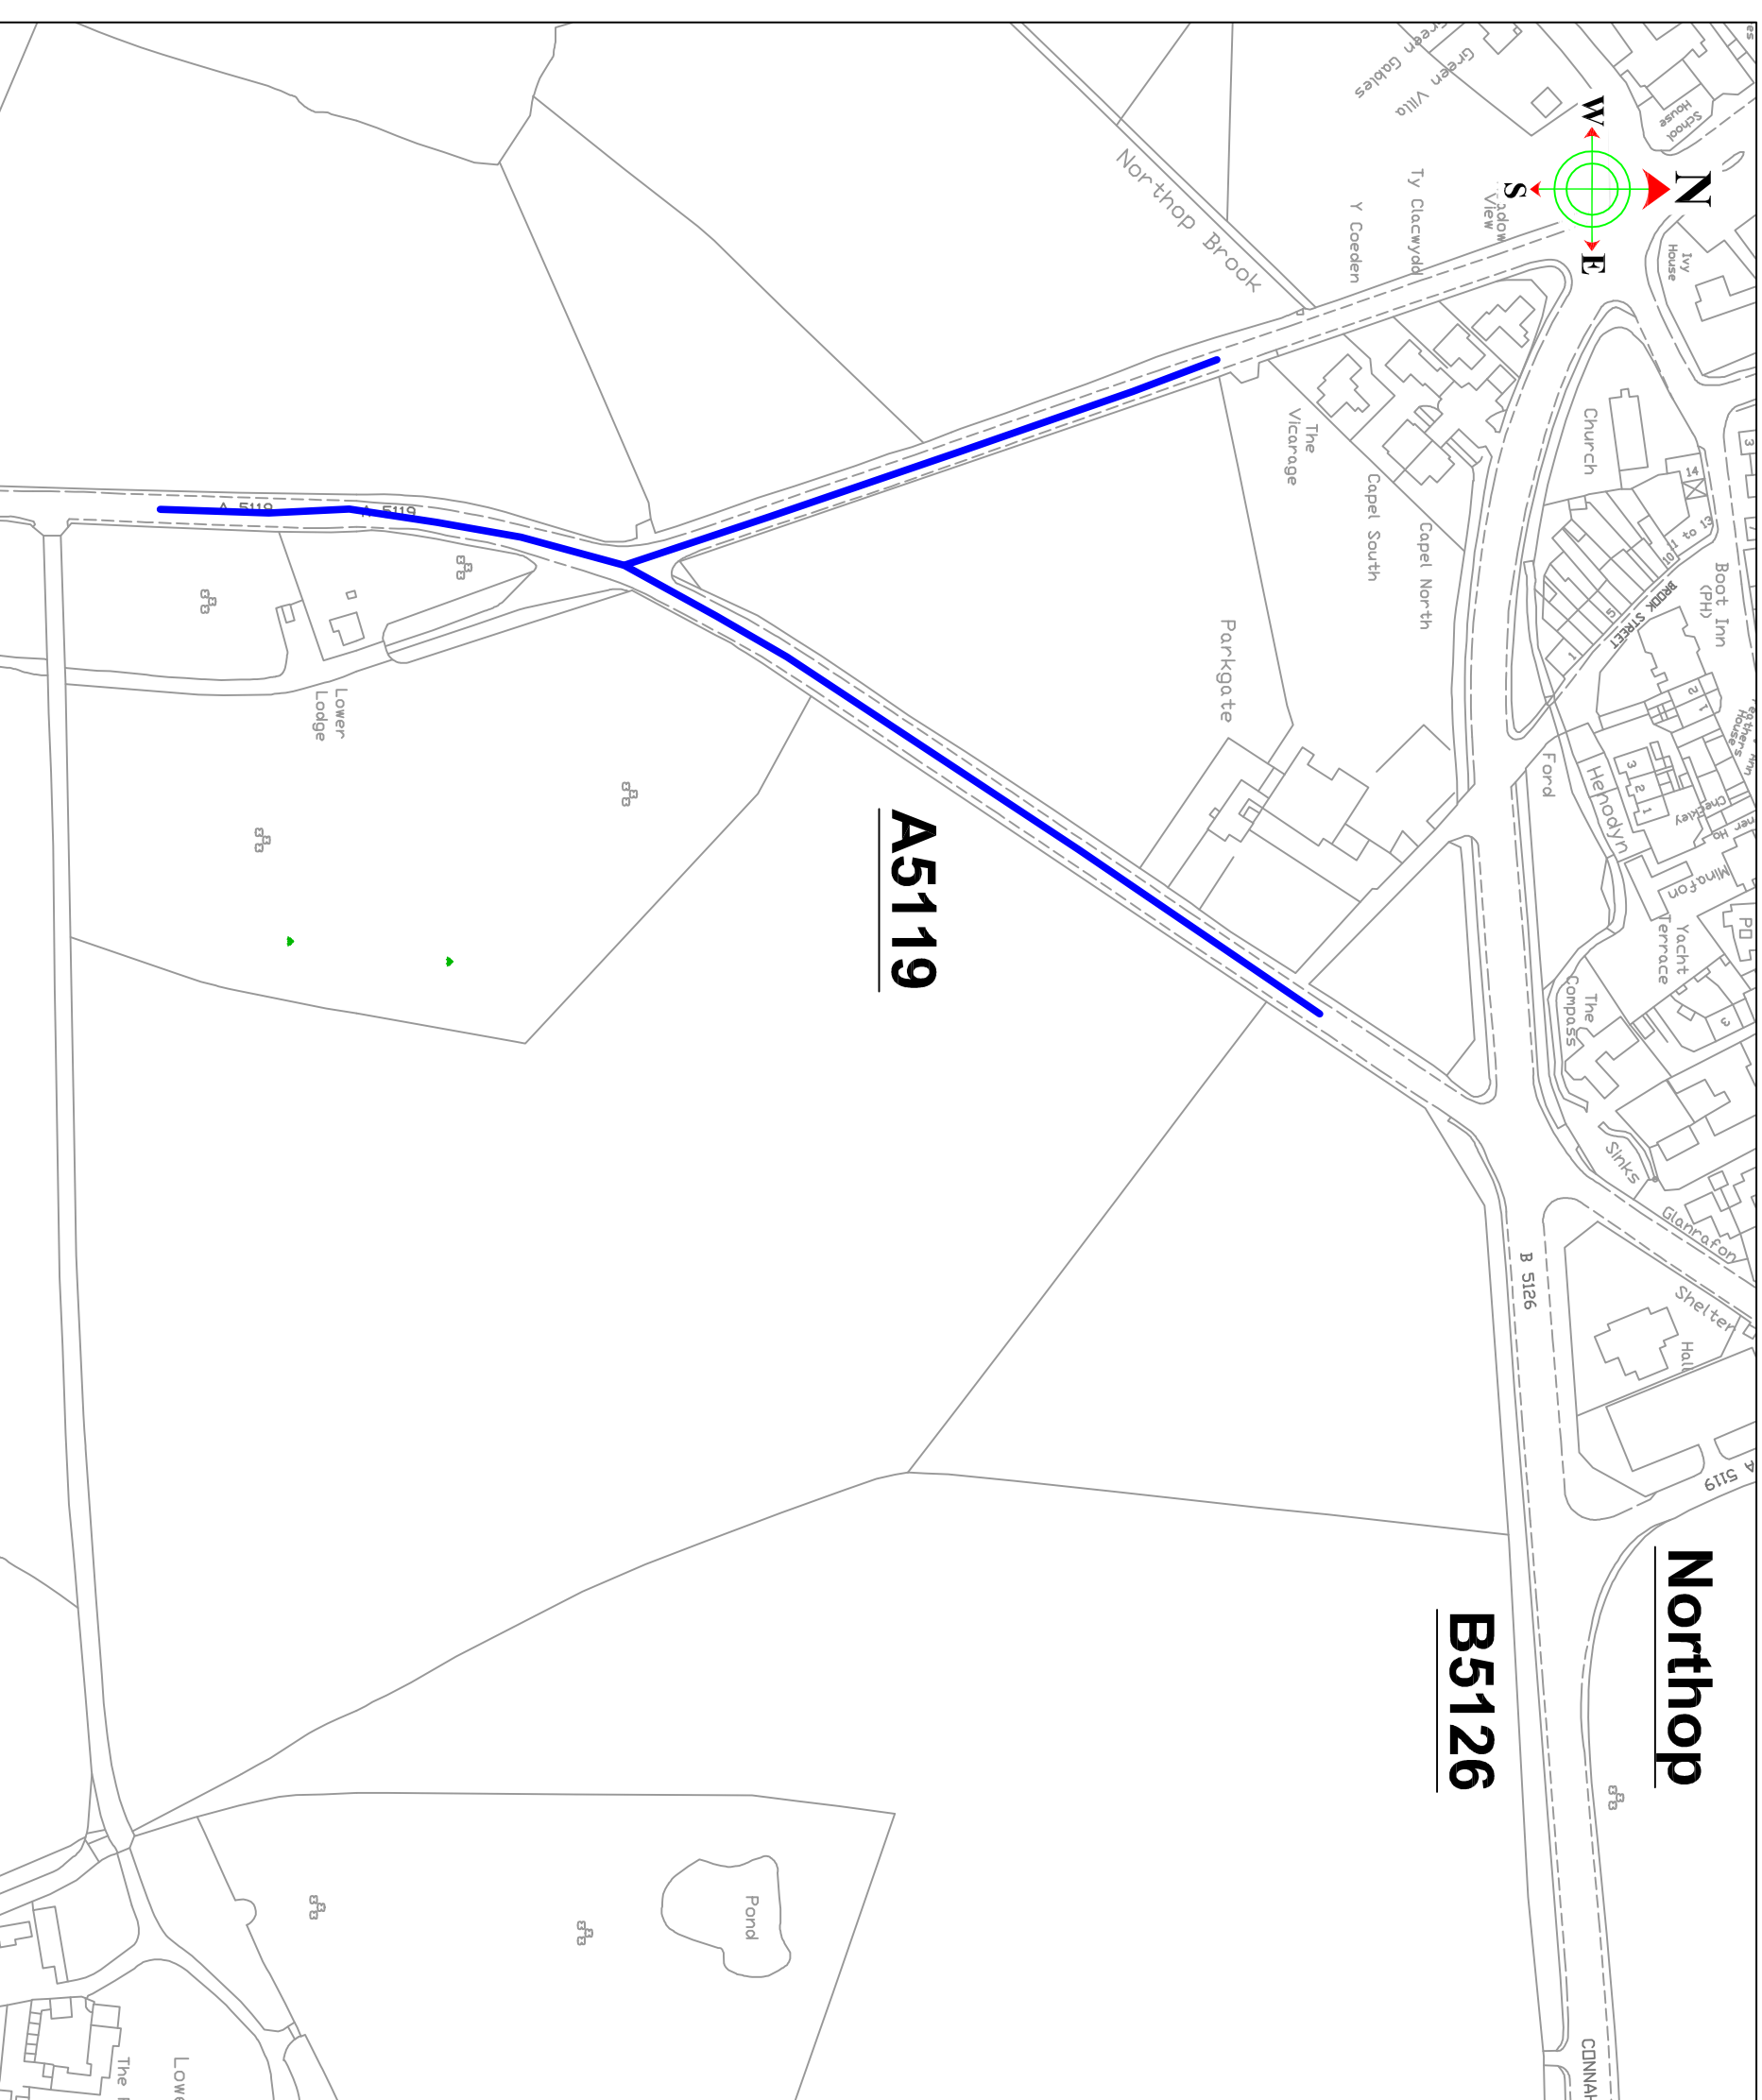

**KEY**

Proposed 40 MPH Speed Limit

No. 19

**CARL LONGLAND**  
 Director of Environment.  
 Cyfarwyddwr yr Amgylchedd.

County Hall, Mold, CH7 6NF  
 Neuadd Y Str. Yr Wyddgrug, CH7 6NF

**TRAFFIC**



BASED UPON VARIOUS ORDINANCE SURVEY MAPS WITH THE PERMISSION OF THE CONTROLLER OF HM STATIONARY OFFICE. CROWN COPYRIGHT RESERVED. LICENSE NUMBER LA 100023386L. FLINTSHIRE COUNTY COUNCIL, COUNTY HALL, MOLD.

DRAWN BY: NGW  
 CHECKED BY: PHD  
 SCALE: 1: NTS @ A3  
 NAT. GRID REF: 324431 368136

| PRELIMINARY | CONSTRUCTION |
|-------------|--------------|
| AMENDMENTS: | DATE         |
|             |              |
|             |              |
|             |              |
|             |              |

A5119 Norththop to Sychdyn  
 Proposed 40 MPH Speed Limit  
 (Sheet 1 of 1)

DRAWING NUMBER **HT/13/0000 201 P1**

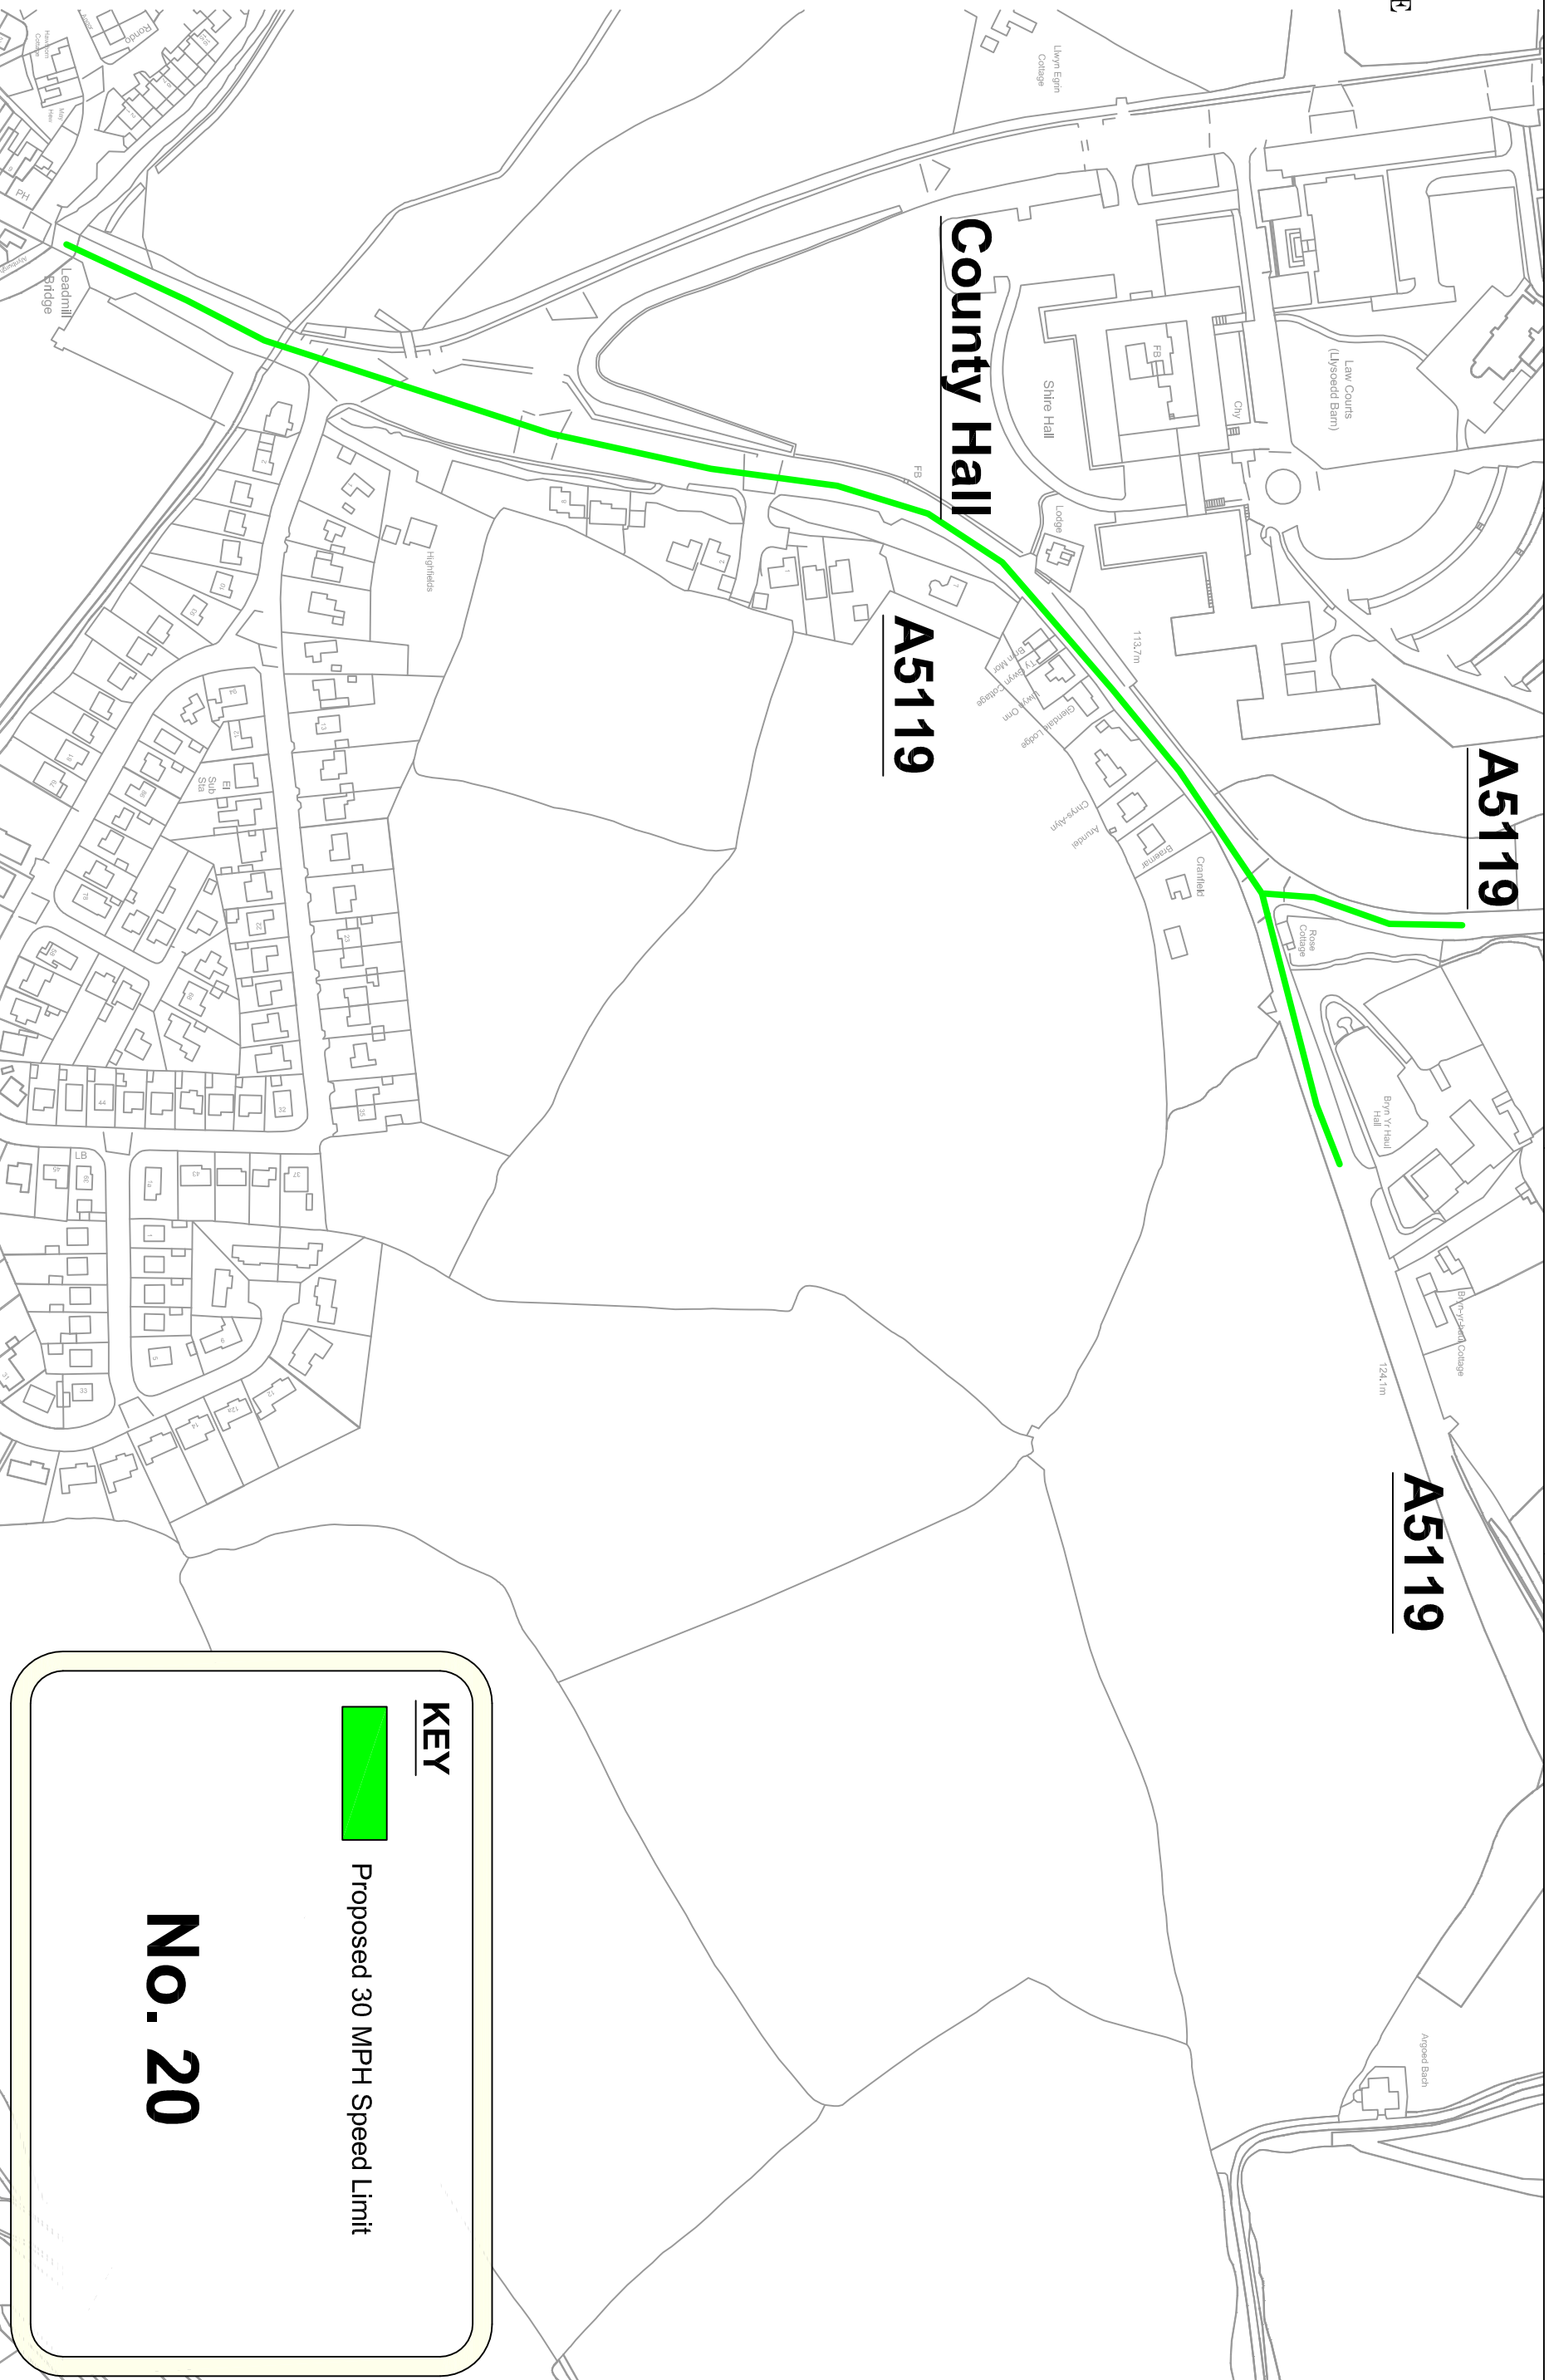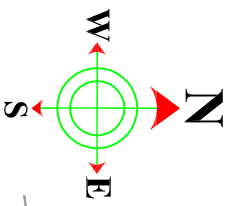

**KEY**

Proposed 30 MPH Speed Limit

**No. 20**

**CARL LONGLAND**  
 Director of Environment.  
 Cyfarwyddwr yr Amgylchedd.

**Flintshire**  
 Sir y Fflint  
 Flintshire  
 County Council



County Hall, Mold, CH7 6NF  
 Neuadd y Sir, Yr Wylodgrug, CH7 6NF

**TRAFFIC**

BASED UPON VARIOUS ORDINANCE SURVEY MAPS WITH THE PERMISSION OF THE CONTROLLER OF HM STATIONARY OFFICE. CROWN COPYRIGHT RESERVED. LICENSE NUMBER LA 100023286L. FLINTSHIRE COUNTY COUNCIL, COUNTY HALL, MOLD.

|                |             |                             |                 |                     |      |
|----------------|-------------|-----------------------------|-----------------|---------------------|------|
| DRAWN BY:      | NGW         | <b>PRELIMINARY</b>          | <b>APPROVAL</b> | <b>CONSTRUCTION</b> |      |
| CHECKED BY:    | PHD         |                             |                 |                     | DATE |
| SCALE:         | 1: NTS @ A3 |                             |                 |                     |      |
| NAT. GRID REF: | 300000      |                             |                 |                     |      |
|                | 300000      |                             |                 |                     |      |
|                |             | A5119 Rhyd y Galed          |                 |                     |      |
|                |             | Proposed 30 MPH Speed Limit |                 |                     |      |
|                |             | (Sheet 1 of 1)              |                 |                     |      |
|                |             | DRAWING NUMBER              |                 |                     |      |
|                |             | HT/13/0000 201 P1           |                 |                     |      |



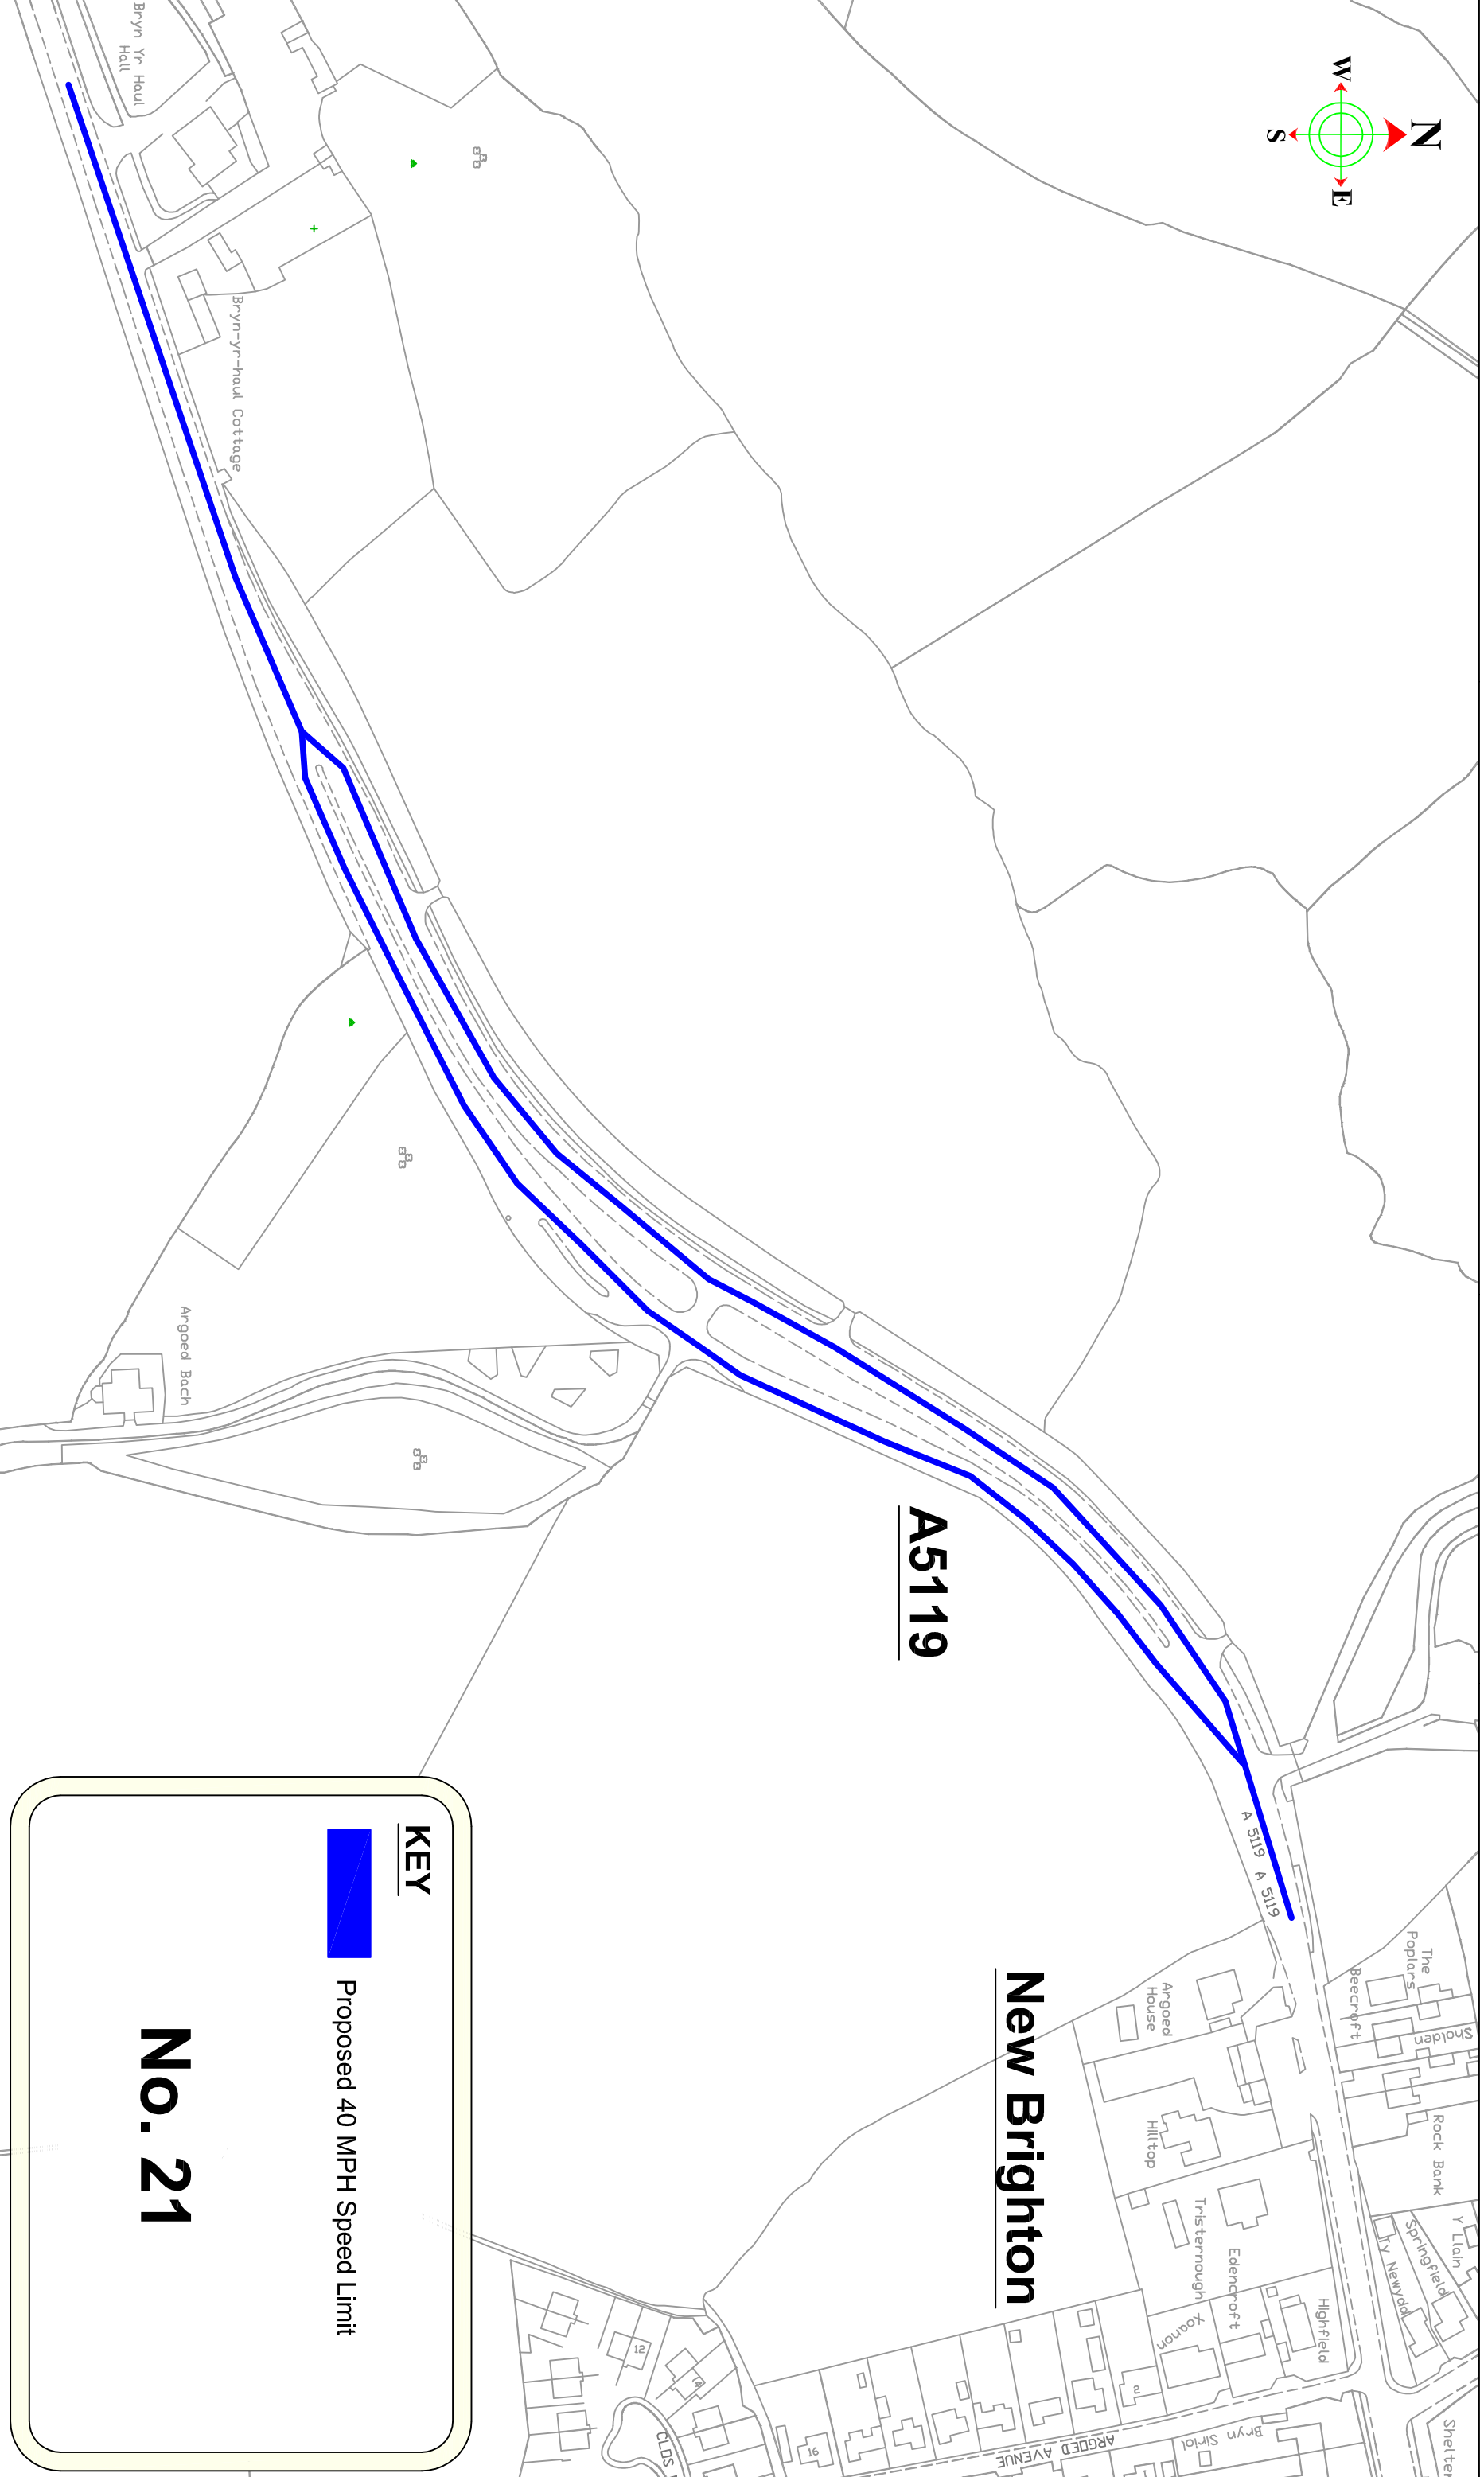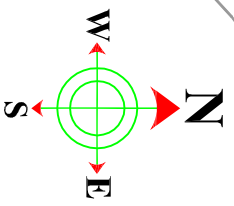

**A5119**

**New Brighton**

**KEY**



Proposed 40 MPH Speed Limit

**No. 21**

A5119 Mold

Proposed 40 MPH Speed Limit

(Sheet 1 of 1)

DRAWING NUMBER

HT/13/0000 201 P1

PRELIMINARY

APPROVAL

CONSTRUCTION

AMENDMENTS:

DATE

DRAWN BY:  
NGW

CHECKED BY:  
PHD

SCALE:  
1: NTS @ A3

NAT. GRID REF:  
324422  
365049


BASED UPON VARIOUS ORDINANCE SURVEY MAPS WITH THE PERMISSION OF THE CONTROLLER OF THE STATIONARY OFFICE. CROWN COPYRIGHT RESERVED. LICENSE NUMBER LA 100023386L. FLINTSHIRE COUNTY COUNCIL, COUNTY HALL, MOLD.



CARL LONGLAND

Director of Environment.  
Cyfarwyddwr yr Amgylchedd.  
County Hall, Mold, CH7 6NF  
Neusdd Y Str. Yr Wyddgrug, CH7 6NF


TRAFFIC

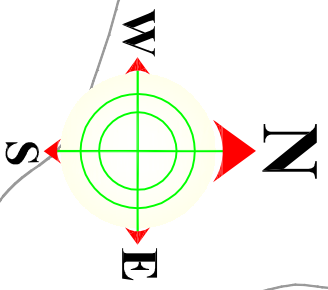


# Coed Talon Way

**B5101**

# Riding School

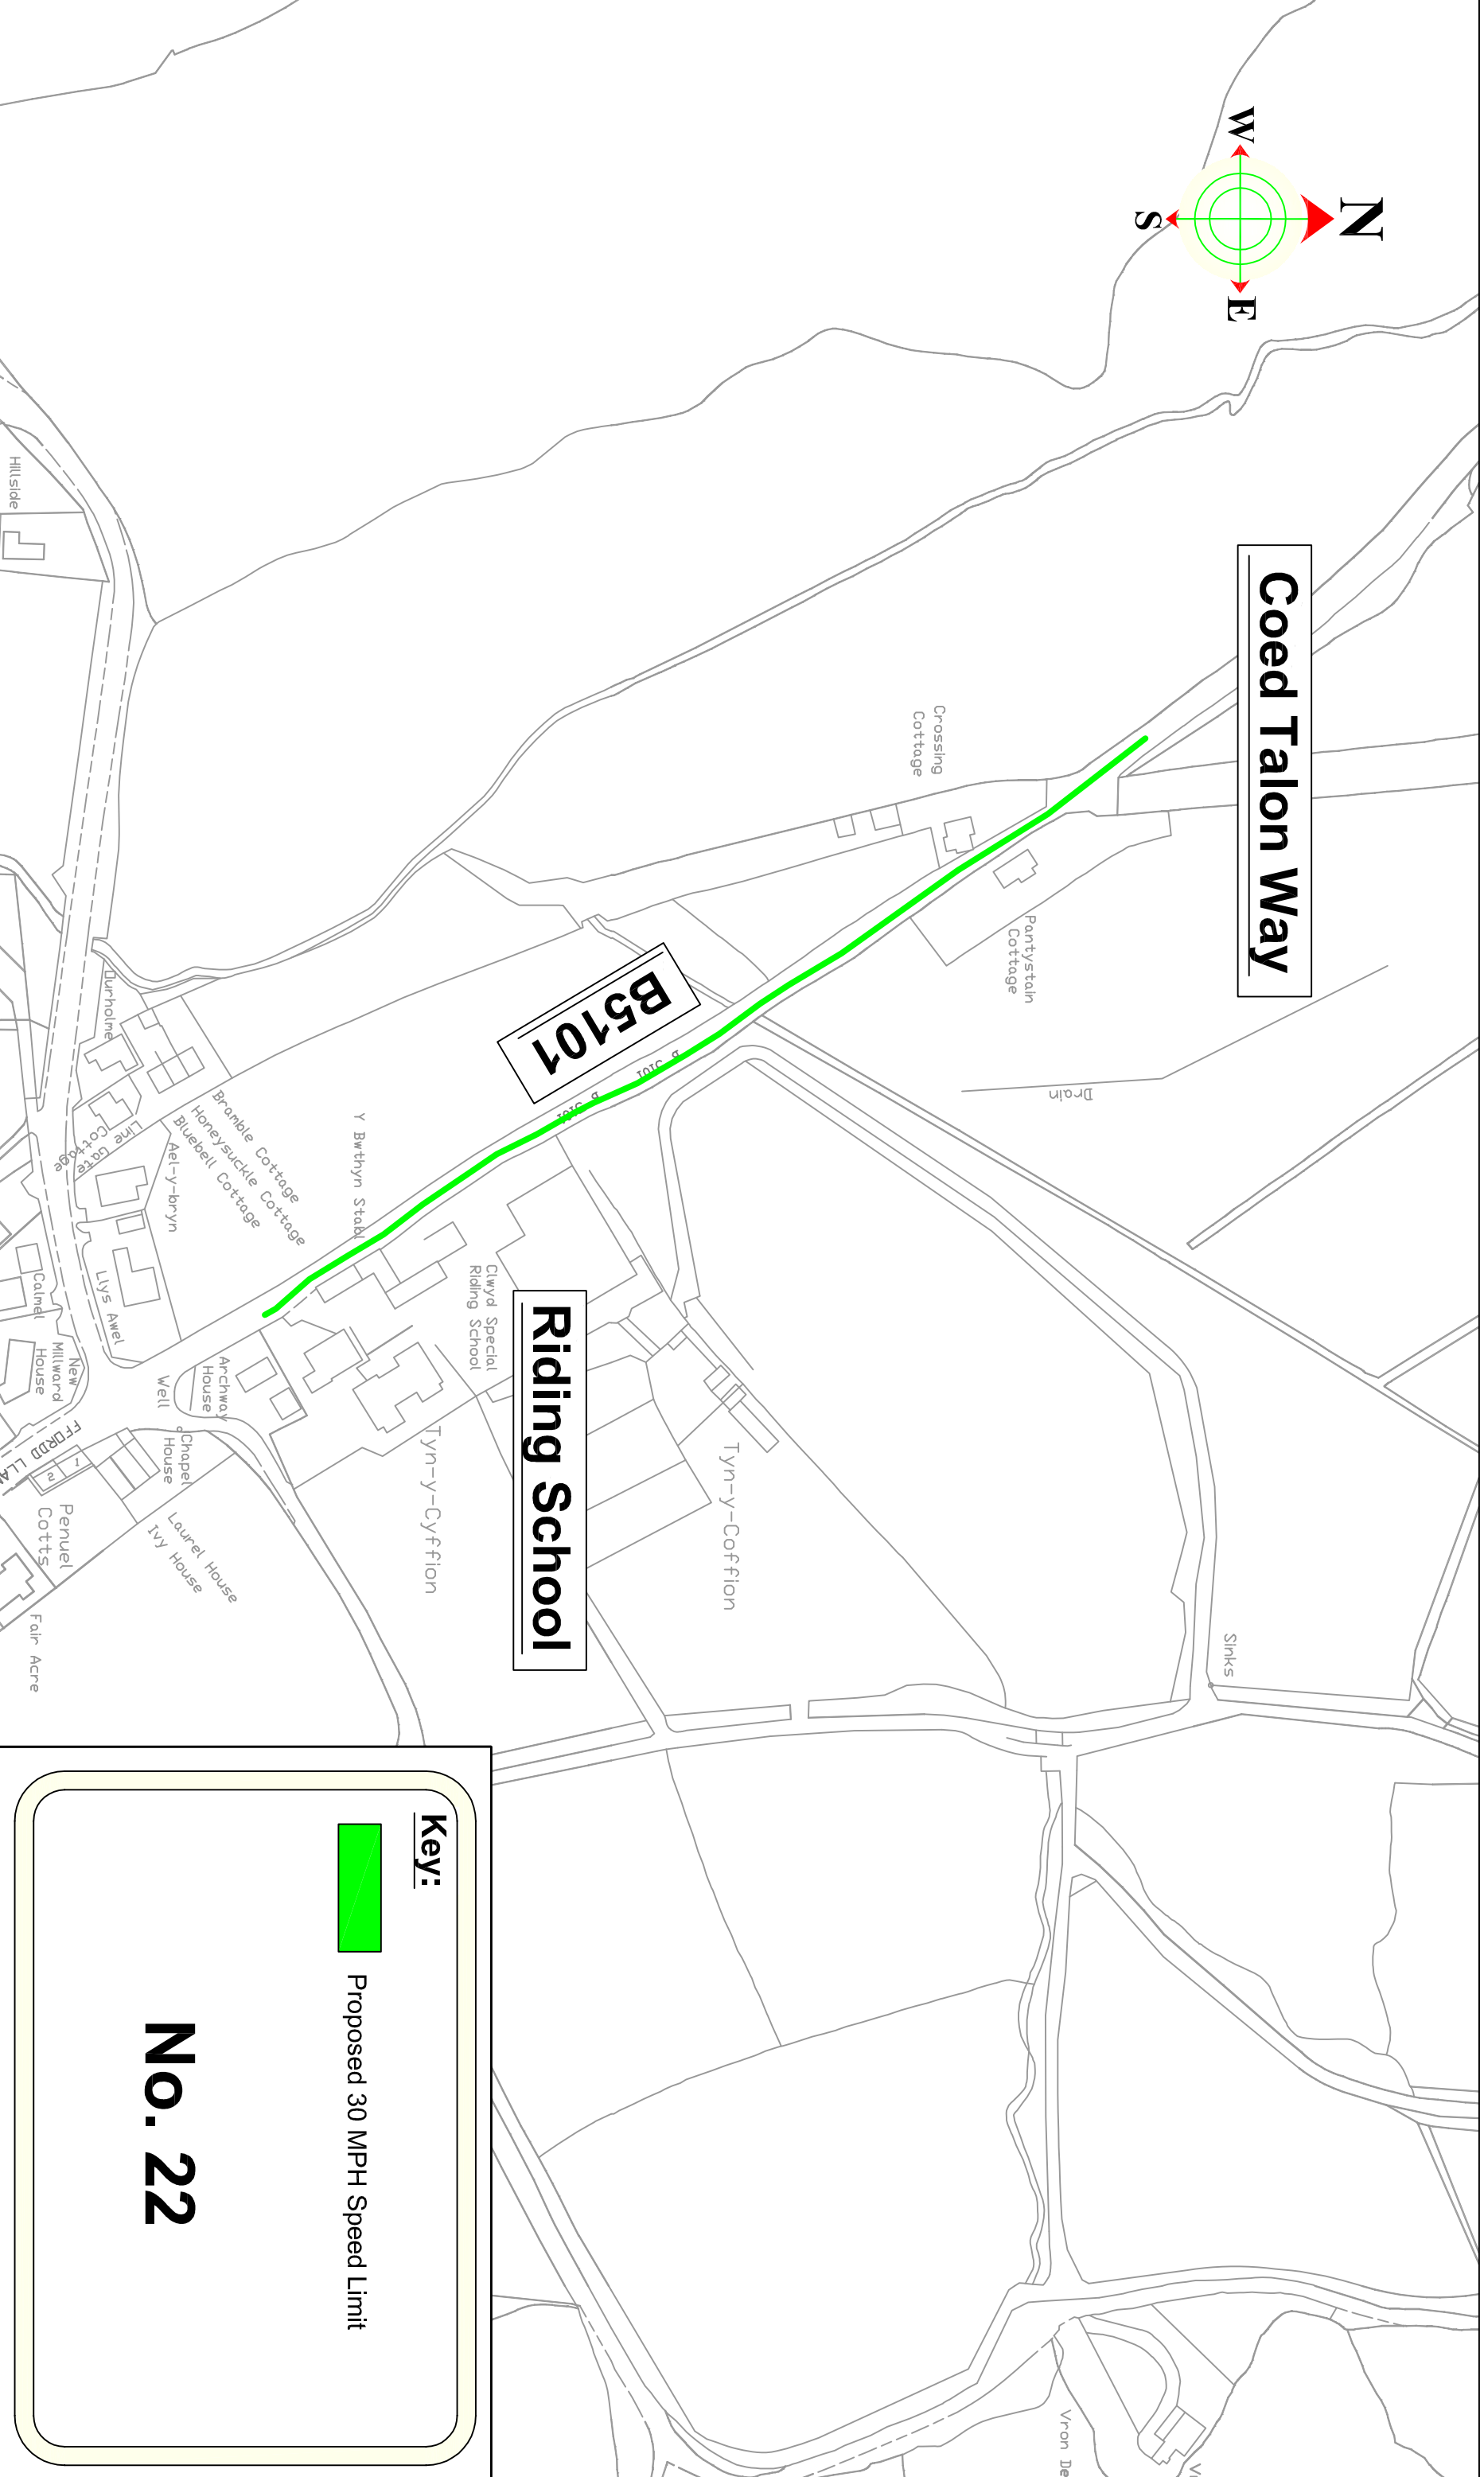

**Key:**

 Proposed 30 MPH Speed Limit

**No. 22**

**CROWN**  
**Sir y Fflint**  
**Flintshire**  
 COUNTY COUNCIL

**CARL LONGLAND**  
 Director of Environment,  
 Cyfarwyddwr yr Amgylchedd,  
 County Hall, Mold, CH7 6NF  
 Neuadd y Str. Yr Wyddgrug, CH7 6NF

**TRAFFIC**

BASED UPON VARIOUS ORDINANCE SURVEY MAPS WITH THE PERMISSION OF THE CONTROLLER OF HM STATIONARY OFFICE. CROWN COPYRIGHT RESERVED. LICENSE NUMBER LA 100023981. FLINTSHIRE COUNTY COUNCIL, COUNTY HALL, MOLD.

**DRAWN BY:**  
SM

**CHECKED BY:**  
PD

**SCALE:**  
NTS @ A3

**NAT. GRID REF:**  
328451  
355440


| PRELIMINARY | APPROVAL | CONSTRUCTION |
|-------------|----------|--------------|
|             |          |              |
| AMENDMENTS: |          |              |
|             |          | DATE         |

B5101 Llanfynydd, W. of village  
 to Coed Talon Way

Proposed 30 MPH Speed Limit  
 (Sheet 1 of 1)

DRAWING NUMBER  
 201 P1



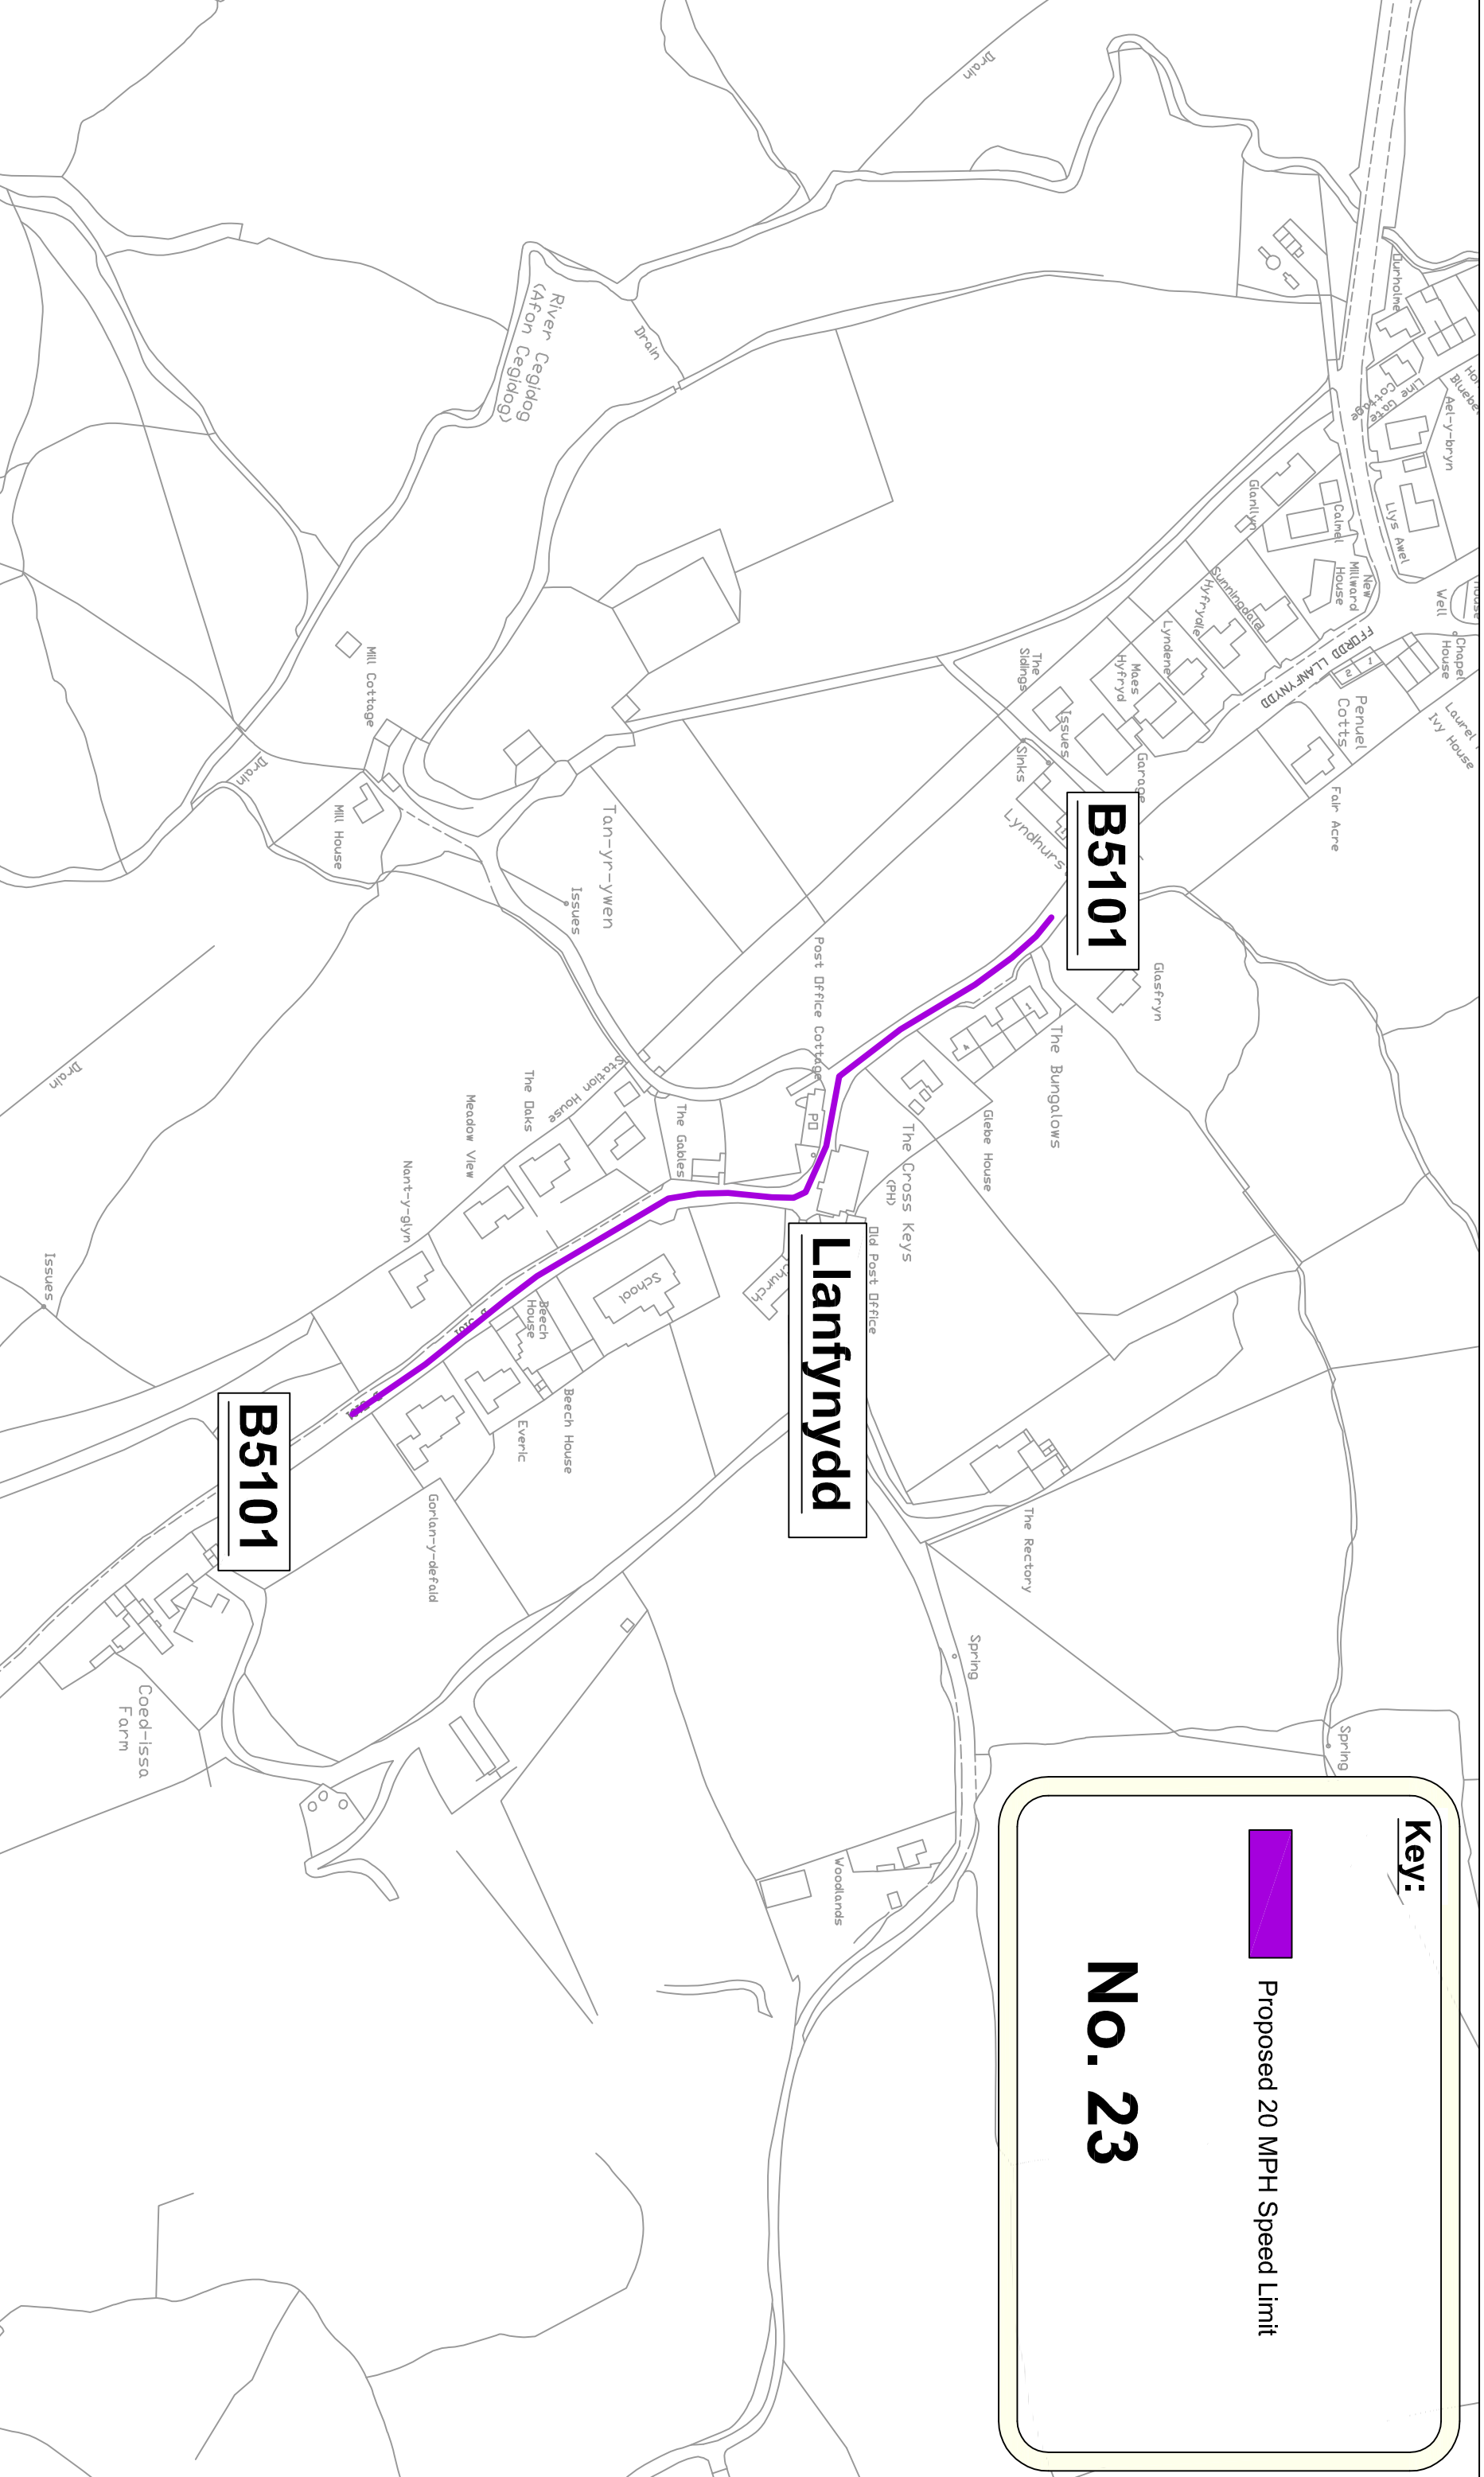

**Key:**

Proposed 20 MPH Speed Limit

**No. 23**

**Lanfynydd**

**B5101**

**B5101**

**CARL LONGLAND**

Director of Environment.  
Cyfarwyddwr yr Amgylchedd.

County Hall, Mold, CH7 6NF  
Neuadd y Str. Yr Wyddgrug, CH7 6NF

BASED UPON VARIOUS ORDINANCE SURVEY MAPS WITH THE PERMISSION OF THE CONTROLLER OF HM STATIONARY OFFICE. CROWN COPYRIGHT RESERVED. LICENSE NUMBER LA 100023386L. FLINTSHIRE COUNTY COUNCIL, COUNTY HALL, MOLD.

DRAWN BY: NGW  
CHECKED BY: PD  
SCALE: NTS @ A3  
MAT. GRID REF: 327707 356973

| PRELIMINARY | APPROVAL | CONSTRUCTION | DATE |
|-------------|----------|--------------|------|
|             |          |              |      |
| AMENDMENTS: |          |              |      |

**B5101 Lanfynydd**

Proposed 20 Speed Limit  
(Sheet 1 of 1)

DRAWING NUMBER


14 P1

TRAFFIC






**Key:**

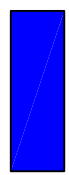

Proposed 40 MPH Speed Limit

# No. 26

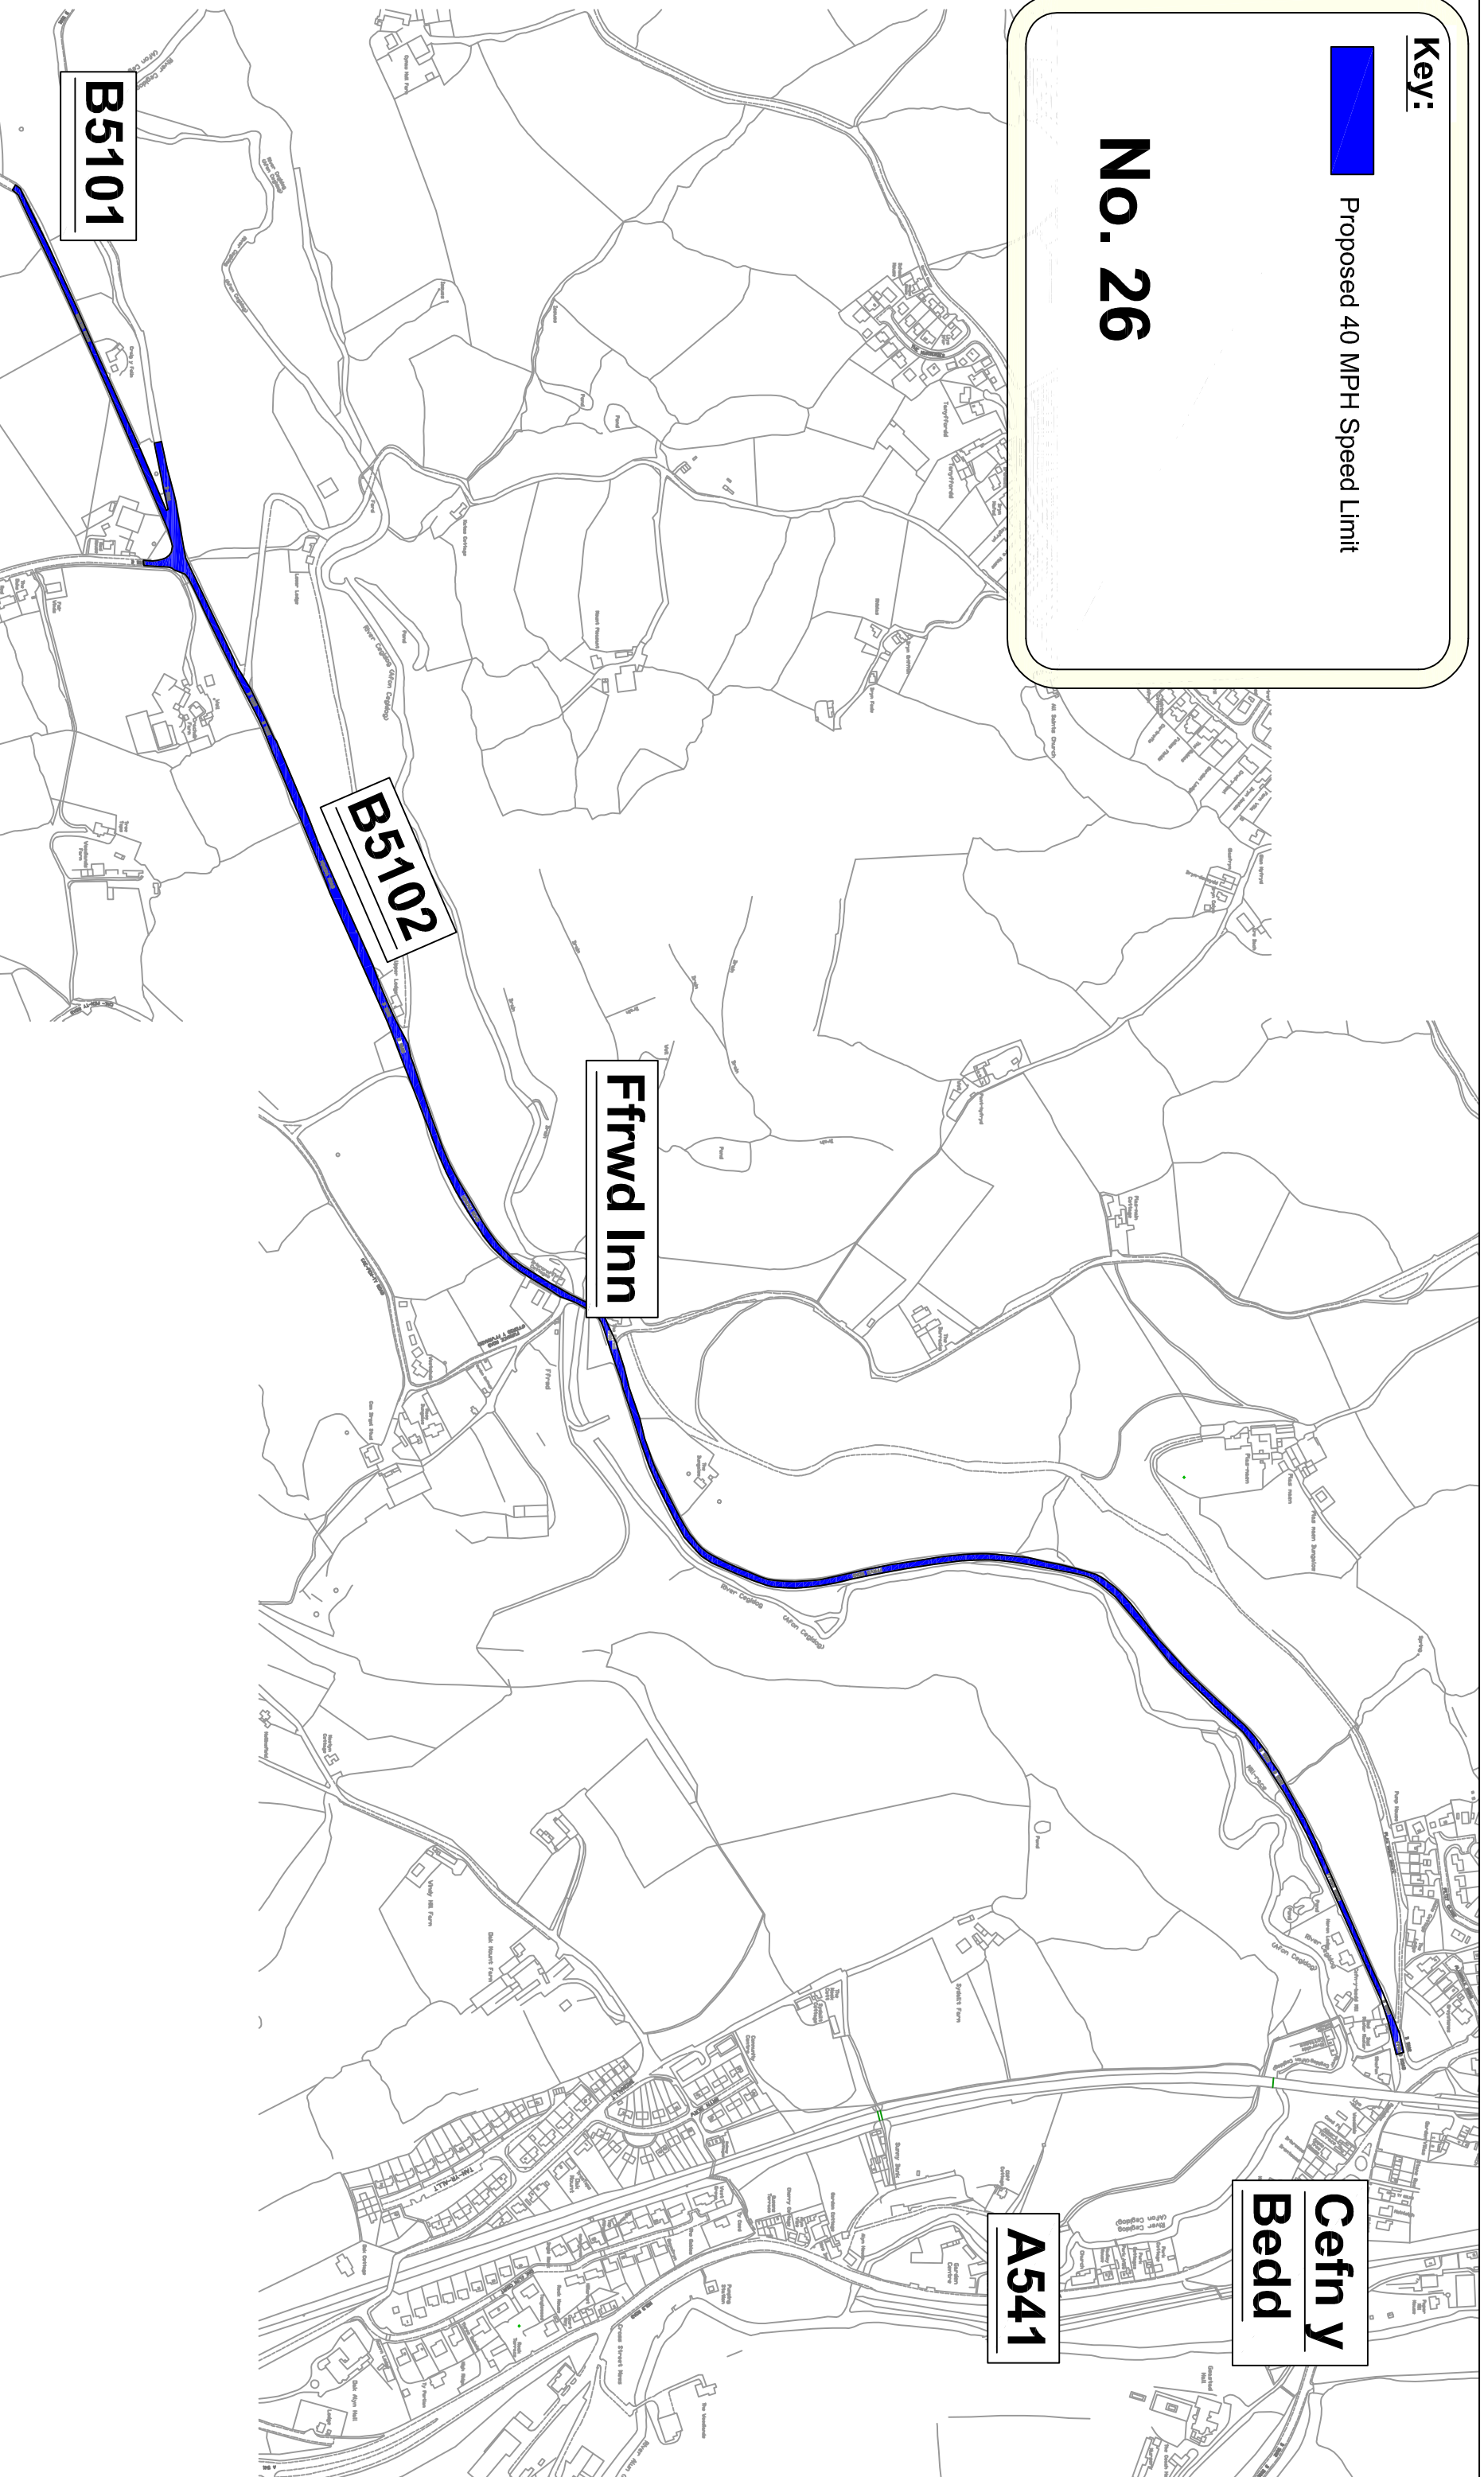

**Cefn y  
Bedd**

**A541**

**B5101**

**B5102**

**Ffrwd Inn**



CARL LONGLAND

Director of Environment,  
Cylarwyddwr yr Amgylchedd,  
County Hall, Mold, CH7 6NF  
Neuadd y Str. Yr Wyddgrug, CH7 6NF

**TRAFFIC**


BASED UPON VARIOUS ORDINANCE SURVEY MAPS WITH THE PERMISSION OF THE CONTROLLER OF HM STATIONARY OFFICE. CROWN COPYRIGHT RESERVED. LICENSE NUMBER LA 100023386L. FLINTSHIRE COUNTY COUNCIL, COUNTY HALL, MOLD.

DRAWN BY: NGW  
CHECKED BY: PHD  
SCALE: NTS @ A3  
NAT. GRID REF: 331008 356141

| PRELIMINARY | APPROVAL | CONSTRUCTION | DATE |
|-------------|----------|--------------|------|
|             |          |              |      |
| AMENDMENTS: |          |              |      |
|             |          |              |      |

B5102 Abermorddu to Frith County Boundary  
Proposed 40MPH Speed Limit  
(Sheet 1 of 1)  
DRAWING NUMBER **16 P1**

Key:

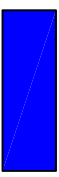


Proposed 40 MPH Speed Limit

# No. 28

# Holywell

# Brynford

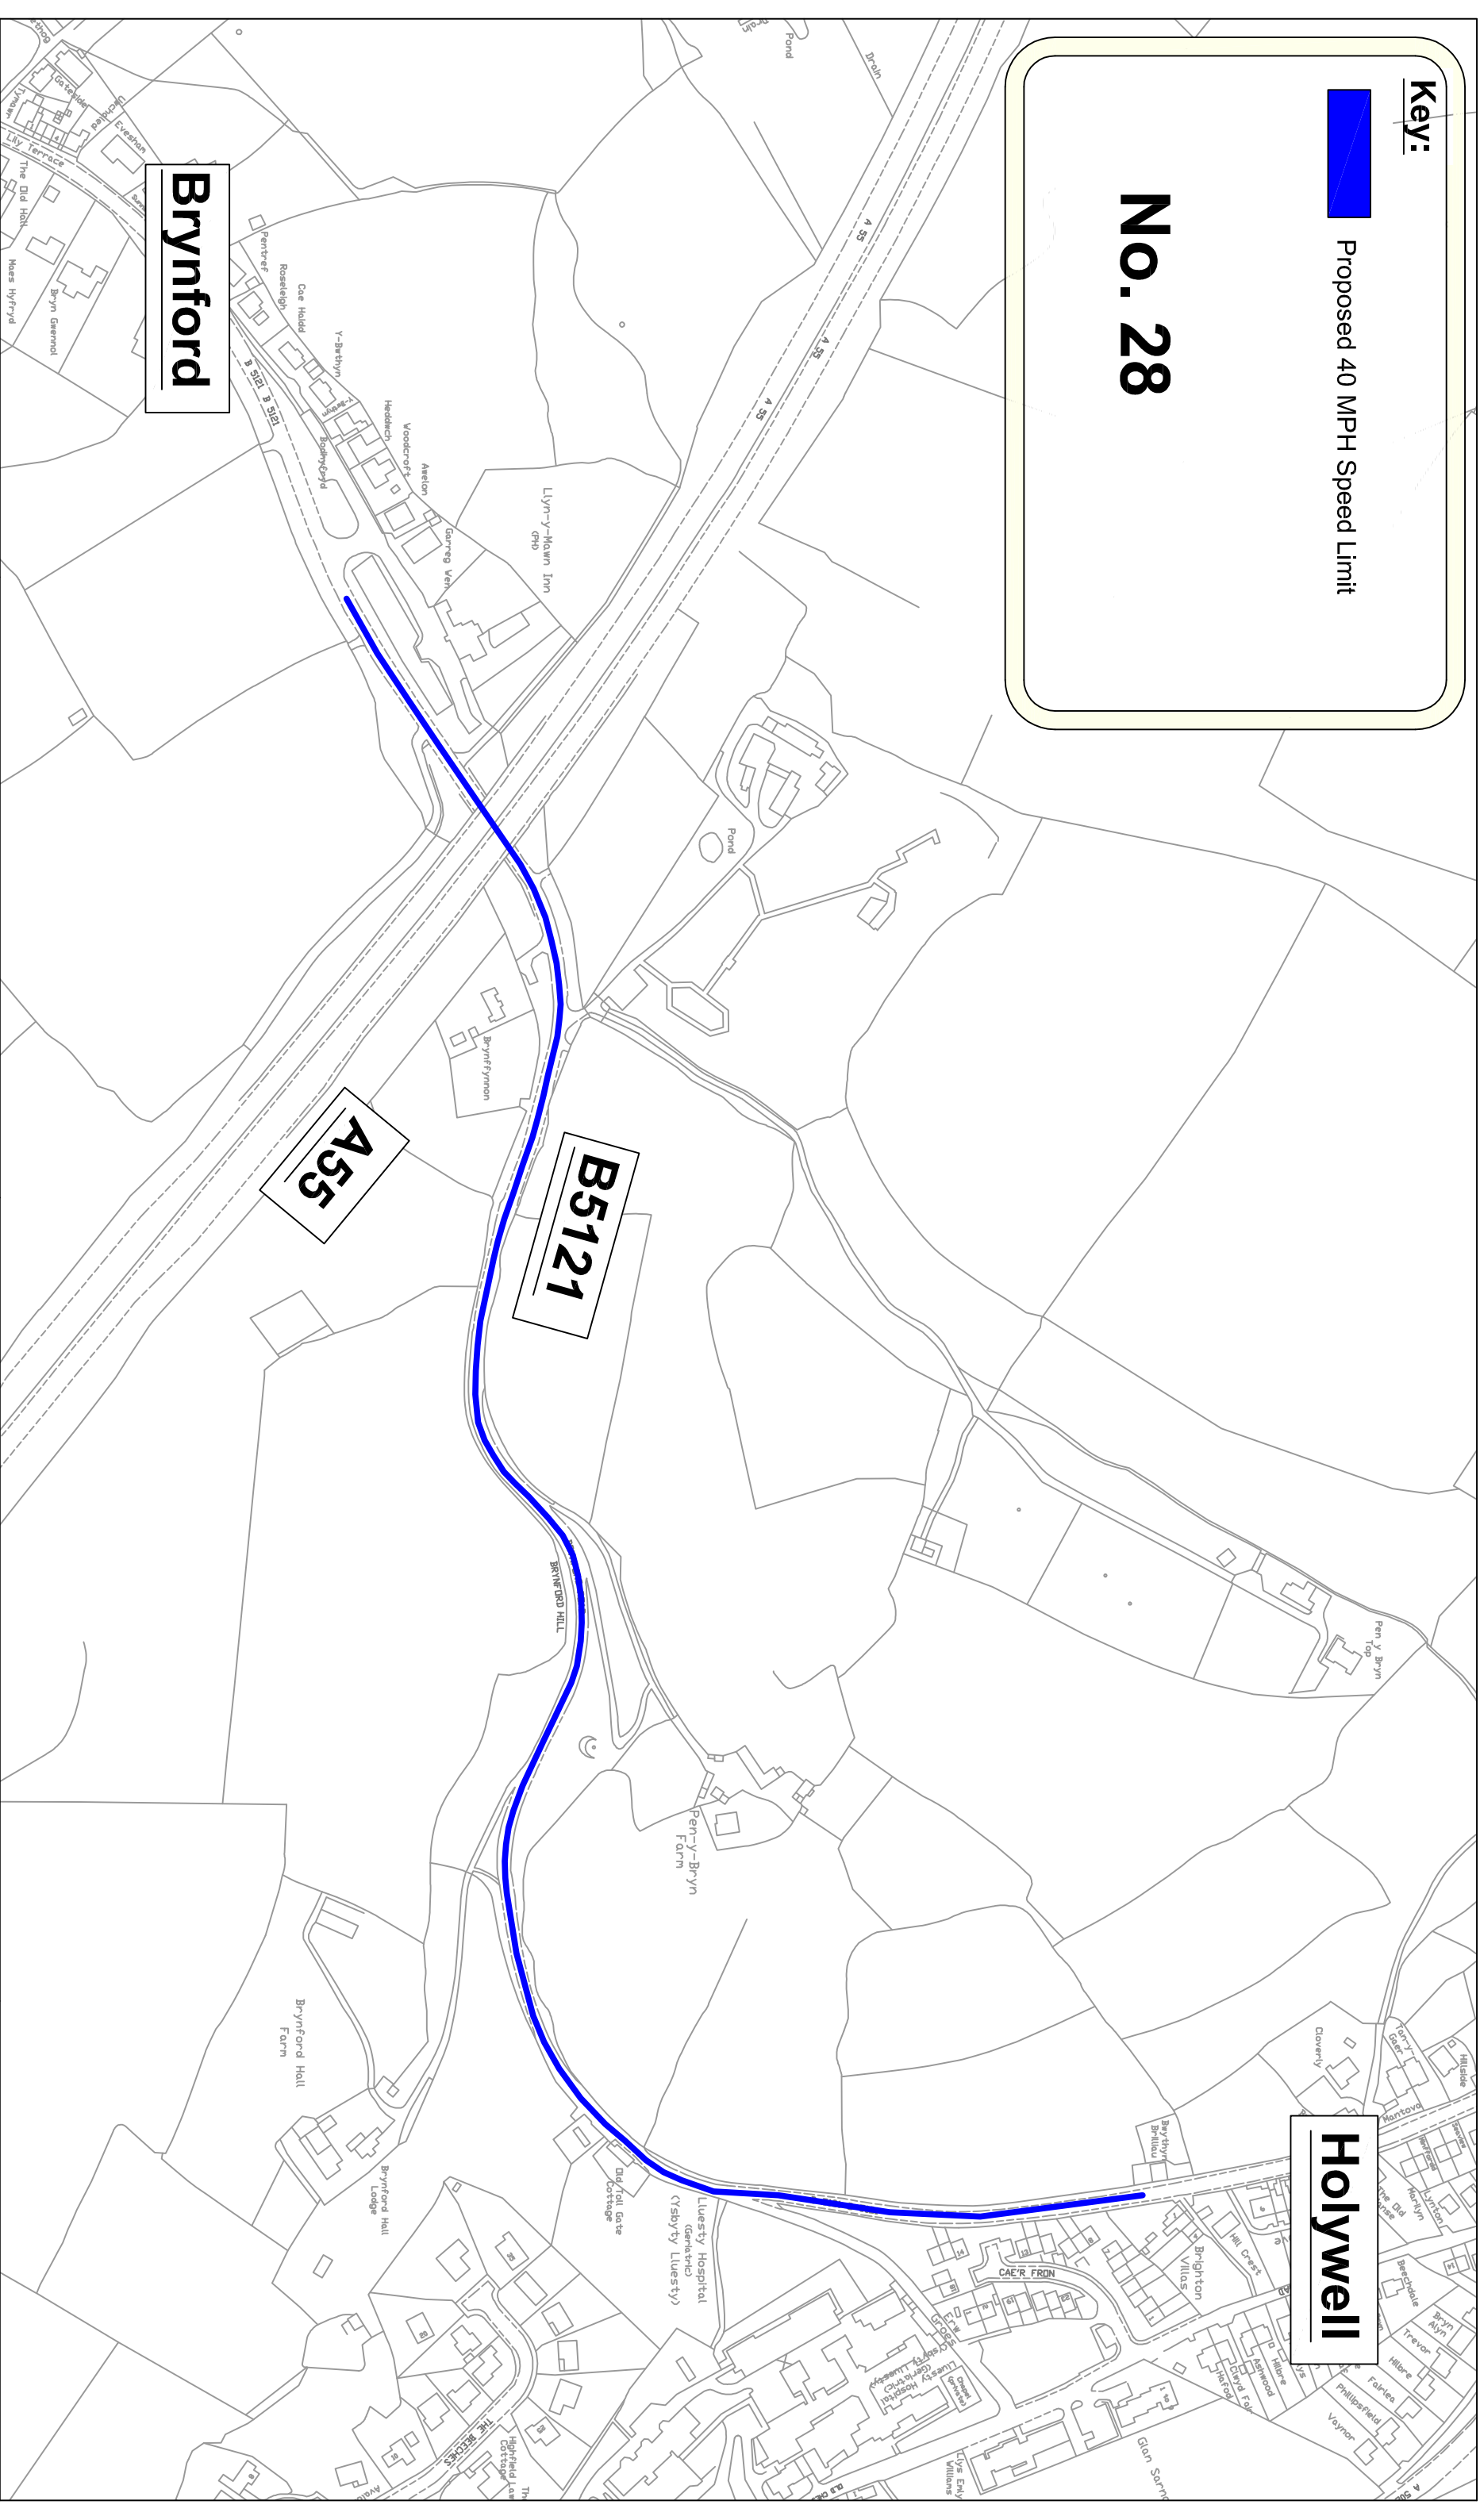

CARL LONGLAND



Director of Environment,  
Cyfarwyddwr yr Amgylchedd,  
County Hall, Mold, CH7 6NF  
Neuadd y Str. Yr Wylodgrug, CH7 6NF

TRAFFIC

BASED UPON VARIOUS ORDINANCE SURVEY MAPS WITH THE PERMISSION OF THE CONTROLLER OF HM STATIONARY OFFICE. CROWN COPYRIGHT RESERVED. LICENSE NUMBER LA 100023980. FLINTSHIRE COUNTY COUNCIL, COUNTY HALL, MOLD.

DRAWN BY:  
NGW

CHECKED BY:  
PD

SCALE:  
NTS @ A3

NAT. GRID REF:  
318228  
374868

PRELIMINARY

APPROVAL

CONSTRUCTION

AMENDMENTS:

DATE

B5121 Brynford Road  
by Pet Cemetery


Proposed 40 MPH Speed Limit

(Sheet 1 of 1)


DRAWING NUMBER

17 P1



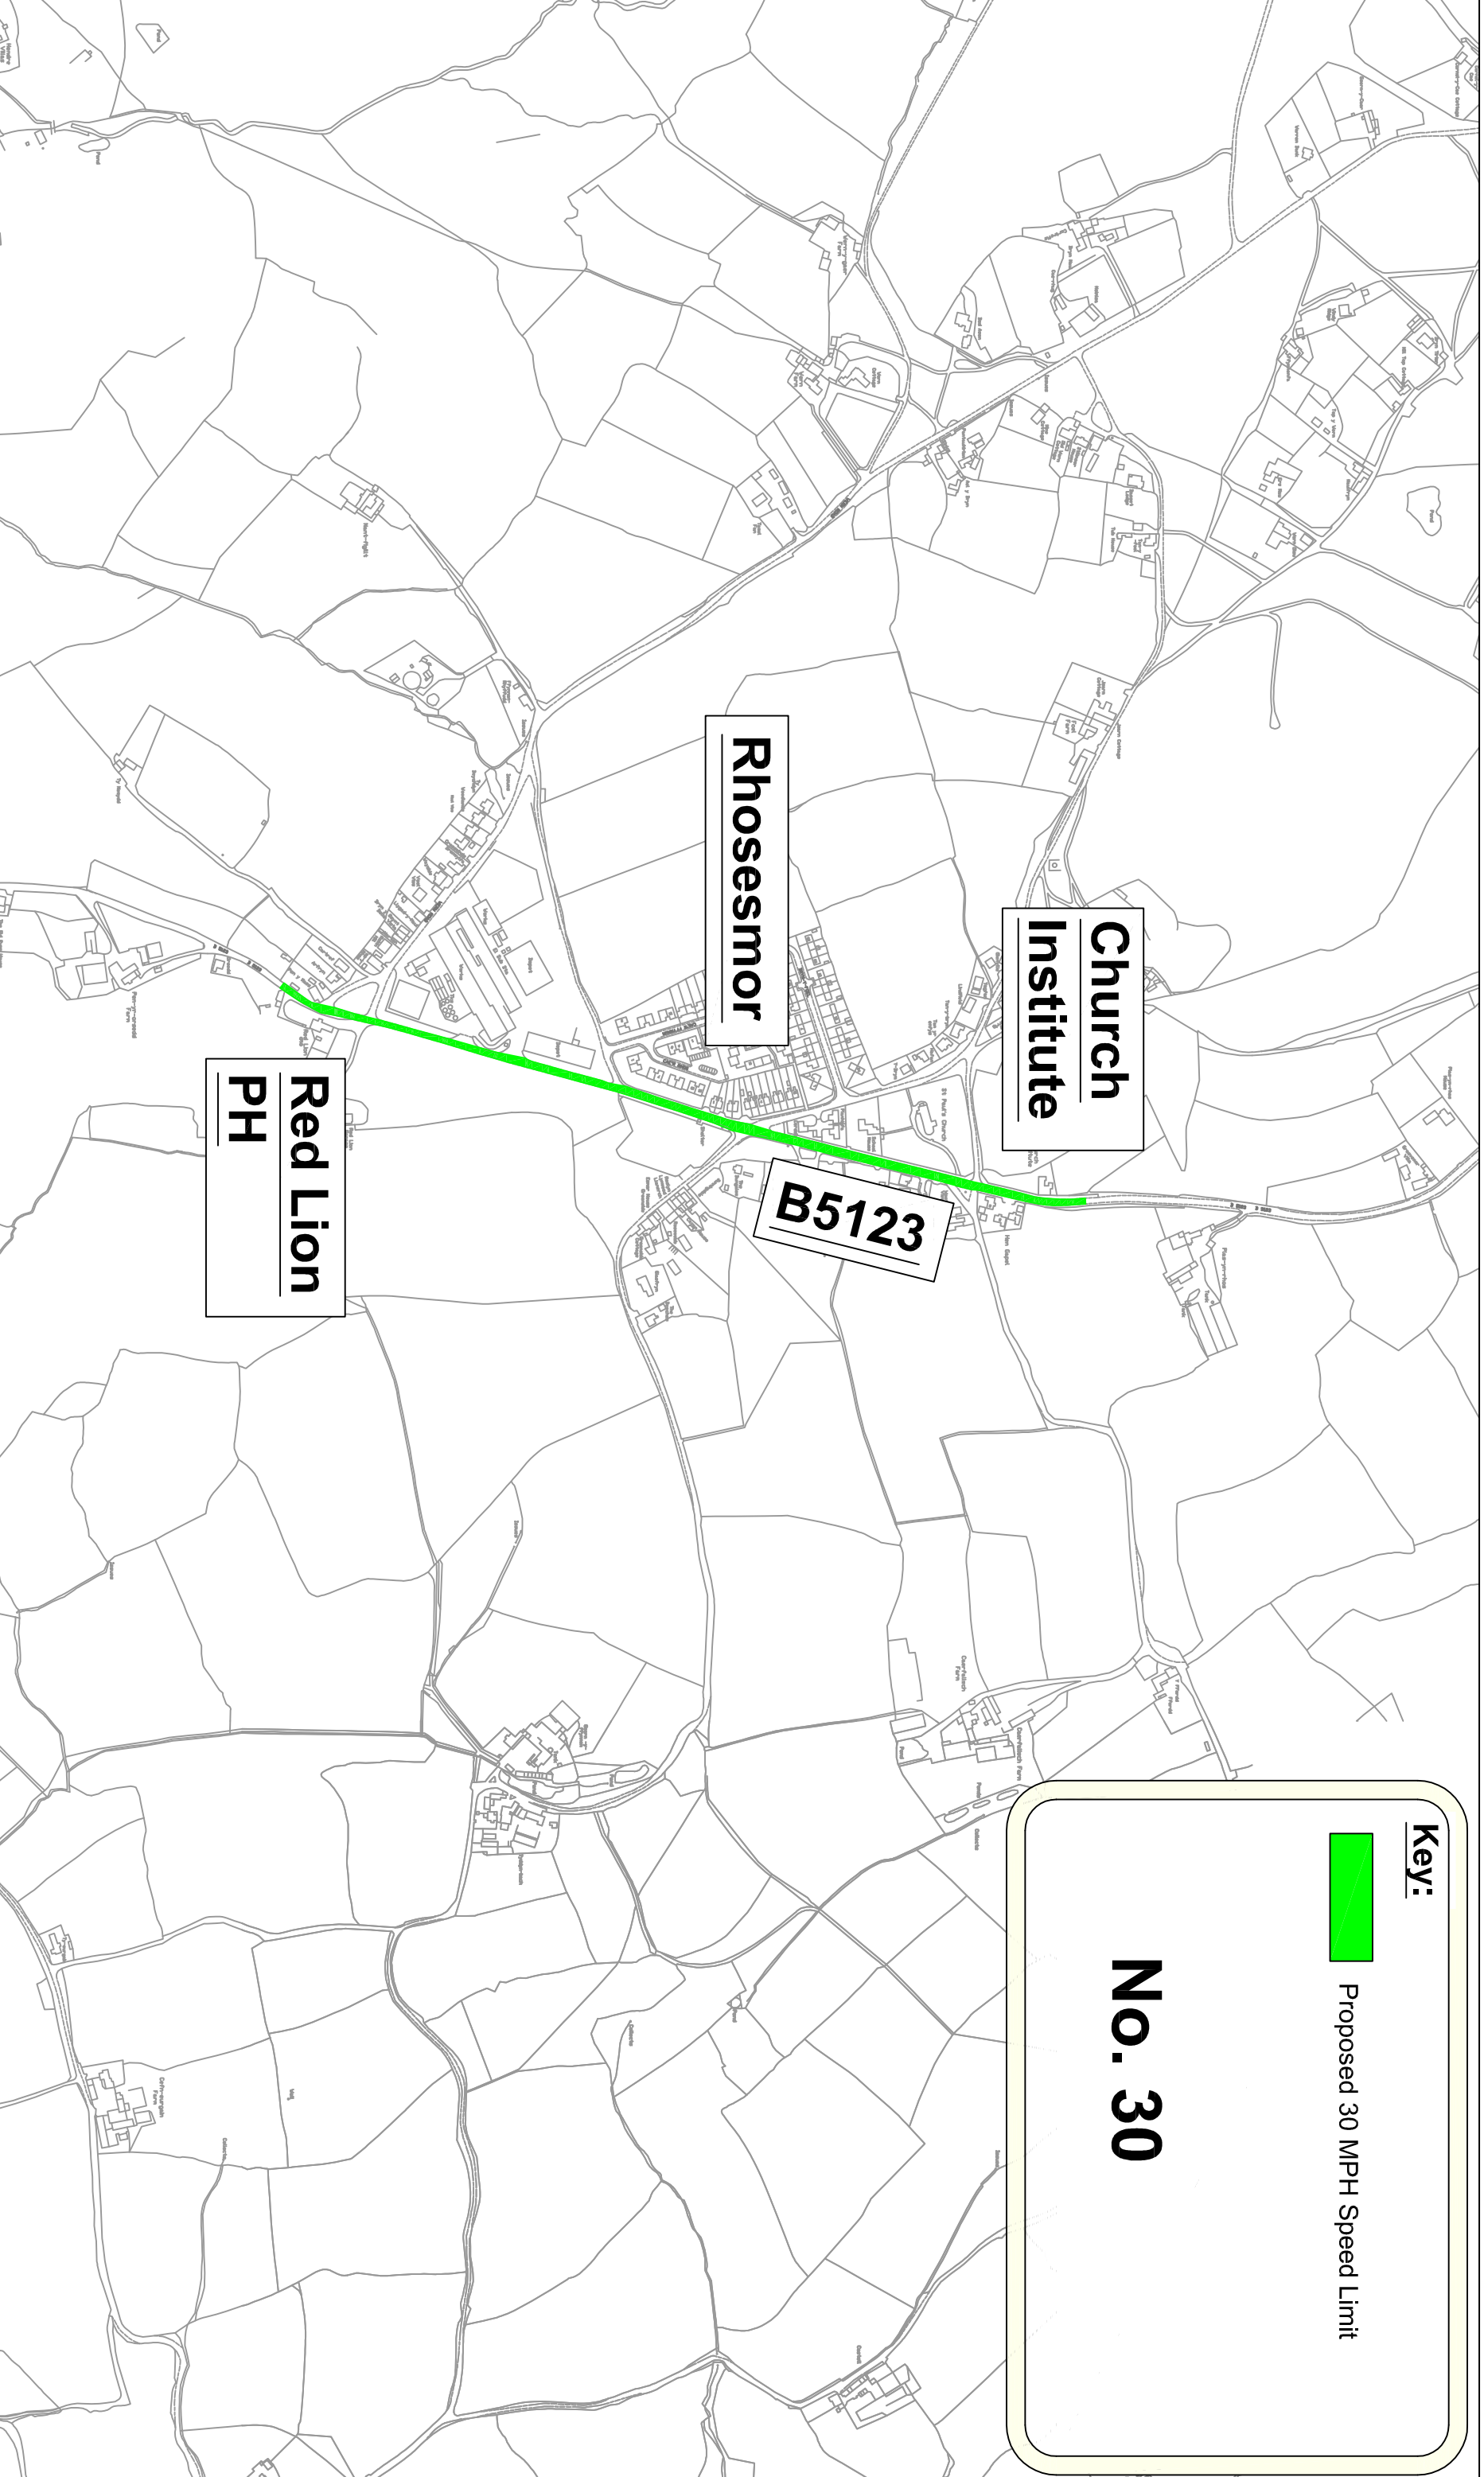

**Key:**

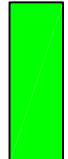 Proposed 30 MPH Speed Limit

**No. 30**

**Rhosesmor**

**Church Institute**

**B5123**

**Red Lion PH**

**CARL LONGLAND**

Director of Environment.  
Cyfarwyddwr yr Amgylchedd.

County Hall, Mold, CH7 6NF  
Neuadd y Str. Yr Wyddgrug, CH7 6NF



**TRAFFIC**

BASED UPON VARIOUS ORDINANCE SURVEY MAPS WITH THE PERMISSION OF THE CONTROLLER OF HM STATIONARY OFFICE. CROWN COPYRIGHT RESERVED. LICENSE NUMBER LA 100023386L. FLINTSHIRE COUNTY COUNCIL, COUNTY HALL, MOLD.

**DRAWN BY:**  
NGW

**CHECKED BY:**  
PHD

**SCALE:**  
NTS @ A3

**NAT. GRID REF:**  
321286  
368054

| PRELIMINARY | APPROVAL | CONSTRUCTION | DATE |
|-------------|----------|--------------|------|
|             |          |              |      |
| AMENDMENTS: |          |              |      |
|             |          |              |      |



**B5123 Rhosesmor Village**

**Proposed 30 MPH Speed Limit**

(Sheet 1 of 1)

**DRAWING NUMBER**

**06 P1**

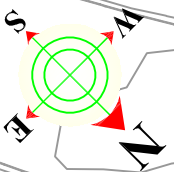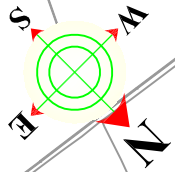

**St. Mary's Church**

**B5123**


**Halkyn Village**

**B5123**

**Rhos Helyg School**

**Key:**  
 Proposed 30 MPH Speed Limit

**No. 31**

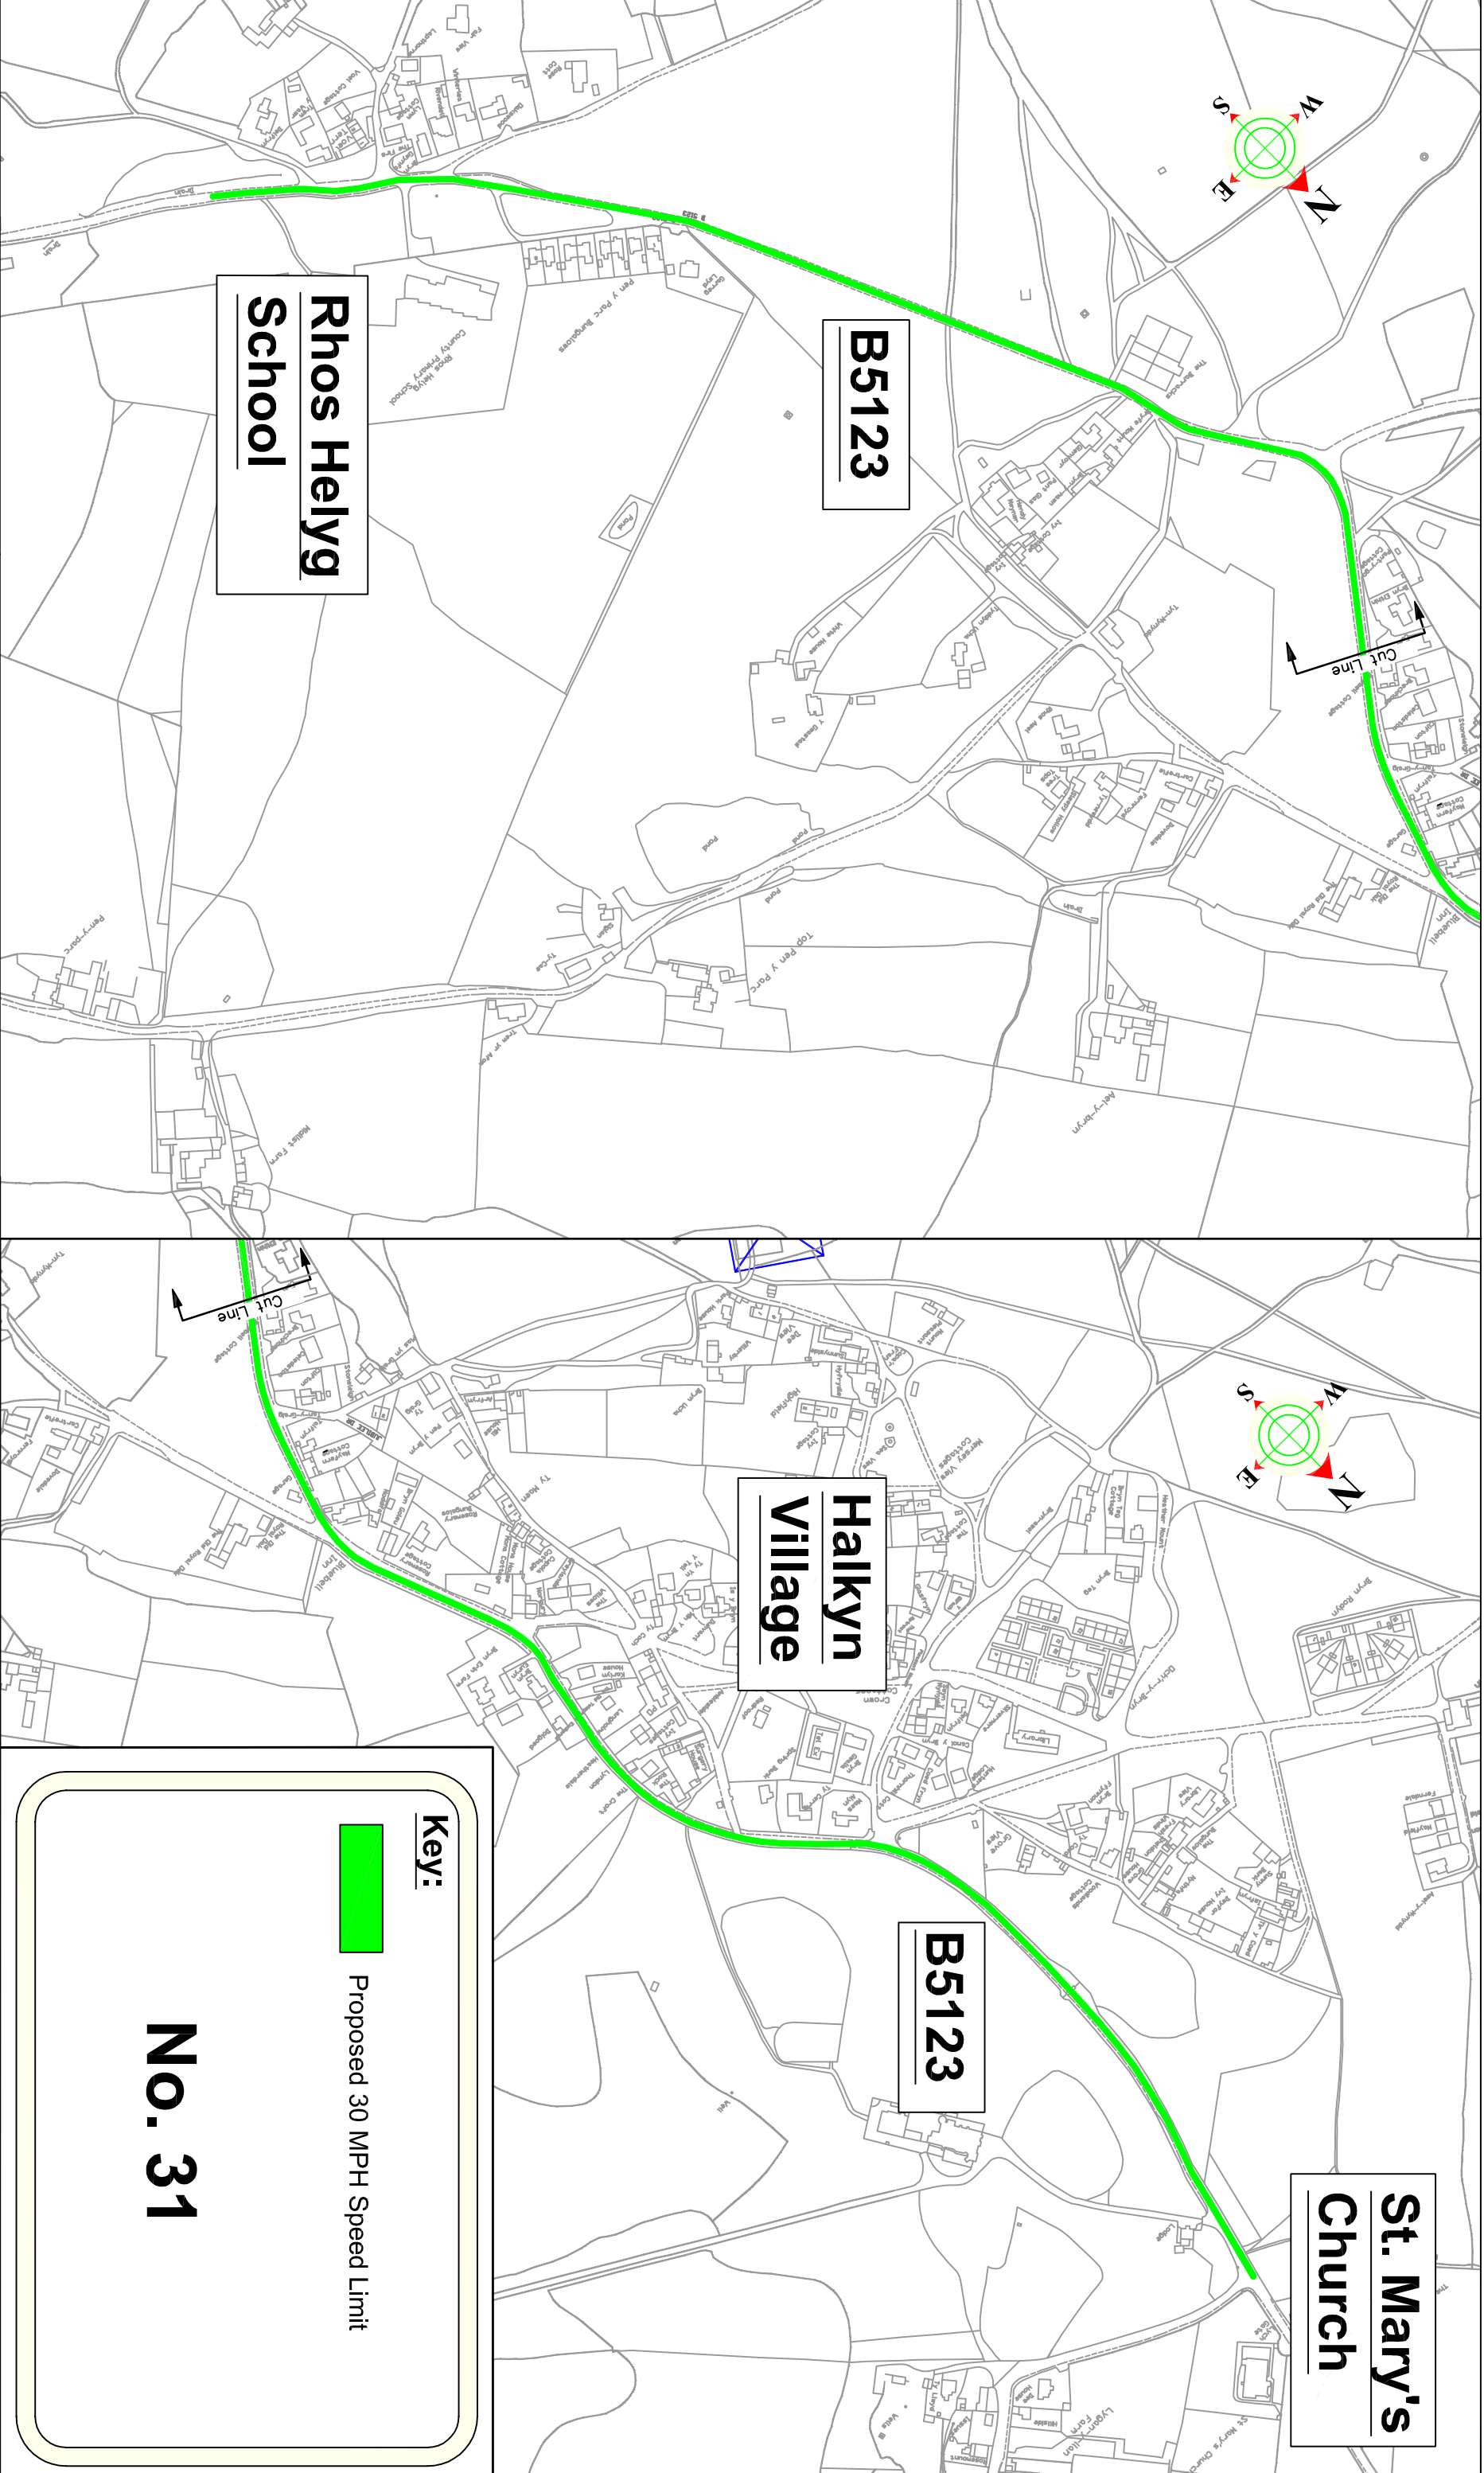

CARL LONGLAND

Director of Environment,  
Cyfarwyddwr yr Amgylchedd,  
County Hall, Mold, CH7 6NF  
Neuadd y Str. Yr Wylodgrug, CH7 6NF

**TRAFFIC**

BASED UPON VARIOUS ORDINANCE SURVEY MAPS WITH THE PERMISSION OF THE CONTROLLER OF HM STATIONARY OFFICE. CROWN COPYRIGHT RESERVED. LICENSE NUMBER LA 10002386L, FLINTSHIRE COUNTY COUNCIL, COUNTY HALL, MOLD.

DRAWN BY:

PRELIMINARY

Approval

CONSTRUCTION

CHECKED BY:

AMENDMENTS:

DATE

PD

SCALE:

NTS @ A3

NAT. GRID REF:

320910  
370218

B5123 Halkyn, Rhos Helyg School  
to Junction S. of St. Mary's Church



Proposed 30 MPH Speed Limit

(Sheet 1 of 1)


DRAWING NUMBER

201 P1



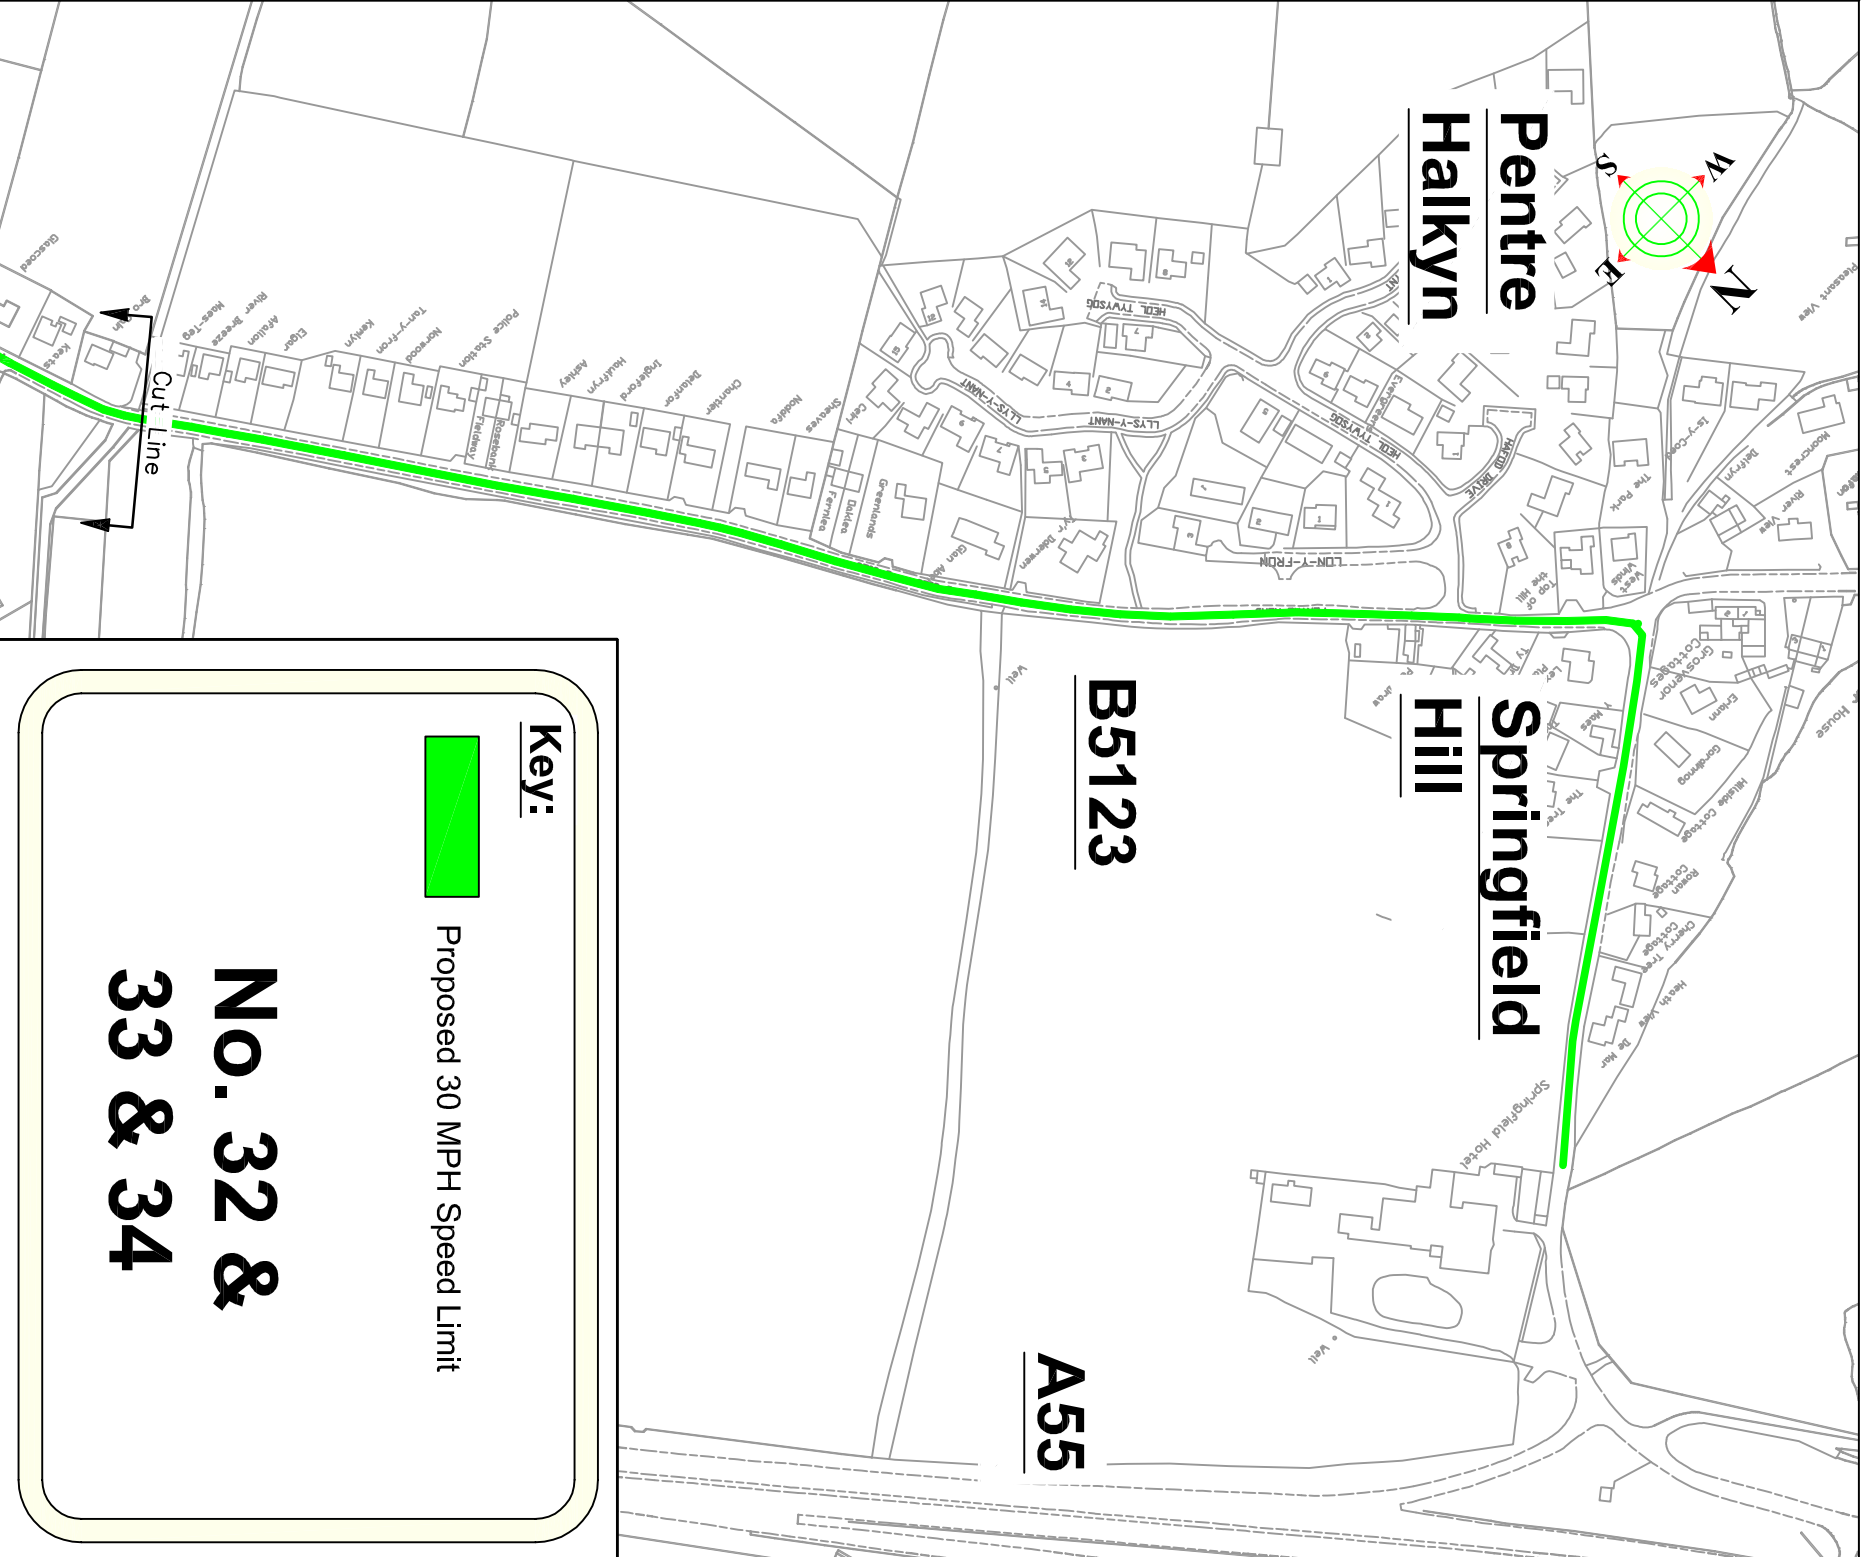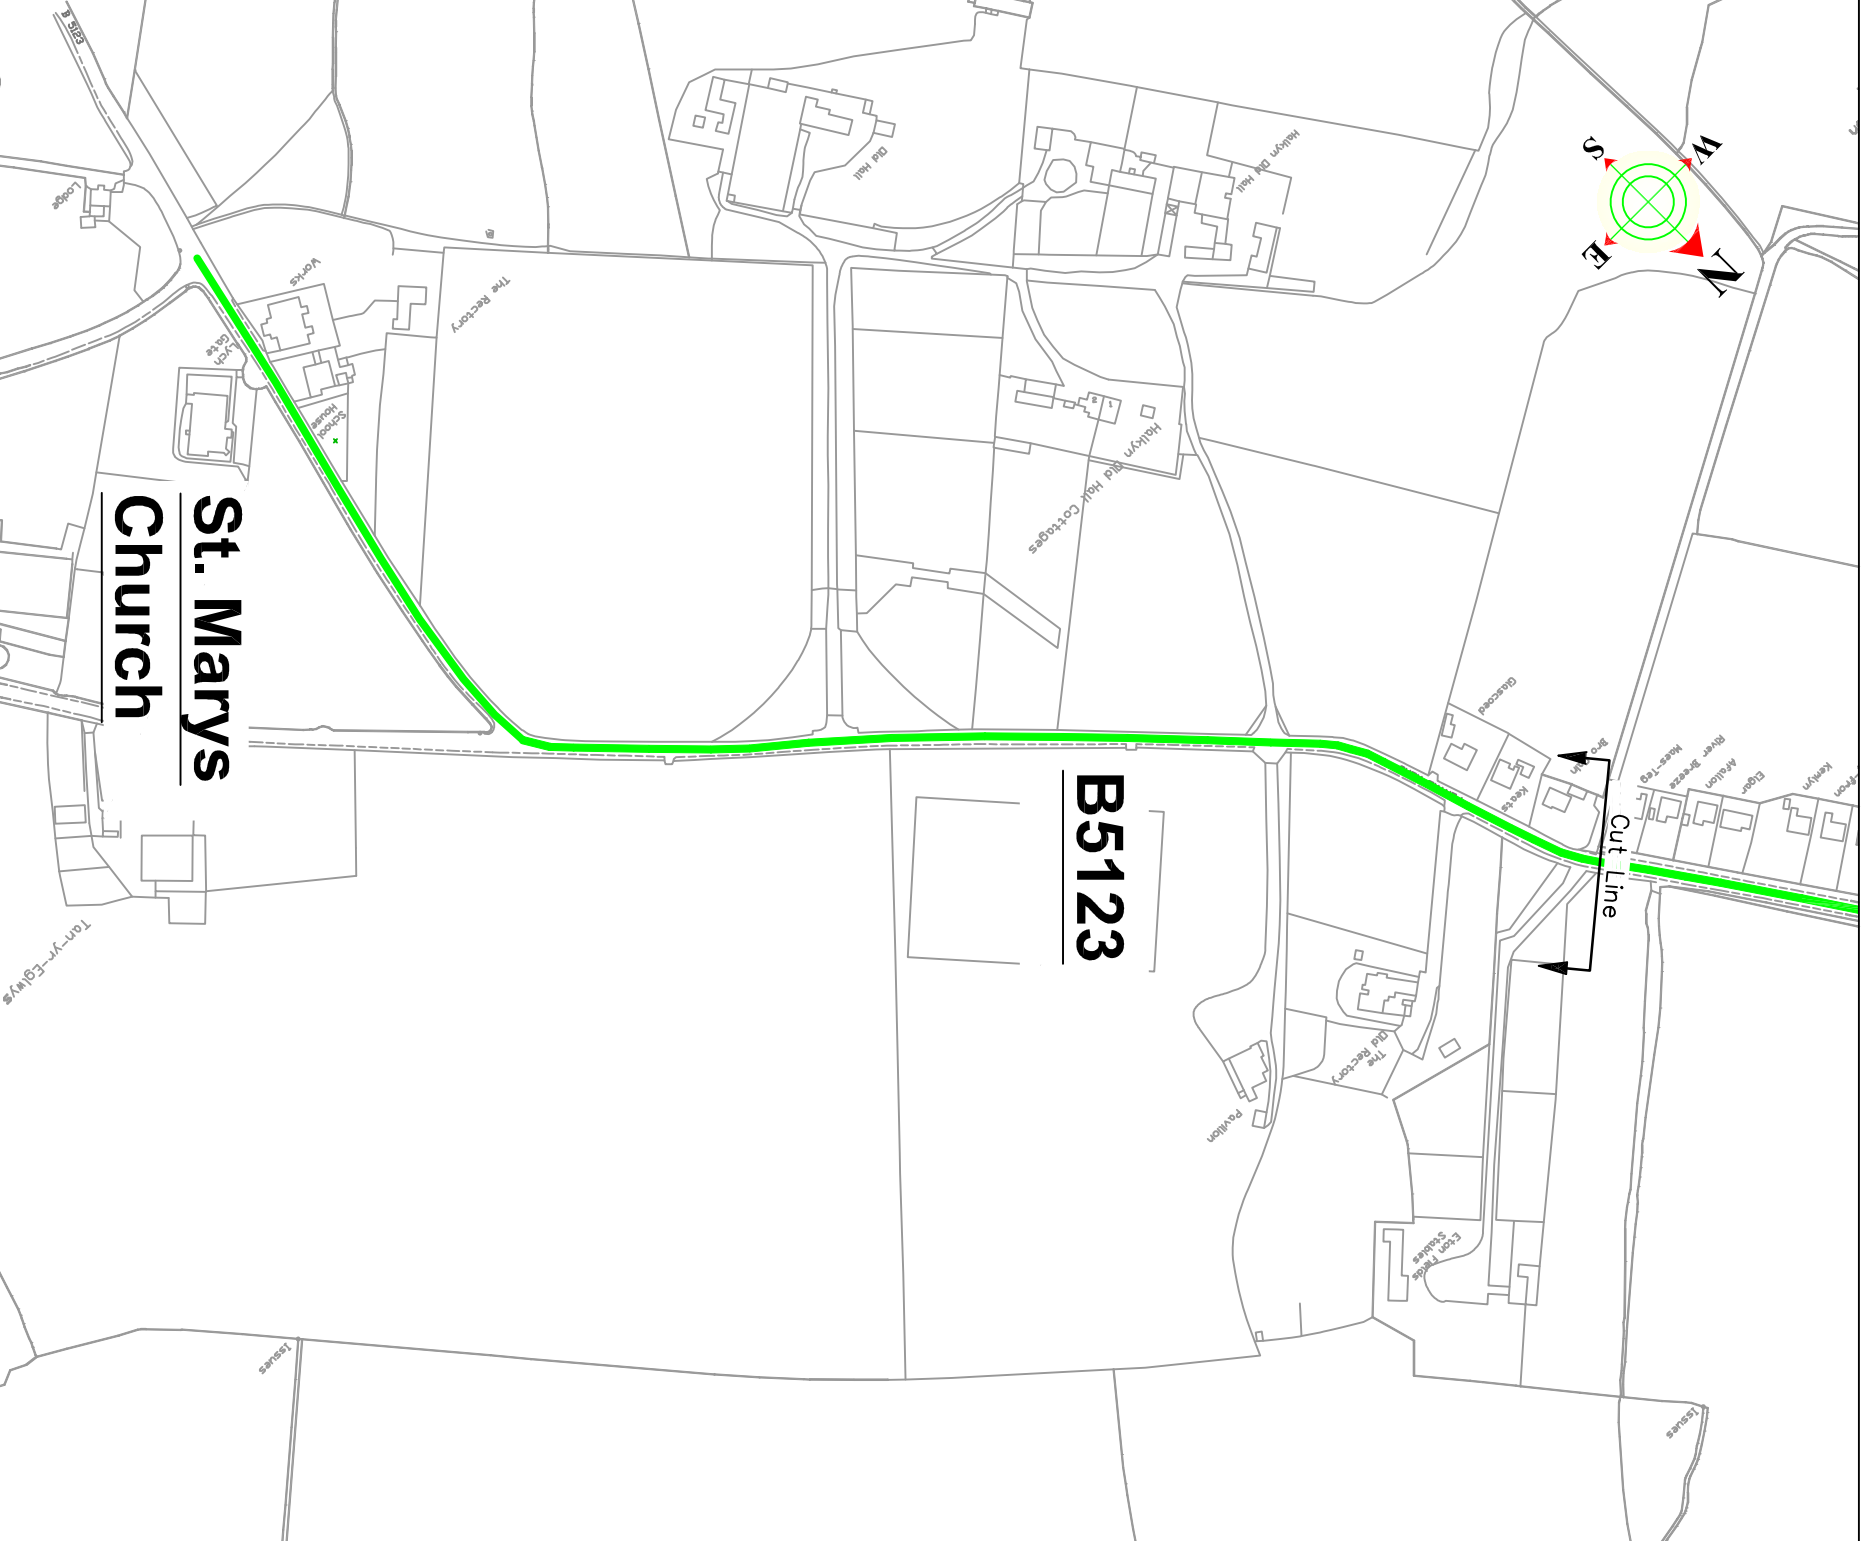

**Key:**

 Proposed 30 MPH Speed Limit

**No. 32 & 33 & 34**

**CROWN**  
**Sir y Fflint**  
**Flintshire**  
**COUNTY COUNCIL**


**CARL LONGLAND**  
Director of Environment,  
Cyfarwyddwr yr Amgylchedd.

County Hall, Mold, CH7 6NF  
Neuadd y Str. Yr Wyddgrug, CH7 6NF

**TRAFFIC**

BASED UPON VARIOUS ORDINANCE SURVEY MAPS WITH THE PERMISSION OF THE CONTROLLER OF HM STATIONARY OFFICE. CROWN COPYRIGHT RESERVED. LICENSE NUMBER LA 1000233861. FLINTSHIRE COUNTY COUNCIL, COUNTY HALL, MOLD.


|                          |             |             |              |   |
|--------------------------|-------------|-------------|--------------|---|
| DRAWN BY:<br>SM          | PRELIMINARY | AMENDMENTS: | CONSTRUCTION | B5123 Halkyn, Junction S. of St. Mary's Church to Springfield Hill, Pentre Halkyn |
| CHECKED BY:<br>PD        |             |             |              | 32.) Proposed 30 MPH Speed Limit  |
| SCALE:<br>NTS @ A3       |             |             |              | 33.) Proposed 30 MPH Speed Limit  |
| NAT. GRID REF:<br>320905 |             |             |              | 34.) Proposed 30 MPH Speed Limit  |
| 371202                   |             |             |              | (Sheet 1 of 1)  |
|                          |             |             |              | DRAWING NUMBER  |
|                          |             |             |              | <b>201 P1</b>   |

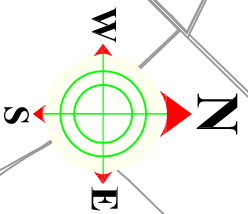


**Moor Lane**

**B5125**

**Key:**

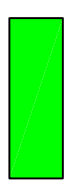


Proposed 30 MPH Speed Limit

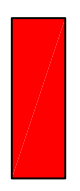

Proposed 50 MPH Speed Limit



**No. 36 & 37**

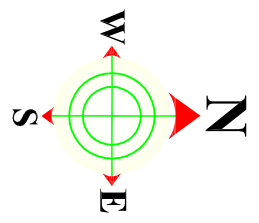

**Hawarden Farm Shop**

**B5125**

**Manor Lane**

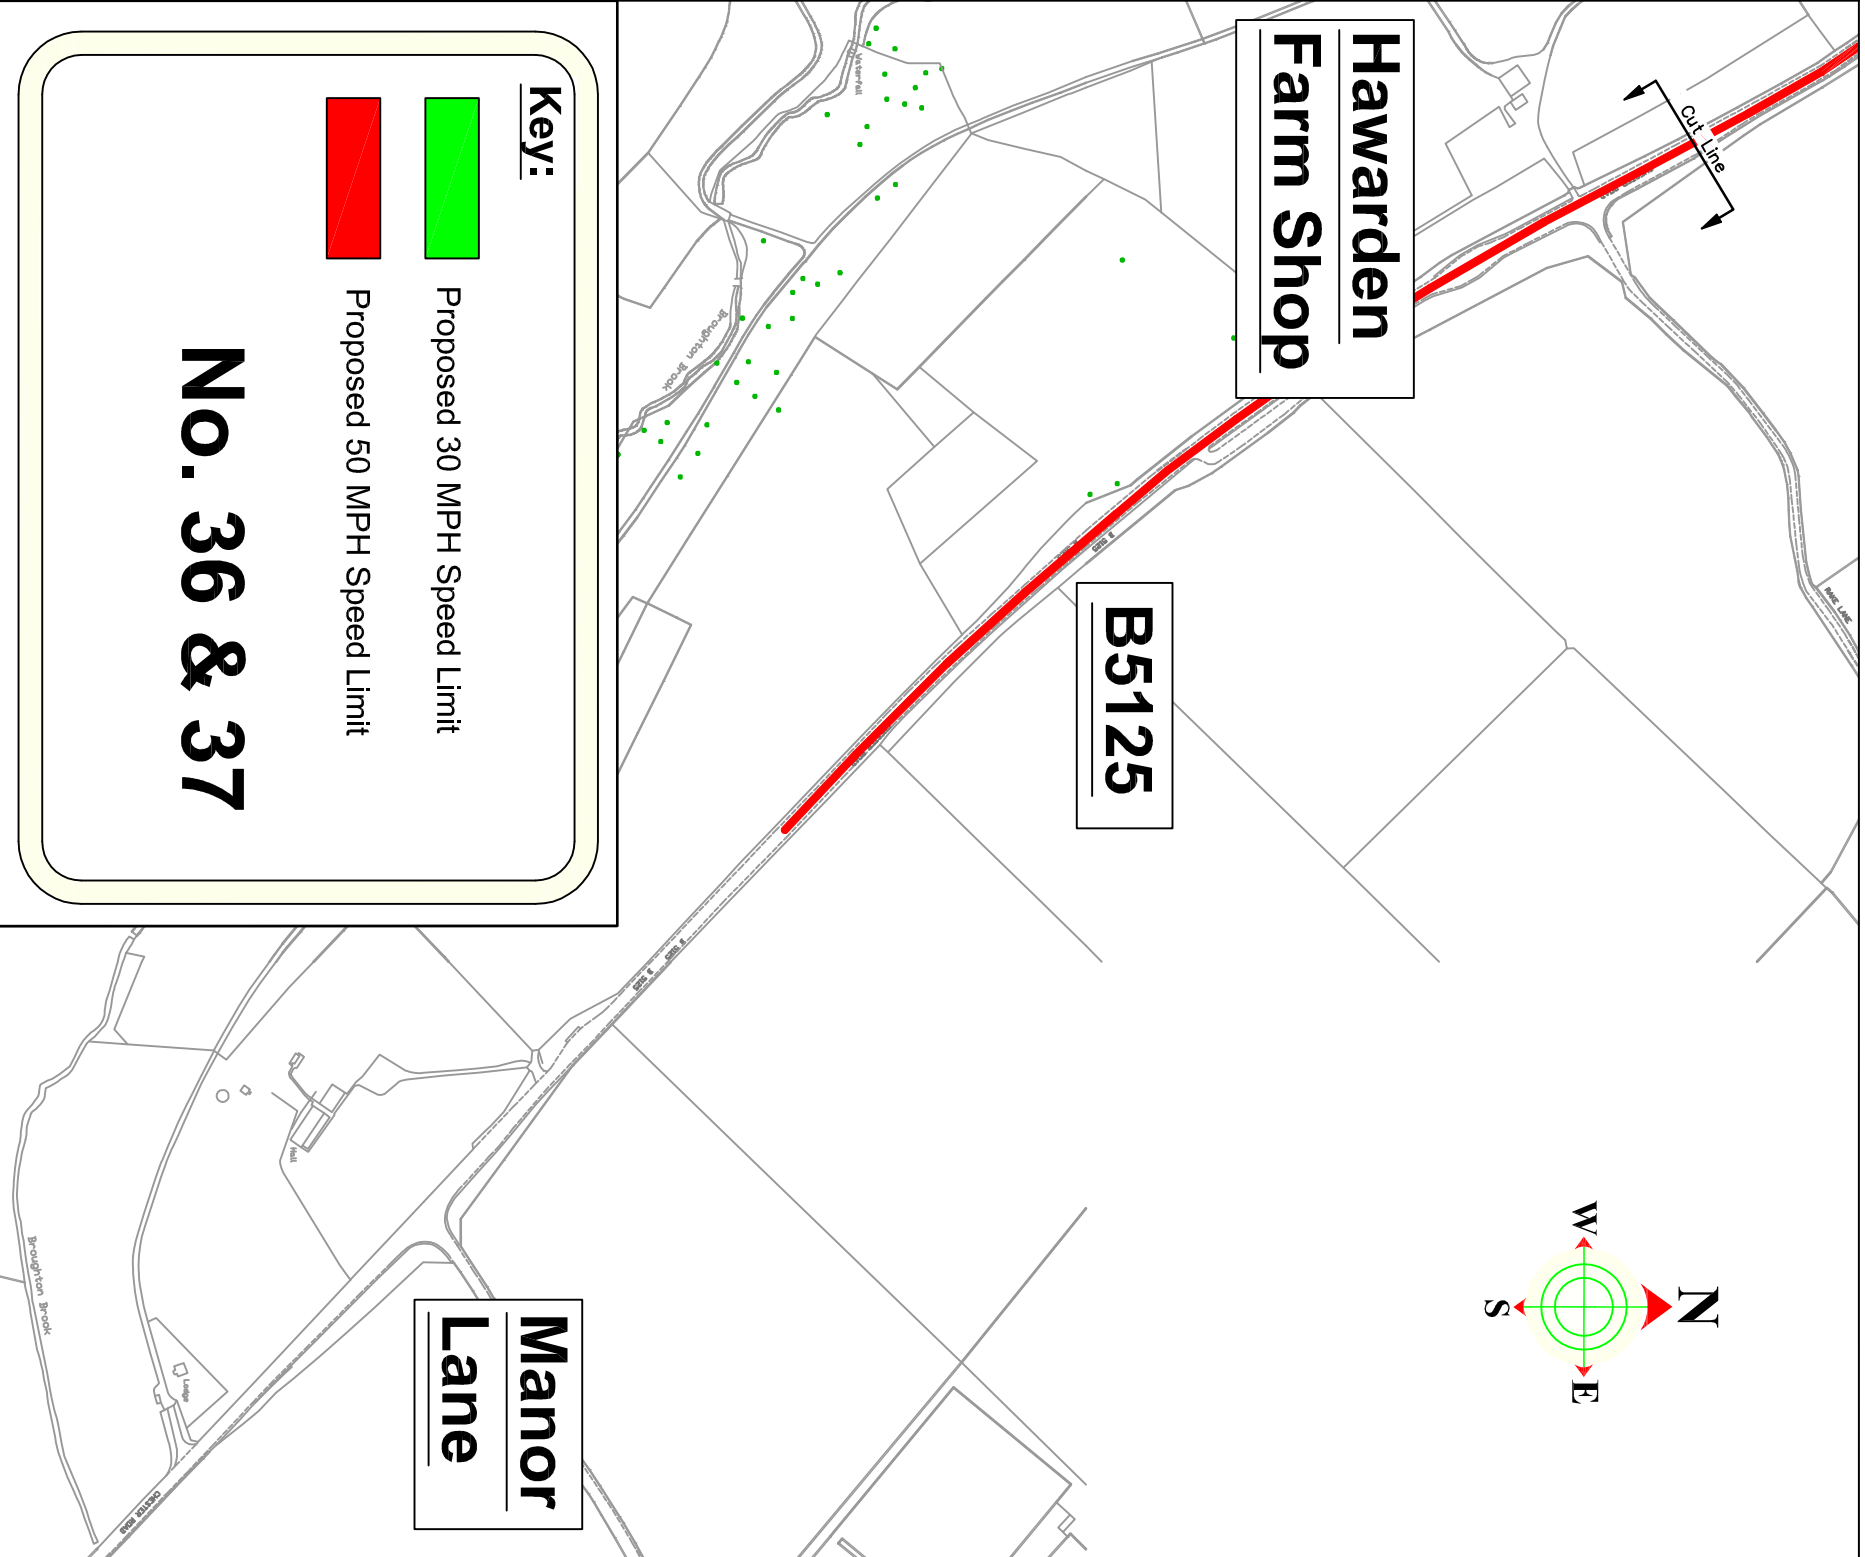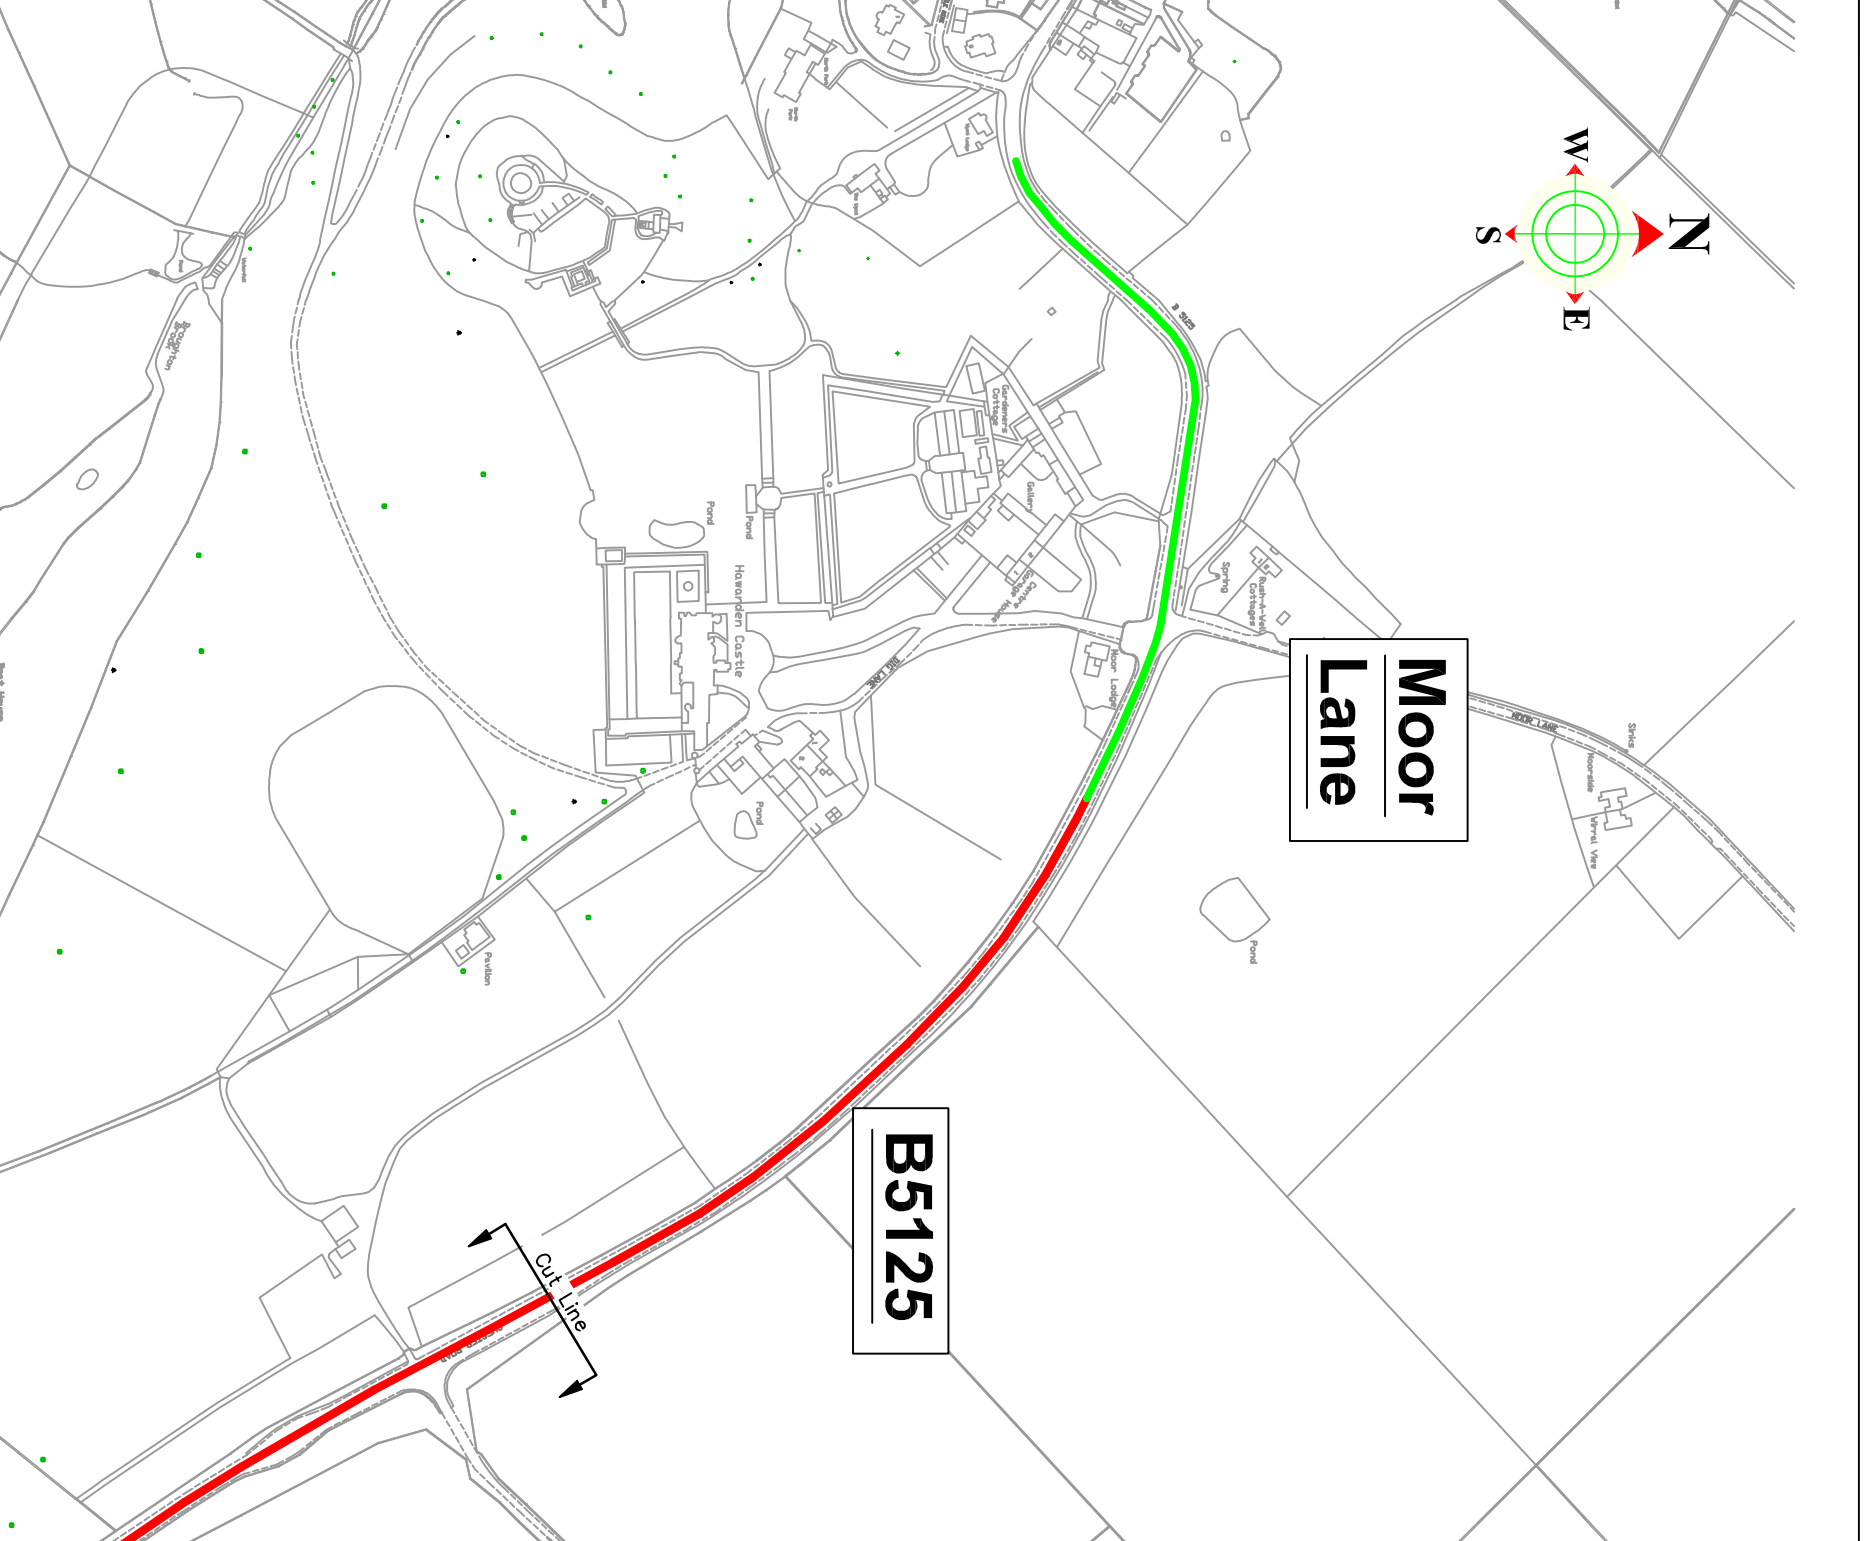

CARL LONGLAND

Director of Environment.  
Cyfarwyddwr yr Amgylchedd.

County Hall, Mold, CH7 6NF  
Neuadd Y Str. Yr Wyddgrug, CH7 6NF

**TRAFFIC**

BASED UPON VARIOUS ORDINANCE SURVEY MAPS WITH THE PERMISSION OF THE CONTROLLER OF HM STATIONARY OFFICE. CROWN COPYRIGHT RESERVED. LICENSE NUMBER LA 10002386L. FLINTSHIRE COUNTY COUNCIL, COUNTY HALL, MOLD.

DRAWN BY: SM  
CHECKED BY: PD  
SCALE: NTS @ A3  
NAT. GRID REF: 332162 365678


| PRELIMINARY | APPROVAL | CONSTRUCTION | DATE |
|-------------|----------|--------------|------|
|             |          |              |      |
| AMENDMENTS: |          |              |      |
|             |          |              |      |

B5125 Hawarden, 275m W. of Moor Lane to 320m W. of Manor Lane Roundabout  
(36): 30 MPH Speed Limit  
(37): 50 MPH Speed Limit  
(Sheet 1 of 1)


DRAWING NUMBER 201 P1





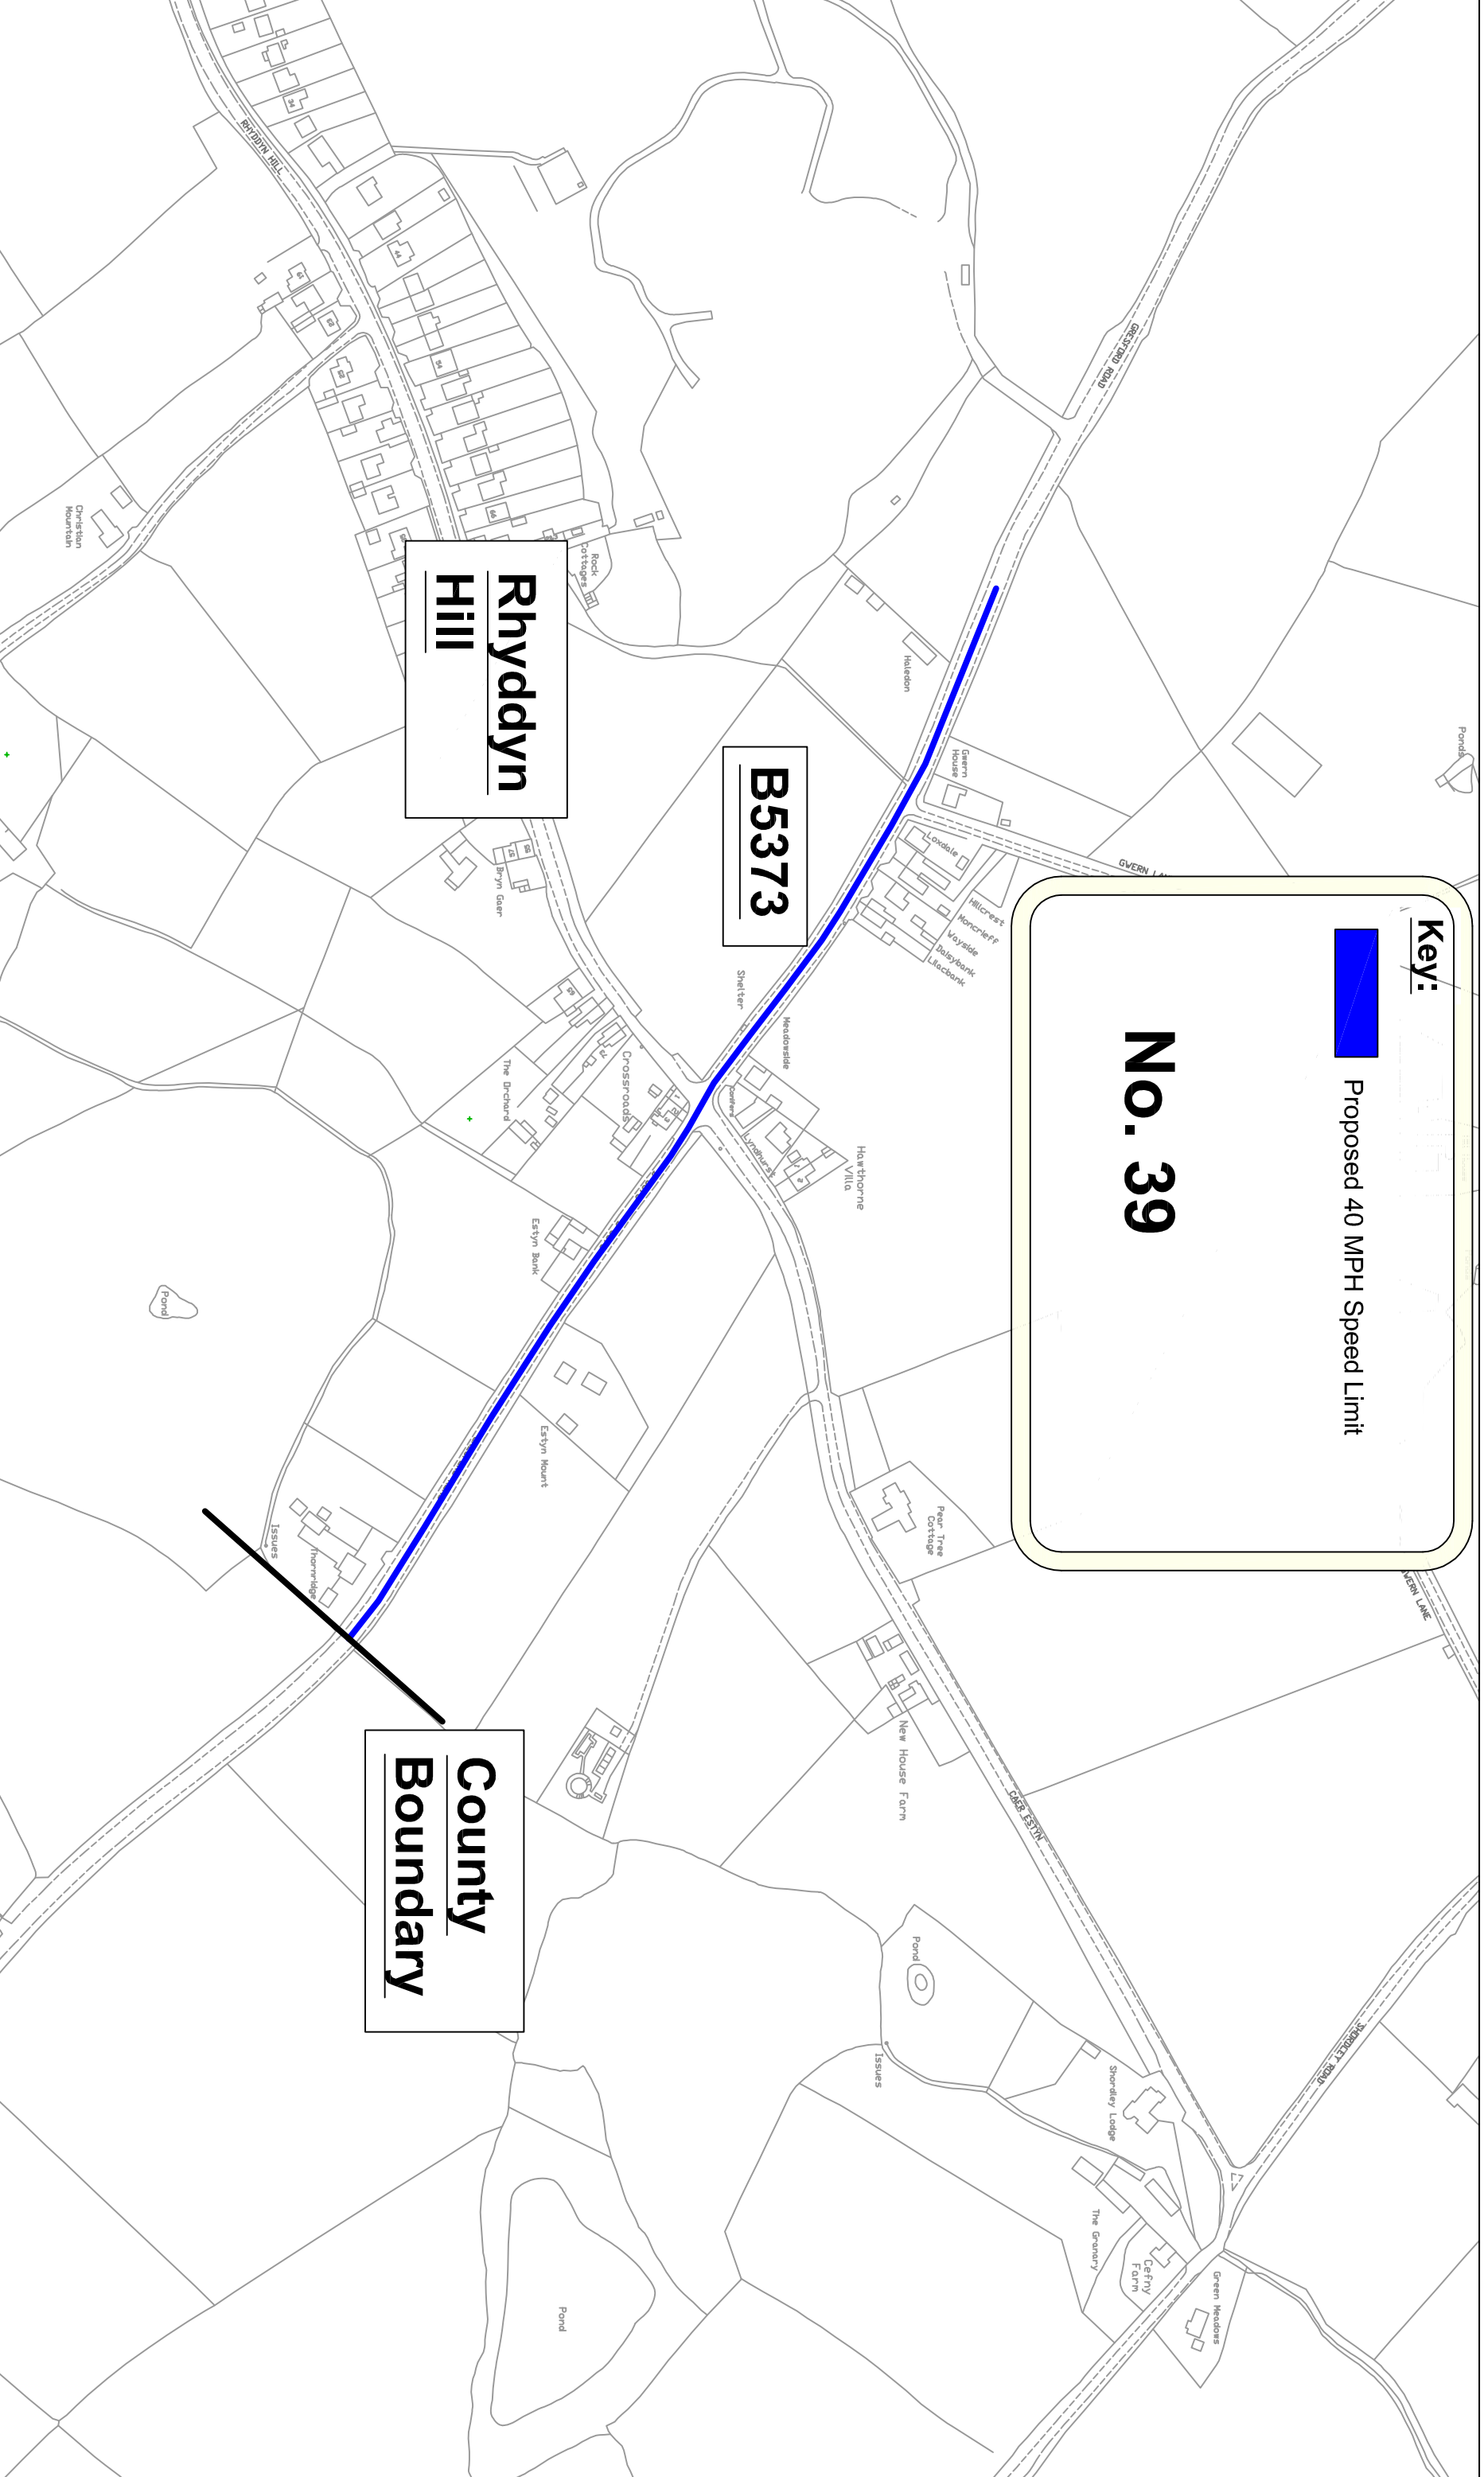

**Key:**

 Proposed 40 MPH Speed Limit

**No. 39**

**Rhyddyn Hill**

**B5373**

**County Boundary**

**CARL LONGLAND**  
 Director of Environment.  
 Cyfarwyddwr yr Amgylchedd.

County Hall, Mold, CH7 6NF  
 Neuadd Y Str. Yr Wylldgrug, CH7 6NF



BASED UPON VARIOUS ORDINANCE SURVEY MAPS WITH THE PERMISSION OF THE CONTROLLER OF HM STATIONARY OFFICE. CROWN COPYRIGHT RESERVED. LICENSE NUMBER LA 100023386L. FLINTSHIRE COUNTY COUNCIL, COUNTY HALL, MOLD.

**DRAWN BY:**  
NGW

**CHECKED BY:**  
PHD

**SCALE:**  
NTS @ A3

**NAT. GRID REF:**  
331060  
358455

| PRELIMINARY | APPROVAL | CONSTRUCTION | DATE |
|-------------|----------|--------------|------|
|             |          |              |      |
| AMENDMENTS: |          |              |      |

**B5373 Gresford Road**  
**Caer Estyn, Hope**  
 Proposed 40MPH Speed Limit  
 (Sheet 1 of 1)

**DRAWING NUMBER**

**19 P1**

**TRAFFIC**