


LEGEND	
Smoke Detector	
Fire Bell	
Fire Exit	
Camera	
Fire Ext. Water	
Monitor	
Licensable Area	

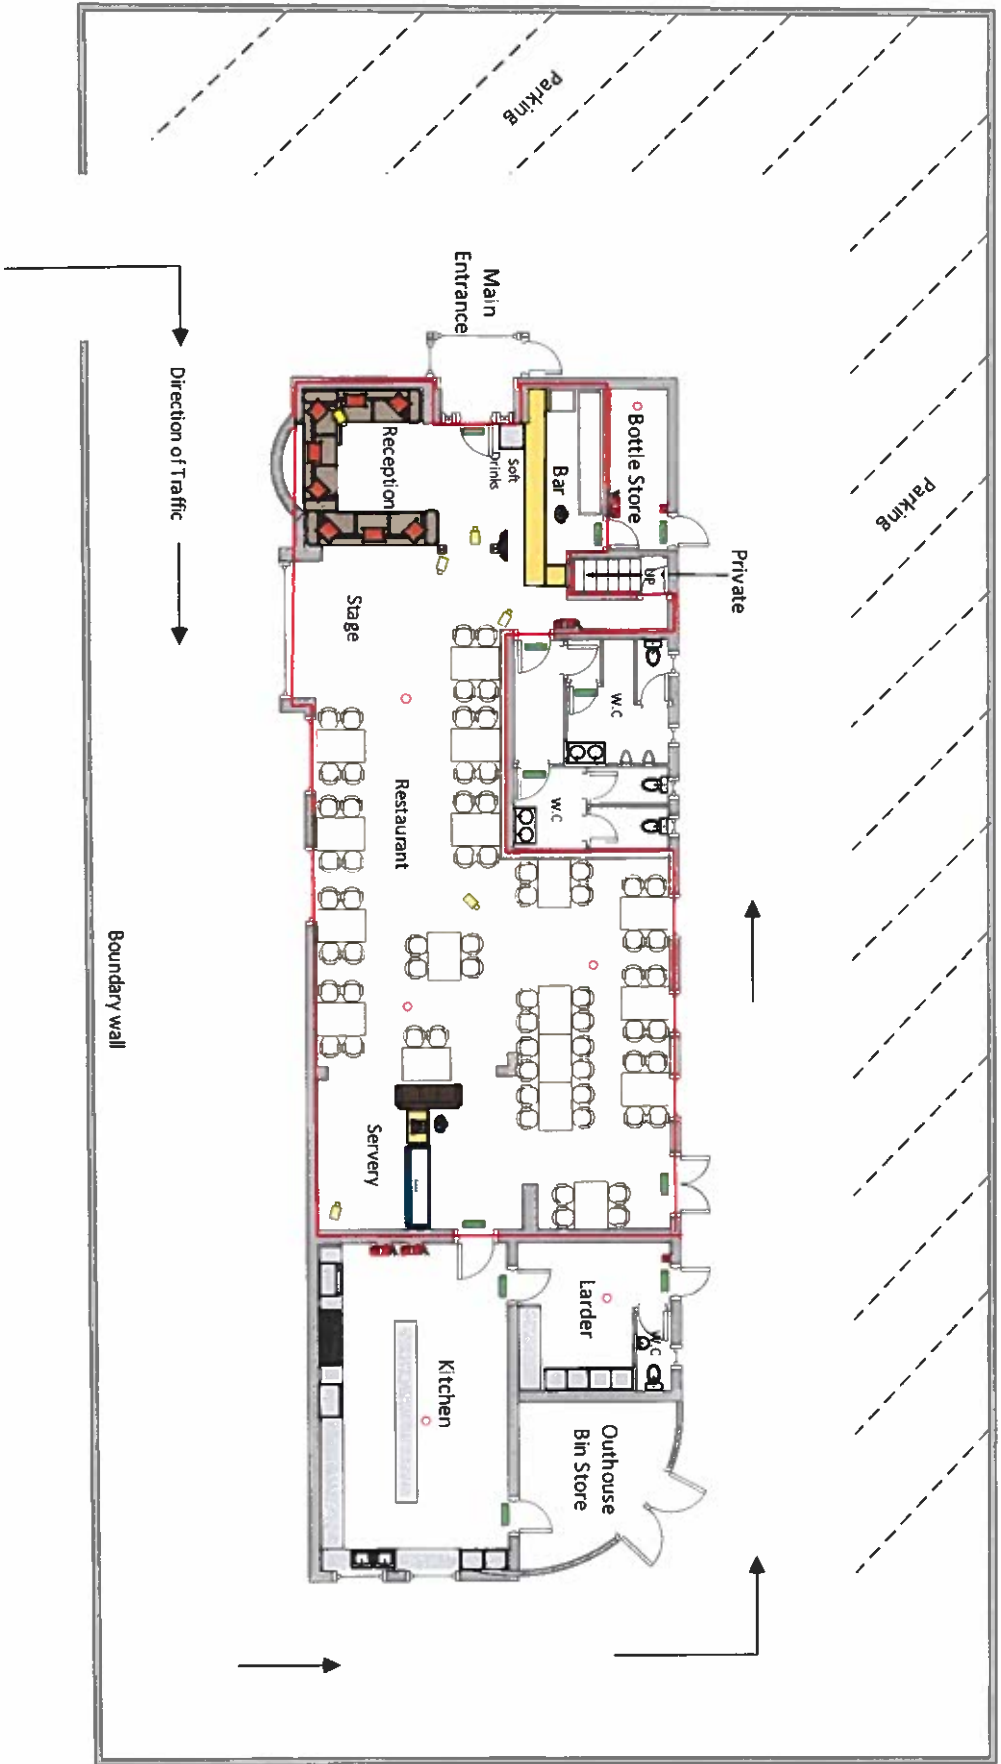

**Drawing Purpose**  
**PREMISES LICENCE APPLICATION**

**Drawing Details**  
 The purpose of this drawing is for the submission of a Premises Licence Application.  
 All Measurements have been drawn in millimetres.  
 This drawing is not to be used for the intention of any building, shop fitting or construction purposes.

**Name of Premises**  
**Bengal Dynasty**

**Premises Address**  
 104 Chester Road East,  
 Shotton,  
 Deeside  
 CH5 1QD

**SCALE**  
 1-200