
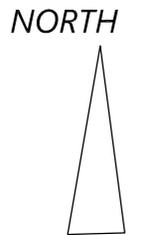


Application reference:

Ref: 060671

Retrospective Planning Application for Proposed Extension to Property. Rear Dormer Extension Larger than Approved under Planning Application No 056862 at 2 Etna Court, Buckley.

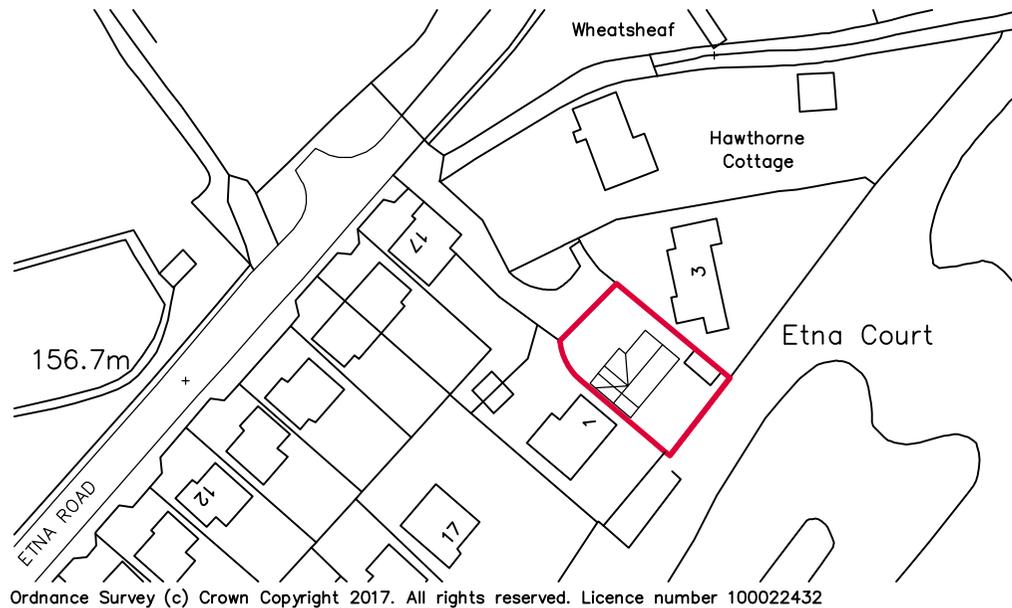

© COPYRIGHT. DO NOT SCALE. CHECK DIMENSIONS ON SITE. REPORT ANY ERRORS OR OMISSIONS TO ARCHITECT. PLANNING PURPOSE ONLY


Parry Davies Architects.

Chartered Architects.

PROJECT TITLE 2 ETNA COURT BUCKLEY	DATE APRIL 2017	SCALE 1:1250@A4	DRWN RSG	CHK
DRWG. TITLE LOCATION PLAN	DRWG. NOS. 17.5749/L1			REV

Studio 55:20 North Wales Buisness Park Abergele LL18 7LJ

Tel:01745 585517 E-mail: PDPArchitects@aol.com

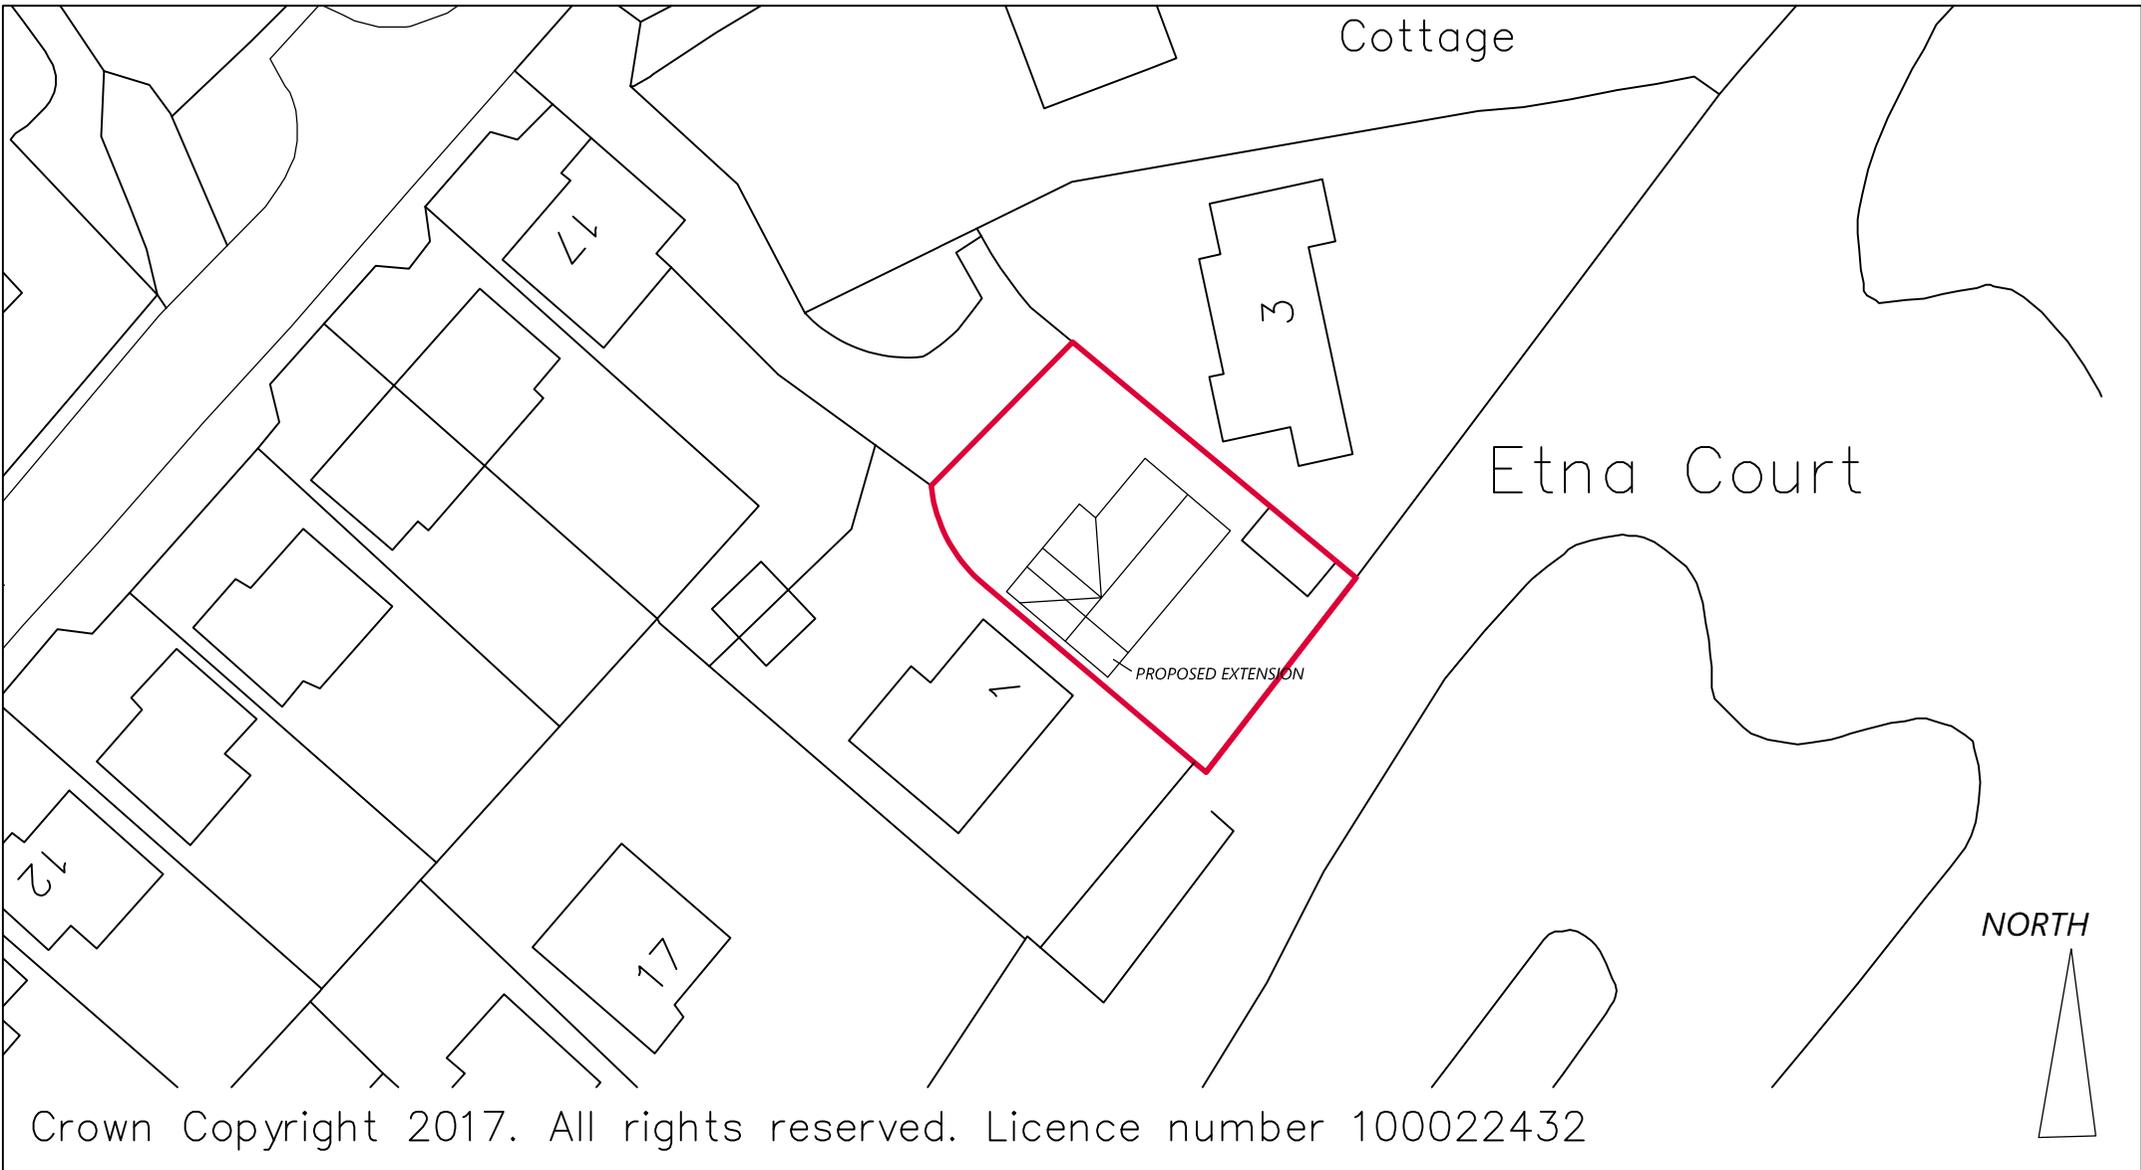

Crown Copyright 2017. All rights reserved. Licence number 100022432

© COPYRIGHT. DO NOT SCALE. CHECK DIMENSIONS ON SITE. REPORT ANY ERRORS OR OMISSIONS TO ARCHITECT. PLANNING PURPOSE ONLY


Parry Davies Architects.

Chartered Architects.

<i>PROJECT TITLE</i> 2 ETNA COURT BUCKLEY	<i>DATE</i> APRIL 2017	<i>SCALE</i> 1:500@A4	<i>DRWN</i> RSG	<i>CHK</i>
<i>DRWG. TITLE</i> BLOCK PLAN	<i>DRWG. NOS.</i> 17.5749/B1			<i>REV</i>

Studio 55:20 North Wales Buisness Park Abergele LL18 7LJ

Tel:01745 585517 E-mail: PDPArchitects@aol.com

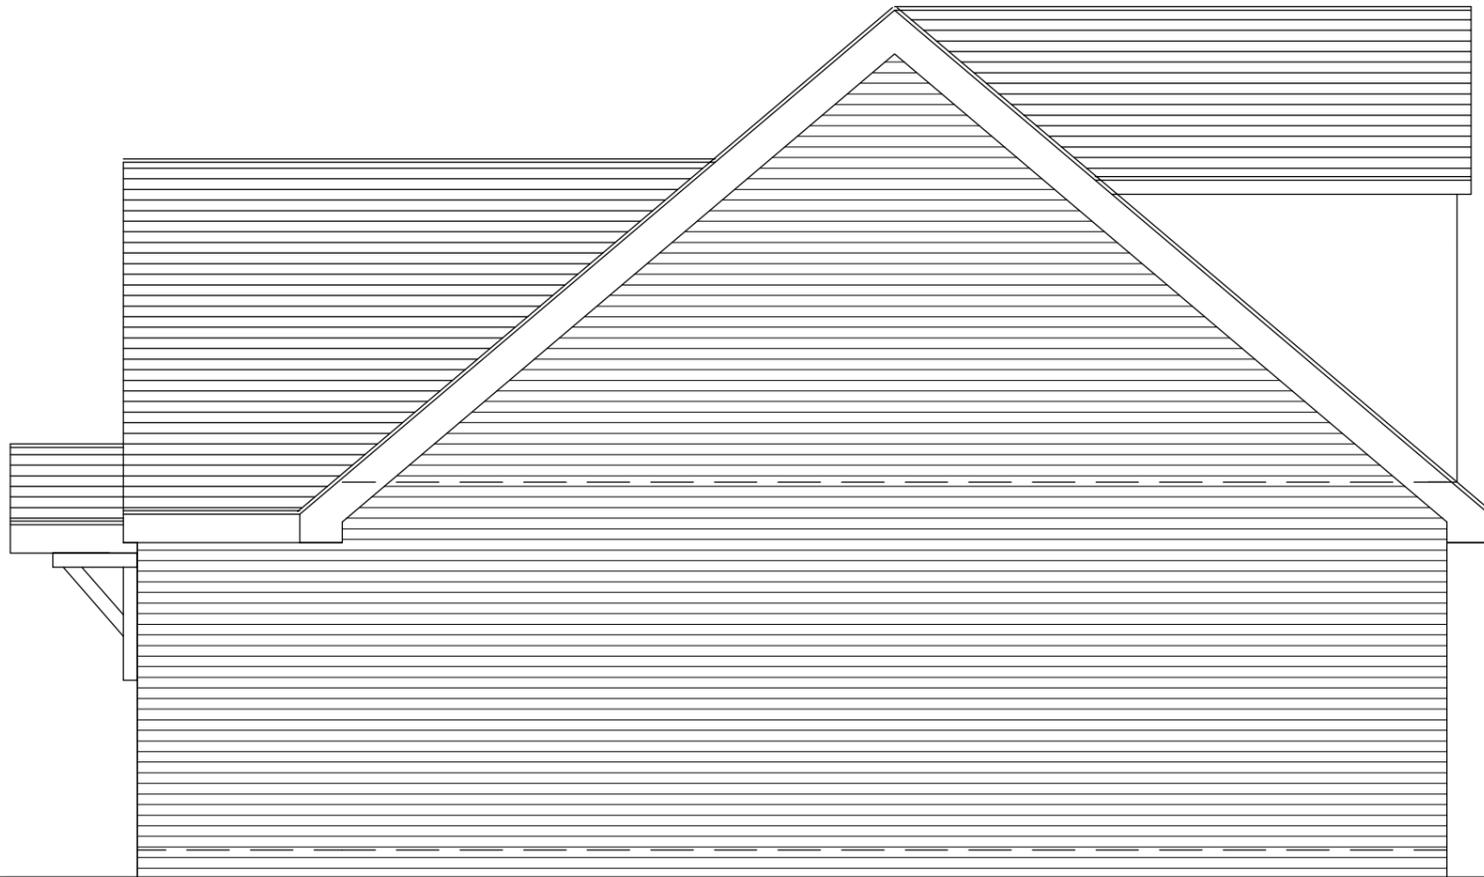

GABLE ELEVATION

PART REAR ELEVATION

© COPYRIGHT. DO NOT SCALE. CHECK DIMENSIONS ON SITE. REPORT ANY ERRORS OR OMISSIONS TO ARCHITECT. PLANNING PURPOSE ONLY

Parry Davies Architects.		Chartered Architects.			
<small>PROJECT TITLE</small> 2 ETNA COURT BUCKLEY	<small>DATE</small> MARCH 2017	<small>SCALE</small> 1:50@A3	<small>DRWN</small> RSG	<small>CHK</small>	
<small>DRWG. TITLE</small> PROPOSED ELEVATIONS	<small>DRWG. NOS.</small> 17.5753/4 2 OF 2			<small>REV</small> B	
<small>Studio 55:20 North Wales Business Park Abergele LL18 7LJ</small>			<small>Tel:01745 585517 E-mail: PDPArchitects@aol.com</small>		









