


060961


**COPYRIGHT RESERVED**  
DO NOT SCALE FROM PRINTS  
ALL DIMENSIONS TO BE CHECKED ON SITE

NOTES / KEY

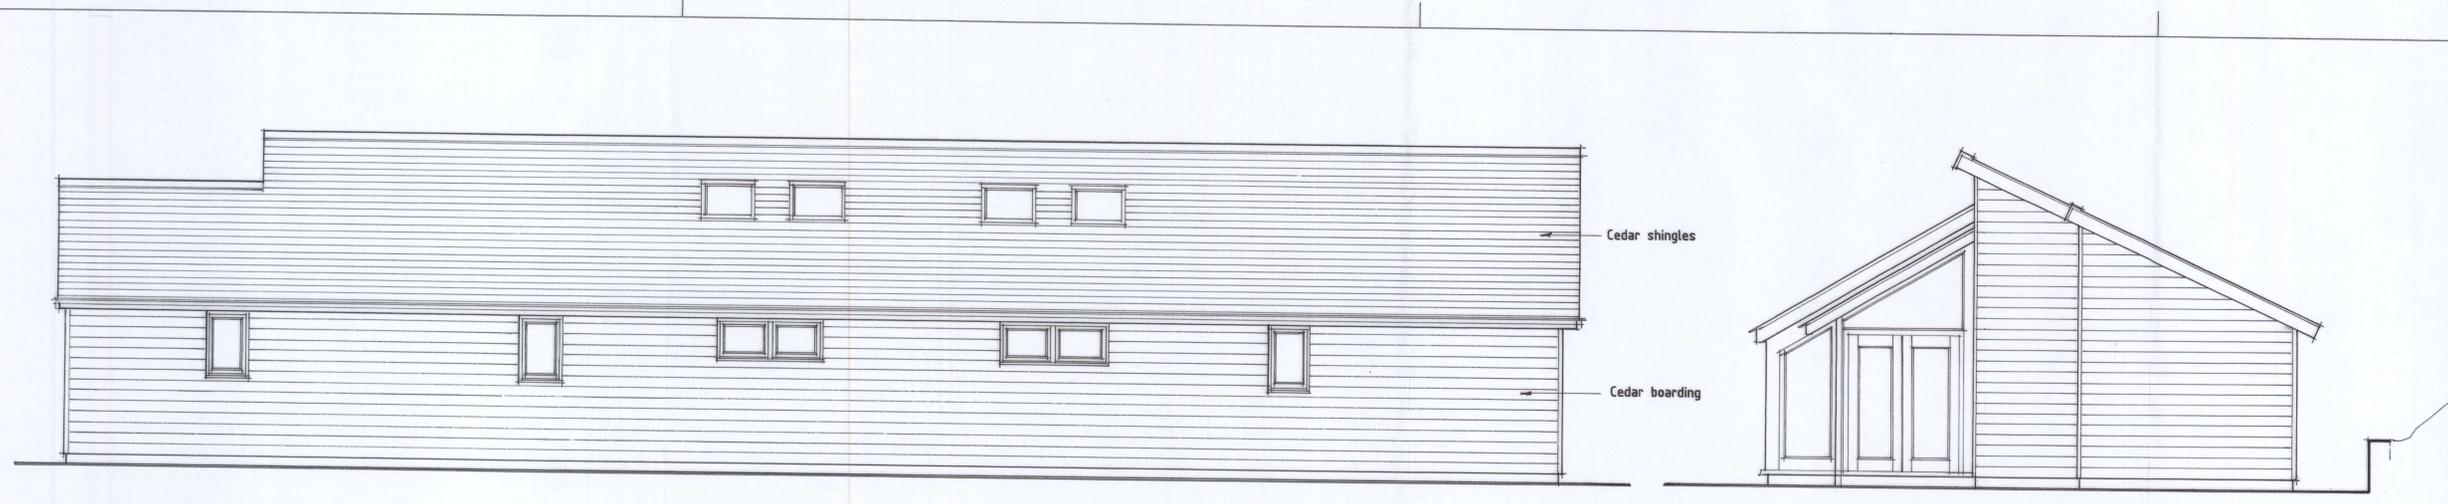


EXISTING REAR ELEVATION NORTH


EXISTING SIDE ELEVATION EAST

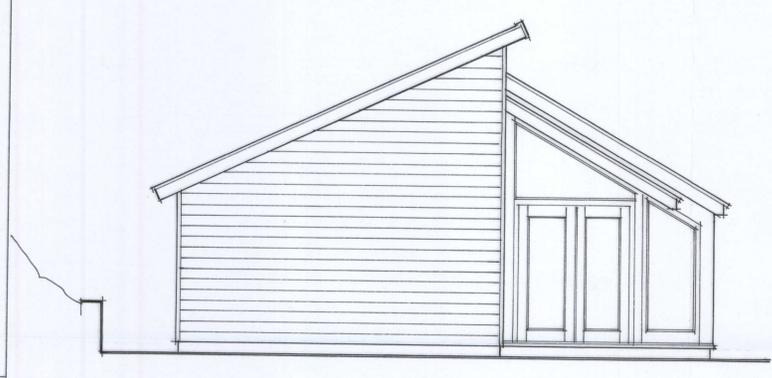

EXISTING SIDE ELEVATION WEST

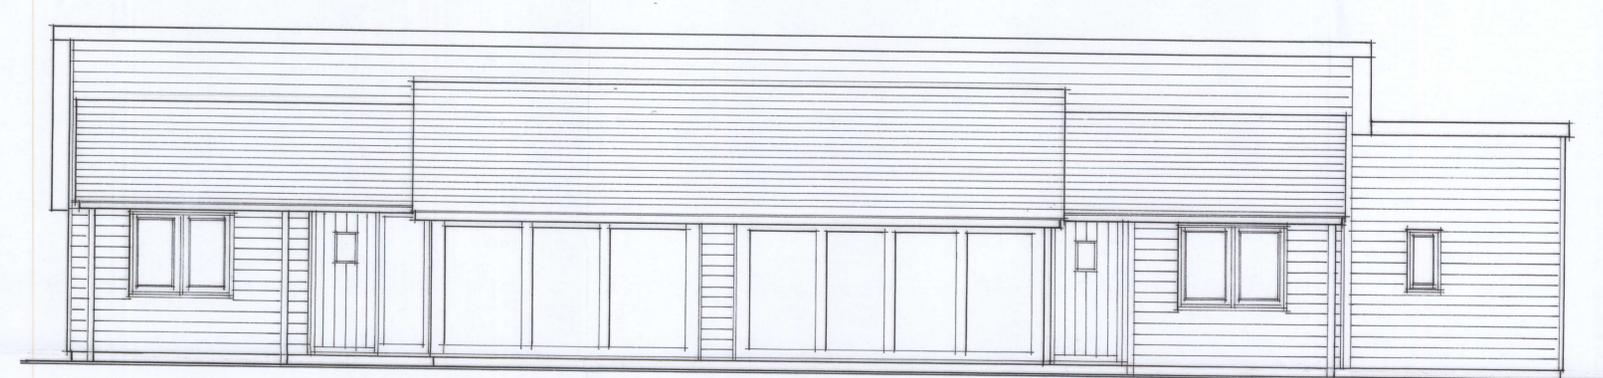

EXISTING FRONT ELEVATION SOUTH

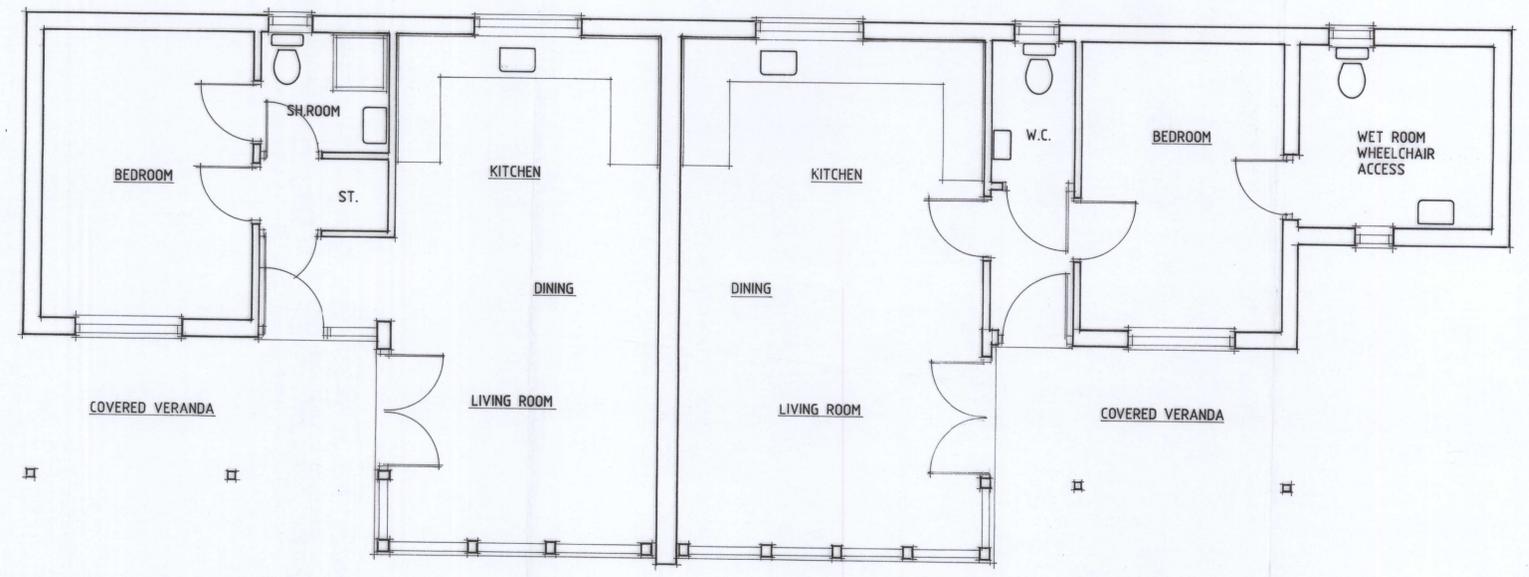

EXISTING FLOOR PLANS FOR UNITS 1 AND 2

revision	ref	date

client:  
**D. Wolfe.**

project:  
PROPOSED EXTENSION & ALTERATIONS TO  
TOURIST ACCOMMODATION AT NANT Y GAIN  
CILCAIN, MOLD, FLINTSHIRE.

drwg title:  
EXISTING PLAN AND ELVATIONS

**R.G. RUDHAM** BA.(HONS), MA.  
BUILDING DESIGN  
ARCHITECTURE AND PLANNING  
THE NOOK, PENTRE ROAD, CILCAIN, MOLD,  
FLINTSHIRE CH75PD  
TEL (01352) 741248 FAX (01352) 740888  
Email: bob.rudham@btinternet.com

scale	dwn	date
1 : 50	chkd	Jan. 20

**COPYRIGHT RESERVED**  
DO NOT SCALE FROM PRINTS  
ALL DIMENSIONS TO BE CHECKED ON SITE

NOTES / KEY




PROPOSED SIDE ELEVATION WEST



Cedar boarding to match existing  
Natural slate to roofs

PROPOSED SIDE ELEVATION EAST

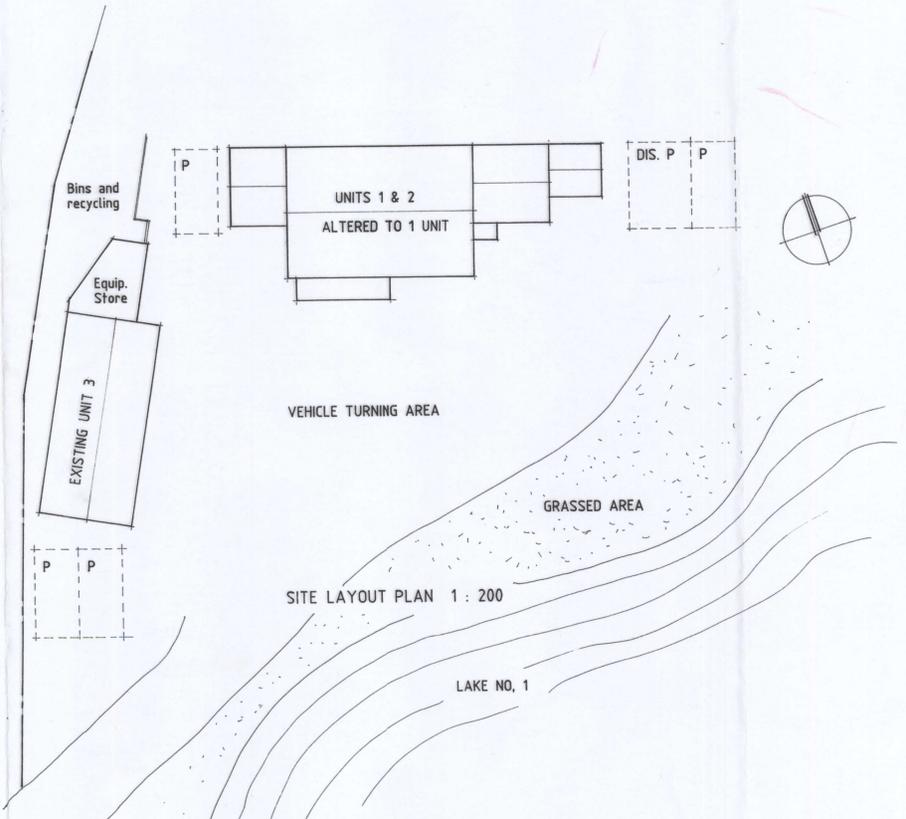

SITE LAYOUT PLAN 1 : 200

revision	ref	date

client:  
**D. Wolfe.**

project:  
PROPOSED EXTENSION & ALTERATIONS TO  
TOURIST ACCOMMODATION AT NANT Y GAIN  
CILCAIN, MOLD, FLINTSHIRE.

drawg title:  
PROPOSED SITE LAYOUT PLAN

**R.G. RUDHAM** BA.(HONS).MA.  
BUILDING DESIGN  
ARCHITECTURE AND PLANNING  
THE NOOK, PENTRE ROAD, CILCAIN, MOLD,  
FLINTSHIRE CH75PD  
TEL (01352) 741246 FAX (01352) 740898  
Email: bob.rudham@btinternet.com

scale	drn	date
1 : 200	chkd	Jan. 20


drawg no	revision
M20 961 04	

**COPYRIGHT RESERVED**  
DO NOT SCALE FROM PRINTS  
ALL DIMENSIONS TO BE CHECKED ON SITE

NOTES / KEY



PROPOSED FRONT ELEVATION SOUTH

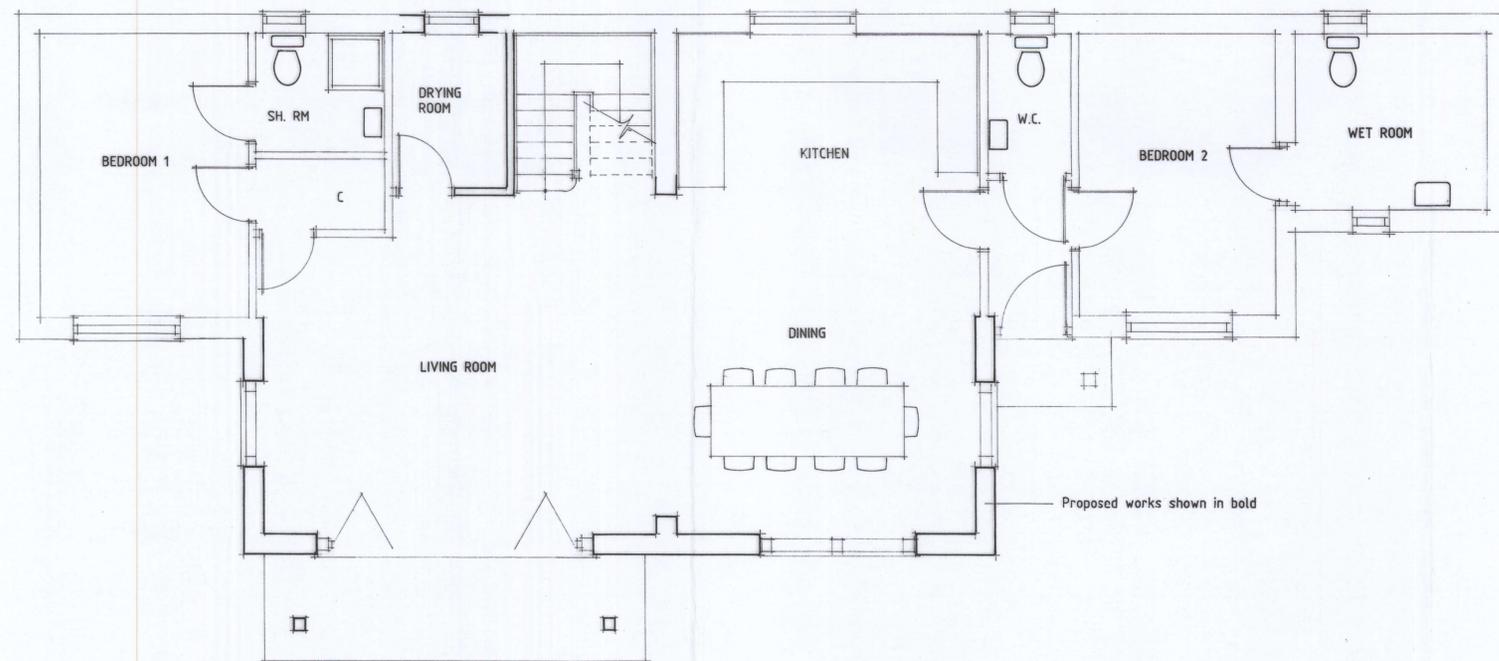

PROPOSED GROUND FLOOR PLAN

revision	ref	date
----------	-----	------

client:  
**D. Wolfe.**

project:  
**PROPOSED EXTENSION & ALTERATIONS TO  
TOURIST ACCOMMODATION AT NANT Y GAIN  
CILCAIN, MOLD, FLINTSHIRE.**

drwg title:  
**GROUND FLOOR PLAN & FRONT ELEVATION**

**R.G. RUDHAM** BA (HONS) MA.  
BUILDING DESIGN  
ARCHITECTURE AND PLANNING  
THE NOOK, PENTRE ROAD, CILCAIN, MOLD,  
FLINTSHIRE CH758FD  
TEL (01352) 741246 FAX (01352) 740898  
Email: bob.rudham@btinternet.com

scale	drn	date
1 : 50	chkd	Jan. 20

drwg no	revision
M20 961 02	